

This drawing is protected under Copyright and at no time should any portion of this drawing be reproduced or copied without the permission of the Architect.  
(Design Copyright Act 1968)

This drawing must not be used for purposes other than that for which it is provided. It is supplied without liability for any errors or omissions.

Drawings only to be scaled for planning application purposes, all dimensions to be checked on site. All drawings subject to Statutory Authority Approval.

Notes

No	Rev	Date
A	AMENDMENTS	22.03.2024
-	PLANNING	18.08.23

No	Rev	Date

Status **PLANNING**



ARCHITECTS + INTERIOR DESIGNERS

91A - 91B HEATH STREET  
LONDON NW3 6SS  
Tel 020 7636 3838

INFO WWW.TG-STUDIO.CO.UK

Project 9 GAINSBOROUGH GARDENS  
NW3 1BJ


Date 18.08.2023  
Scale @ A3 1:20 & 1:5

Drawing PROPOSED  
WINDOW  
DETAIL

Drawn by AL  
Checked by TG

Job No.	Dwg No.	Rev
270	P-551	A

NOTE:  
- Existing windows carefully sanded and repaired  
- Existing single glazing removed

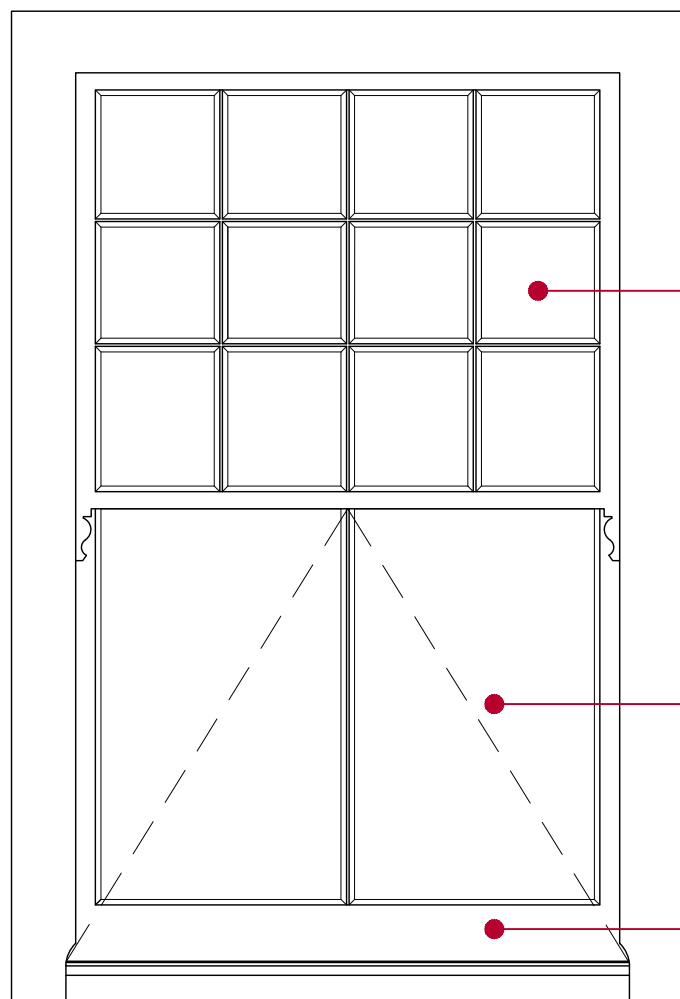


Elevation view from outside

New MONO Laminate single glazing Histoglass


Existing Window Frame

New MONO Laminate single glazing Histoglass

Existing Window Frame

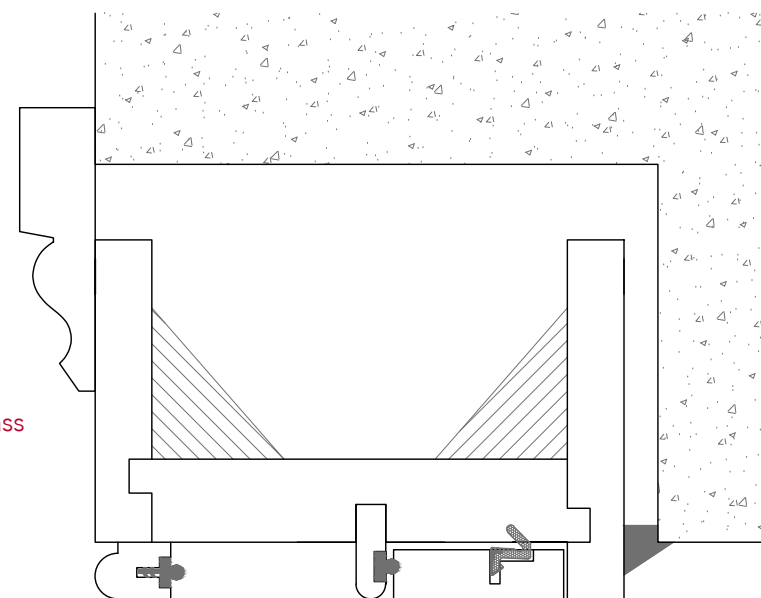


IN OUT

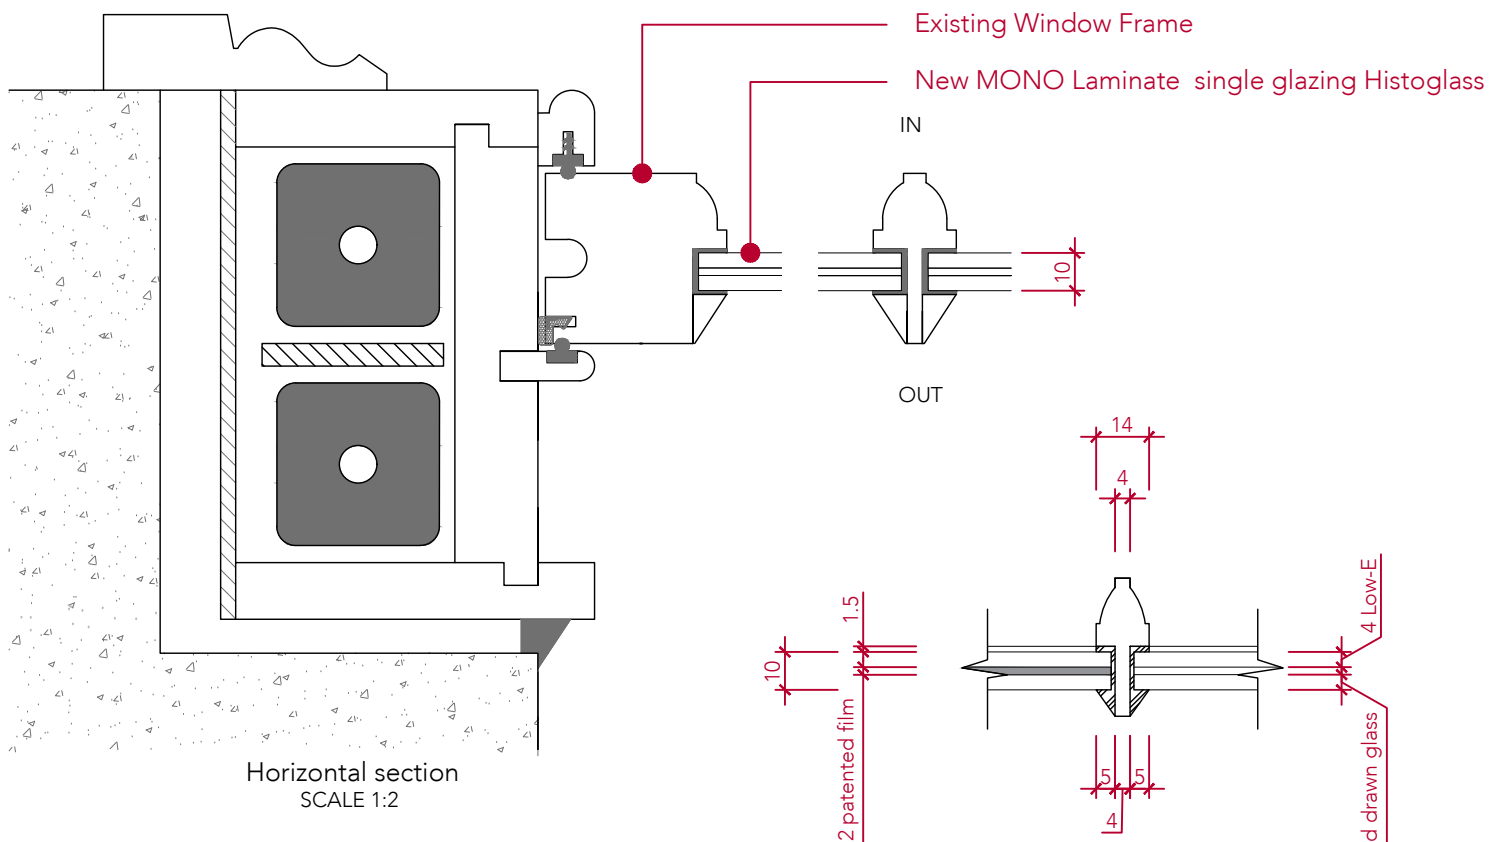

Horizontal section  
SCALE 1:2

HISTOGLASS WINDOW PANE DETAIL  
Scale 1:2

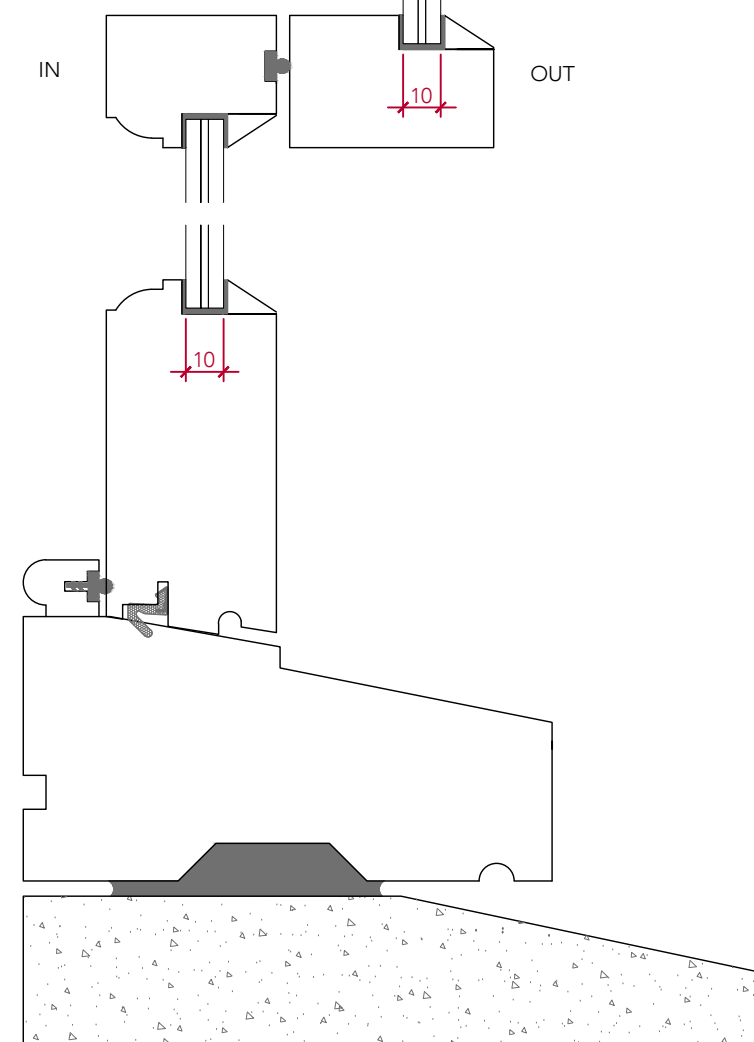

Vertical section  
SCALE 1:2