



1 NEW INTERNAL GLASS DOOR ELEVATION scale 1:20

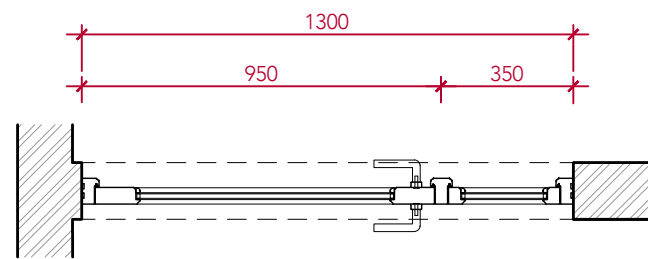

2 NEW GLASS DOOR & PARTITION SECTION A scale 1:20

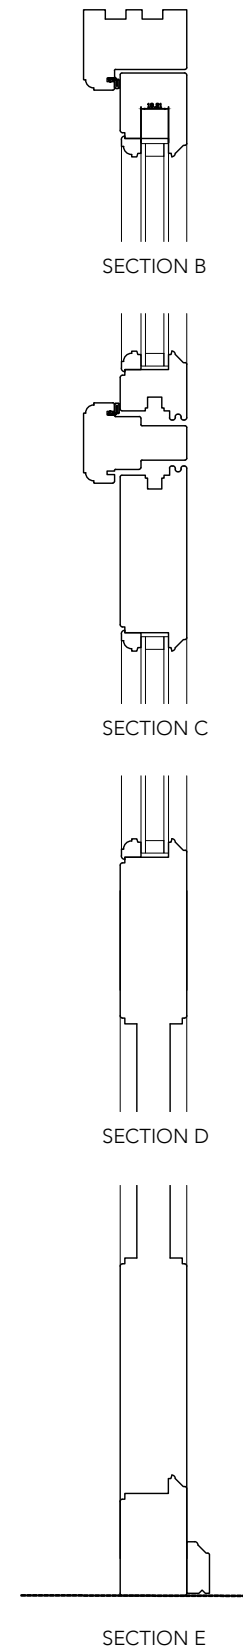

3 NEW GLASS DOOR & PARTITION DOOR SECTIONS scale 1:5

This drawing is protected under Copyright and at no time should any portion of this drawing be reproduced or copied without the permission of the Architect. (Design Copyright Act 1968)

This drawing must not be used for purposes other than that for which it is provided. It is supplied without liability for any errors or omissions.

Drawings only to be scaled for planning application purposes, all dimensions to be checked on site. All drawings subject to Statutory Authority Approval.

Notes

No	Rev	Date
-	PLANNING	22.03.2024

Status **PLANNING**



ARCHITECTS + INTERIOR DESIGNERS

91A - 91B HEATH STREET  
LONDON NW3 6SS  
Tel 020 7636 3838

INFO WWW.TG-STUDIO.CO.UK

Project 9 GAINSBOROUGH GARDENS  
NW3 1BJ

Date	22.03.2024	Scale @ A3	1:20 & 1:5
------	------------	------------	------------

Drawing PROPOSED INTERNAL DOOR  
GROUND FLOOR DETAILS

Drawn by	IV	Checked by	TG
----------	----	------------	----

Job No.	270	Dwg No.	P-552	Rev	-
---------	-----	---------	-------	-----	---