


This drawing is protected under Copyright and at no time should any portion of this drawing be reproduced or copied without the permission of the Architect.  
(Design Copyright Act 1968)

This drawing must not be used for purposes other than that for which it is provided. It is supplied without liability for any errors or omissions.

Drawings only to be scaled for planning application purposes, all dimensions to be checked on site. All drawings subject to Statutory Authority Approval.

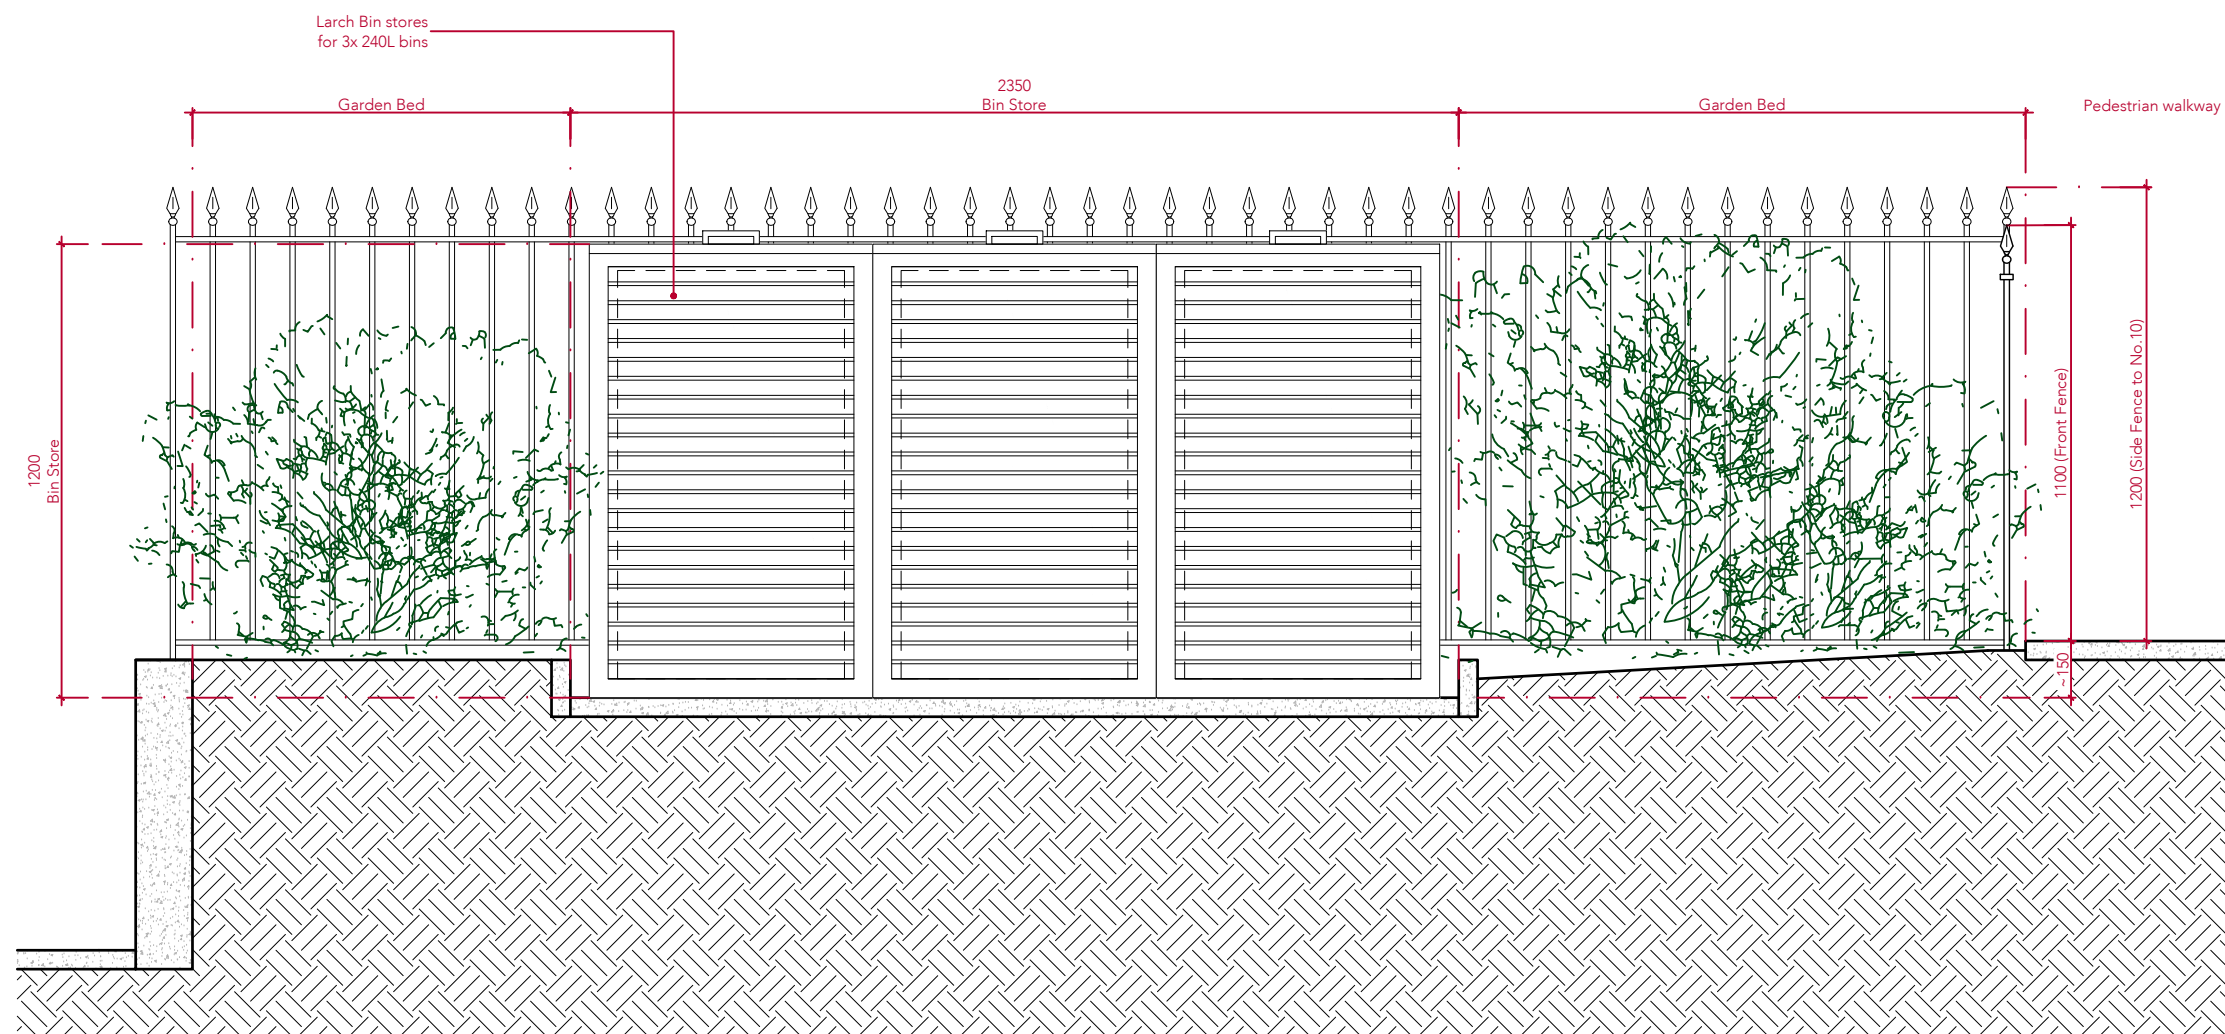

SECTION THROUGH FRONT GARDEN

Notes

No. Rev. Date  
PLANNING 21.03.2024

Status  
PLANNING

TG STUDIO

ARCHITECTS + INTERIOR DESIGNERS

91A - 91B HEATH STREET  
LONDON NW3 6SS  
Tel 020 7636 3838

INFO WWW.TG-STUDIO.CO.UK

Project  
9 GAINSBOROUGH GARDENS  
NW3 1BJ

Date 20.03.2024 Scale @ A3 1:20

Drawing  
BIN STORE  
ELEVATION

Drawn by RV Checked by TG

Job No. 270 Dwg No. A-603 Rev. -