

# London Borough of Camden

## Telephone Kiosk Upgrade

**SITE** o/s 221 Camden High St NW1 7HG




## SITE PLAN AND IMAGES

## o/s 221 Camden High Street

Easting 528848



Northing 183960

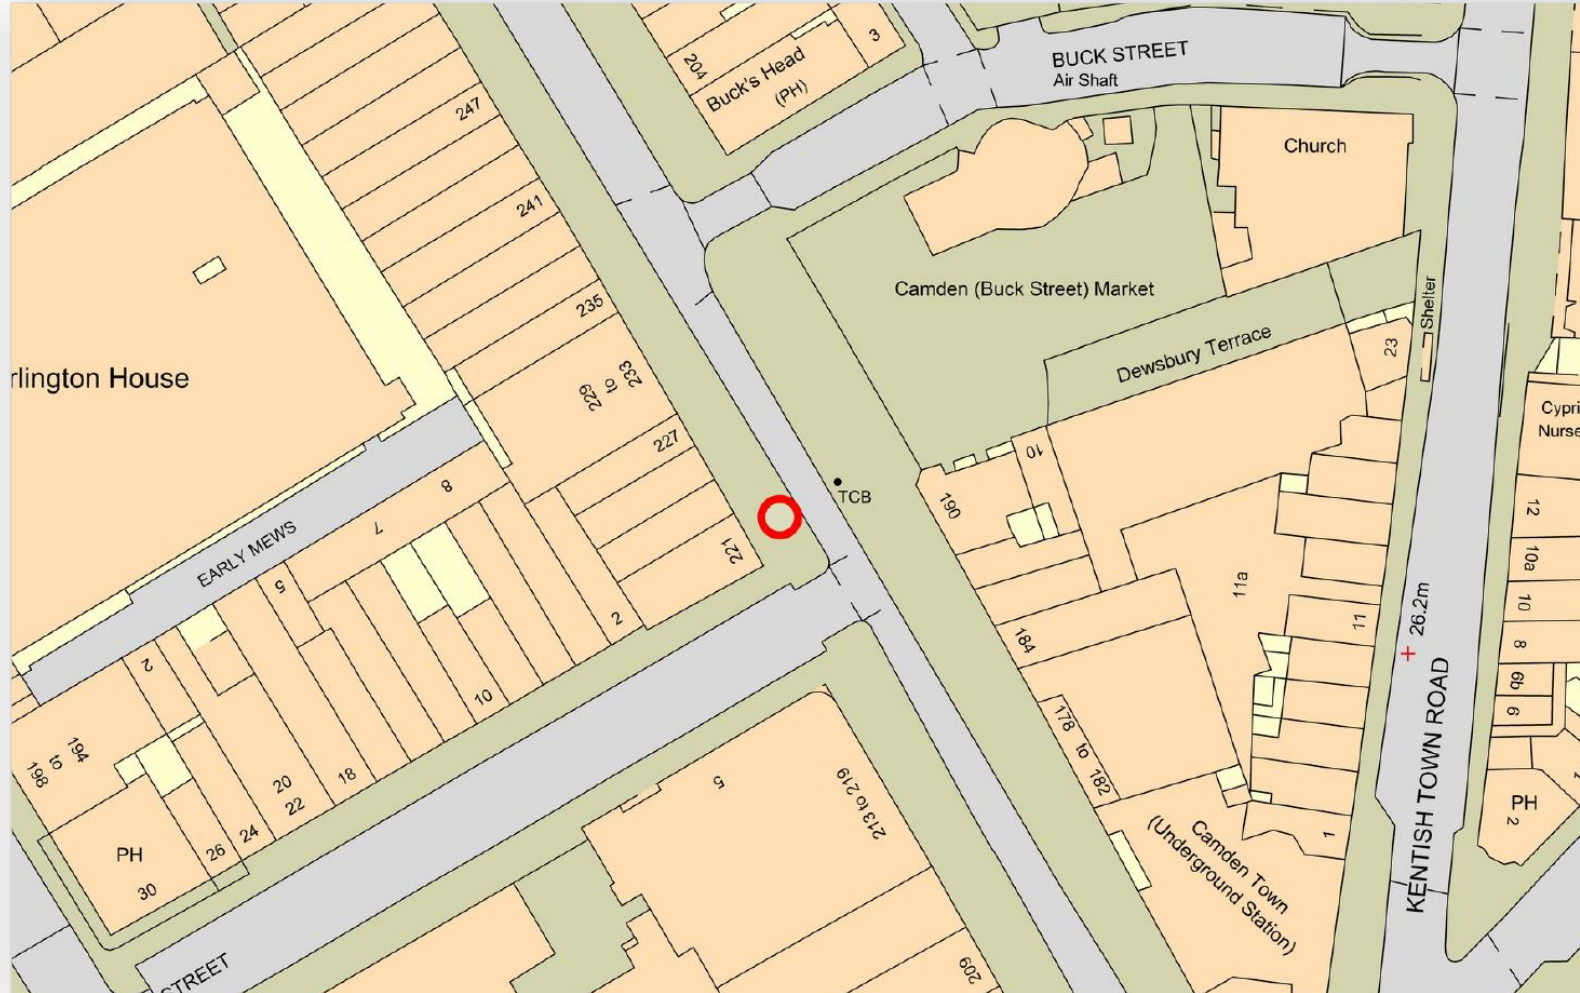

**APPLICATION  
SITE**



**1:1250 @ A4**

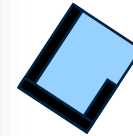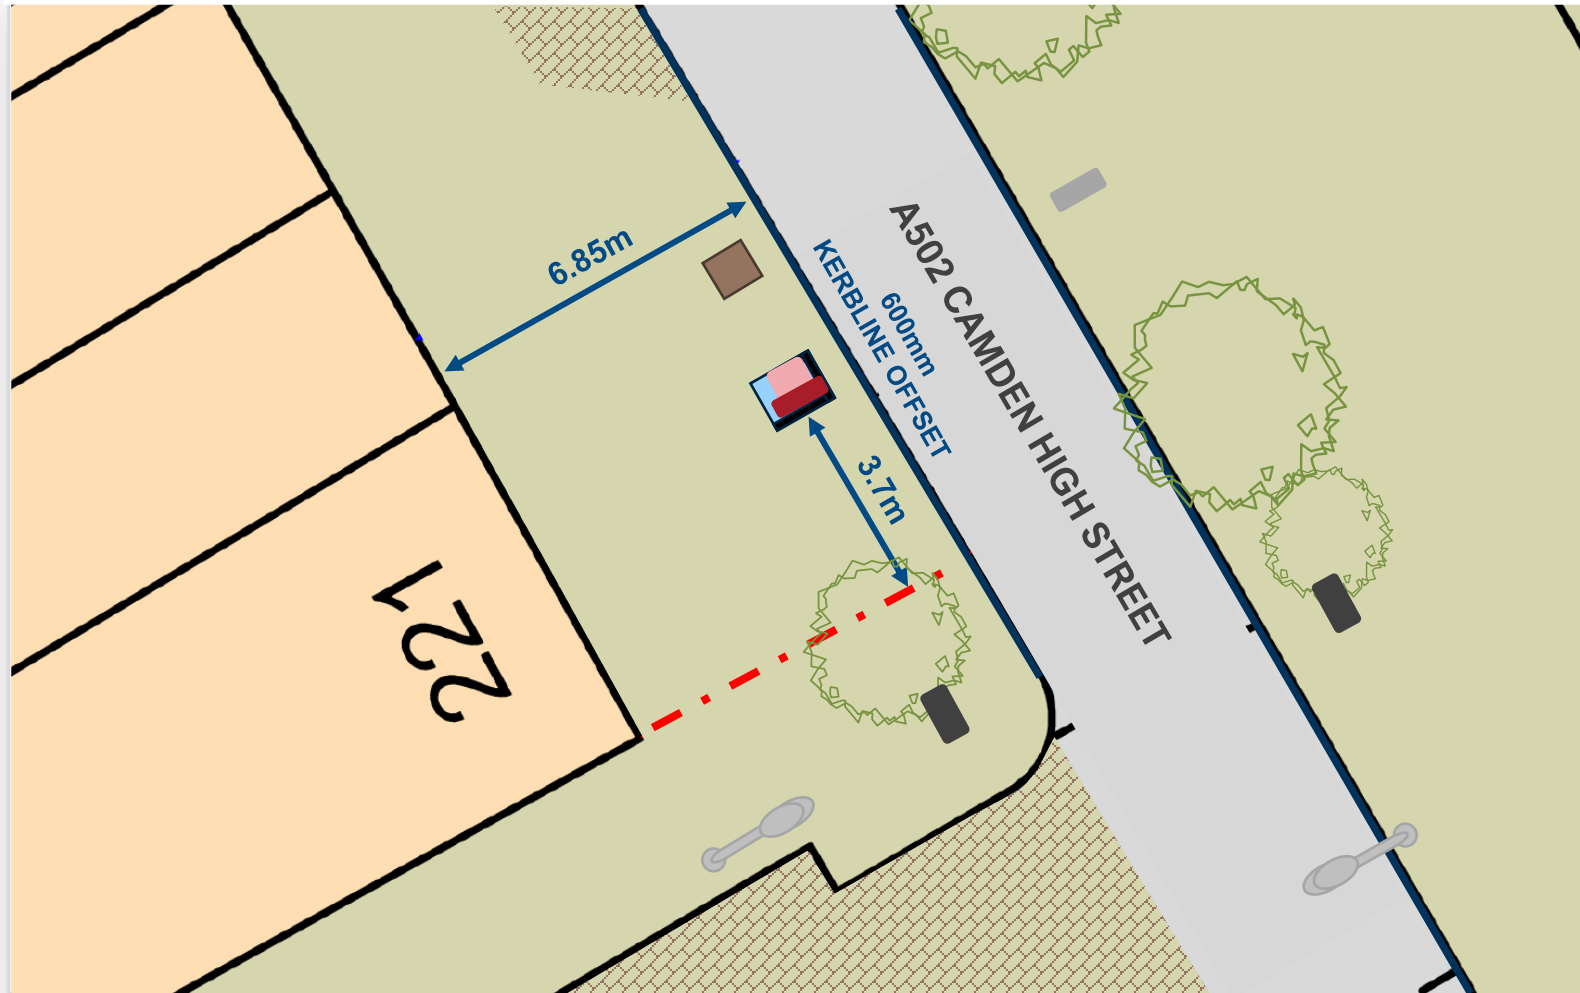

Position of Telephone Kiosk



Bin



Replacement Communication Hub



1:200 @ A4



JCDecaux

A02496

o/s 221 Camden High Street




Existing View





Proposed View

# Existing Telephone Kiosk In Focus Network Enclosed Call Box

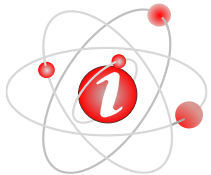

# Proposed Replacement Apparatus

## Communication Hub Elevations

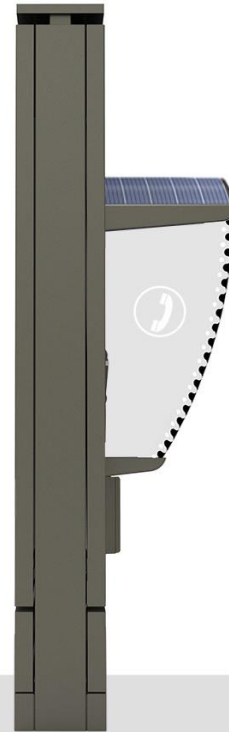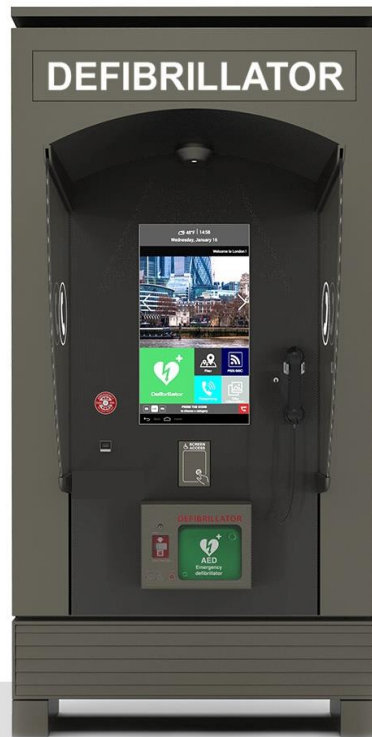

# Structure Comparison

## Footplate Reduction



Existing Structure



Existing and Proposed Overlay  
Red outline denotes the current structure baseplate



Hub Unit

