



Ben's Cookies  
31-32 Monument Business Park  
Warspogrove Lane  
Chalgrove  
OX44 7RW

**PROJECT**  
13 Goodge Street

**DRAWN BY**  
RB

**ISSUE**  
20/03/2024

**RE-ISSUE**  
N/A

**DESCRIPTION**  
Elevation SIGN AA


**DISCLAIMER**  
Use only written or calculated dimensions.

Do not scale. This drawing must only be used for the purpose intended. Any discrepancies on or between all drawings issued must be drawn to the attention of the Designer for clarification.

This drawing is copyright and no part of it may be reproduced without consent. This drawing and the details thereon do not constitute an instruction. This drawing is design intent only and is not intended for use in manufacturing, construction or fitting out, it is the contractor's responsibility to ensure all materials and specifications are fit for purpose.

Nothing on this drawing or associated specifications should be construed to relieve the contractor from their obligation to do a professional and workmanlike job.

Section A-A  
Scale 1:20

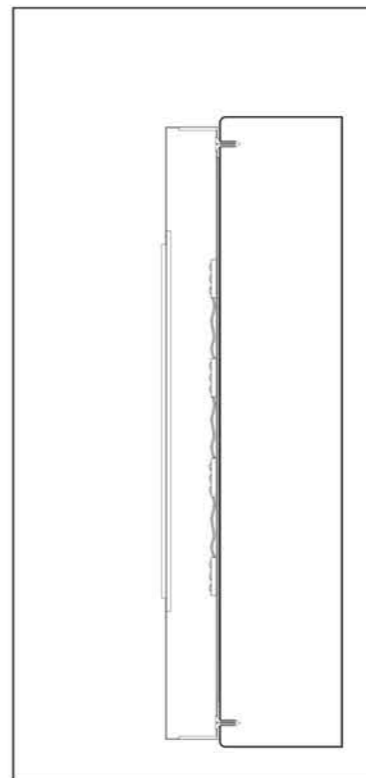

02 :: SIGN AA  
001 Label text

