


general notes

Do not scale from these drawings; these drawings are for planning purposes only. KKM Architects take no responsibility for any construction drawings produced from these drawings. This drawing and design is the copyright of KKM Architects and is not to be used for any purpose without their consent.

Scale 1:50




See Detail 02 (below)

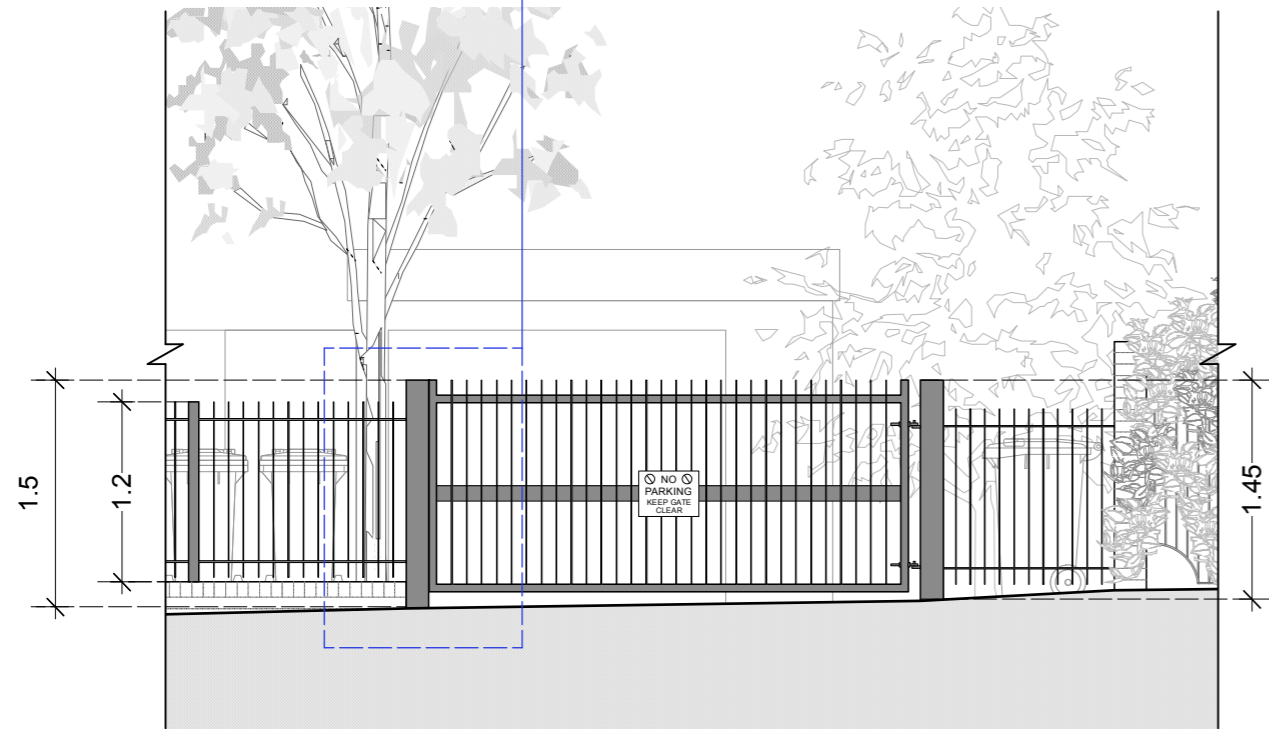

Detail 01 - Scale 1:50
Vehicle Gate Elevation



Photo from Hilltop Road
View of existing vehicle gate and boundary railing/dwarf wall

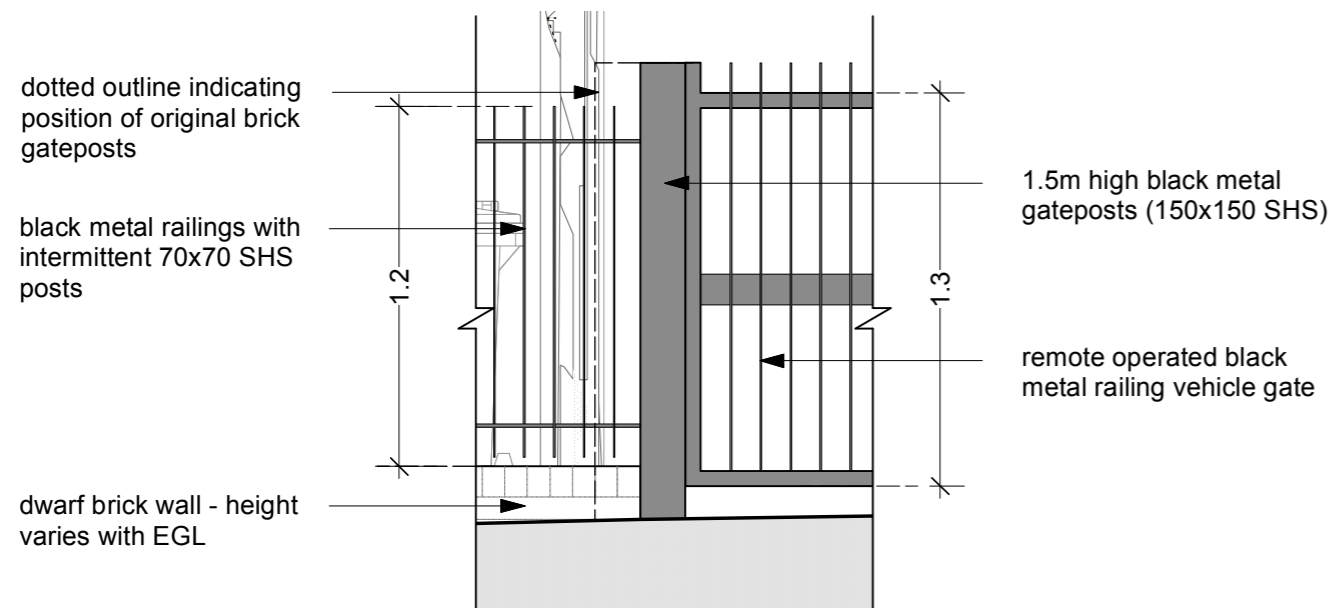

dotted outline indicating position of original brick gateposts

black metal railings with intermittent 70x70 SHS posts

dwarf brick wall - height varies with EGL

1.5m high black metal gateposts (150x150 SHS)

remote operated black metal railing vehicle gate

Detail 02 - Scale 1:25
Vehicle Gate Detail

rev.	date	notes		
status Planning Application				
scale	date	drawn by	drawing no.	rev.
1:50 & 1:25@A3	Mar 24	ADW	244030/PA/021	-
project				

Retention of existing fence & gate
24 Hilltop Road, NW6 2PY

drawing title

Existing Vehicle Gate:
Photograph & Details



KKM Architects Ltd.

81 Maygrove Road,
London, NW6 2EG

Telephone 020 7328 8122
E-mail info@kkmarchitects.com