




1 EXISTING SECTION G-G - VAULT 2, 3, 4
1:50



2 EXISTING SECTION C-C - VAULT 1
1:50

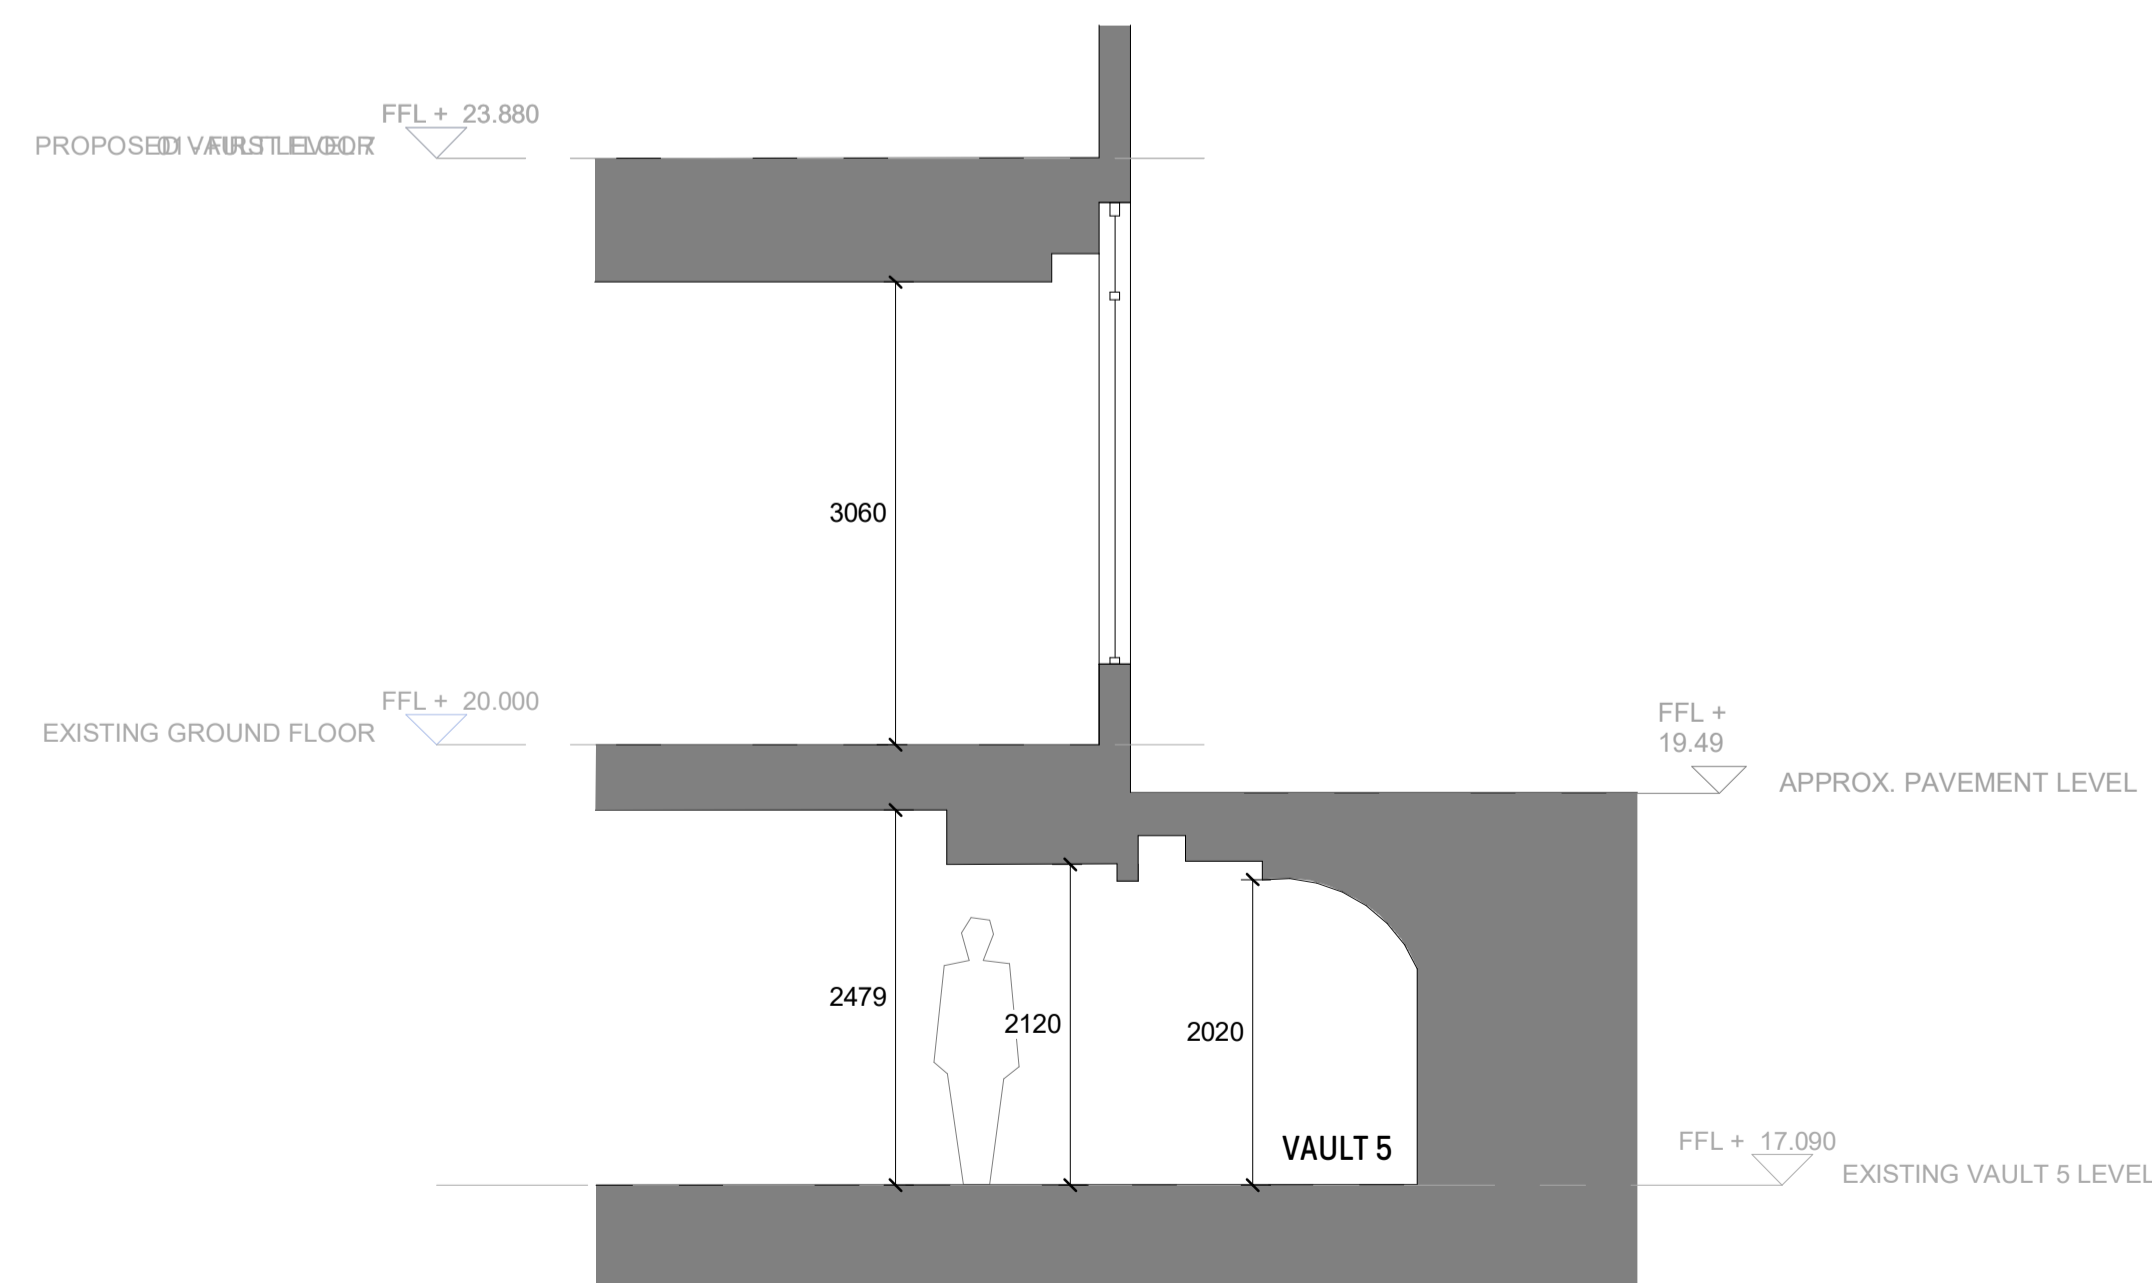

3 EXISTING SECTION H-H - VAULT 5
1:50

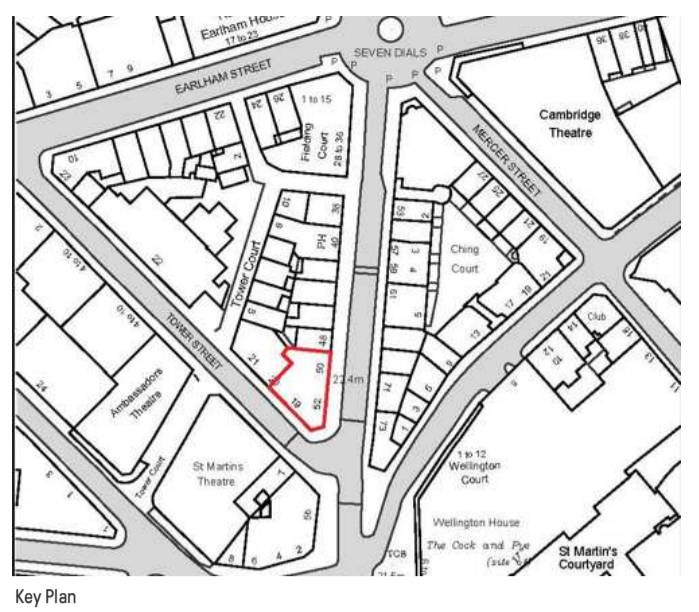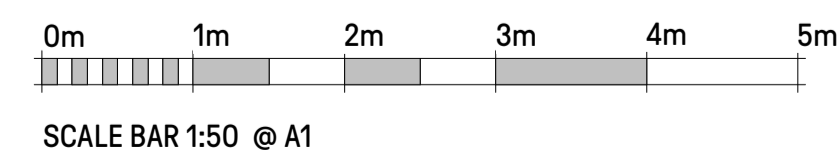

Key Plan

Notes:
All drawings are subject to detailed design development, dimensional checking of critical dimensions, input from the wider design team, statutory consents and client review and approval. All existing and proposed drawings are based upon survey information provided by others. Whilst every reasonable care has been taken to verify such information CGL cannot be held liable for its veracity or accuracy. All dimensions are to be checked on site prior to the commencement of fabrication.

Rev	Date	By	Description

Project
**50-52 MONMOUTH STREET
COVENT GARDEN
LONDON**

Drawing Title
EXISTING SECTIONS C, G, H

Project Status
PLANNING

Client Logo



Client
**SHAFTESBURY
CAPITAL**

Contract Number
n/a

Project Number
P23-065

Scale @ A1
1 : 50

Date
09/02/24

Drawn By
MI

Checked By
GD

Drawing Number Identifier
PL1042

Revision

Drawing Number
CGL-Z1-XX-DR-A-PL1042

28A Easton St
London, WC1X 0DS

020 7539 1200
www.cgluk.com

