


**Notes:**


All drawings are subject to detailed design development, dimensional checking of critical dimensions, input from the wider design team, statutory consents and client review and approval. All existing and proposed drawings are based upon survey information provided by others. Whilst every reasonable care has been taken to verify such information CGL cannot be held liable for its veracity or accuracy. All dimensions are to be checked on site prior to the commencement of fabrication.



**1** PROPOSED MONMOUTH STREET CORNER ELEVATION  
1:50

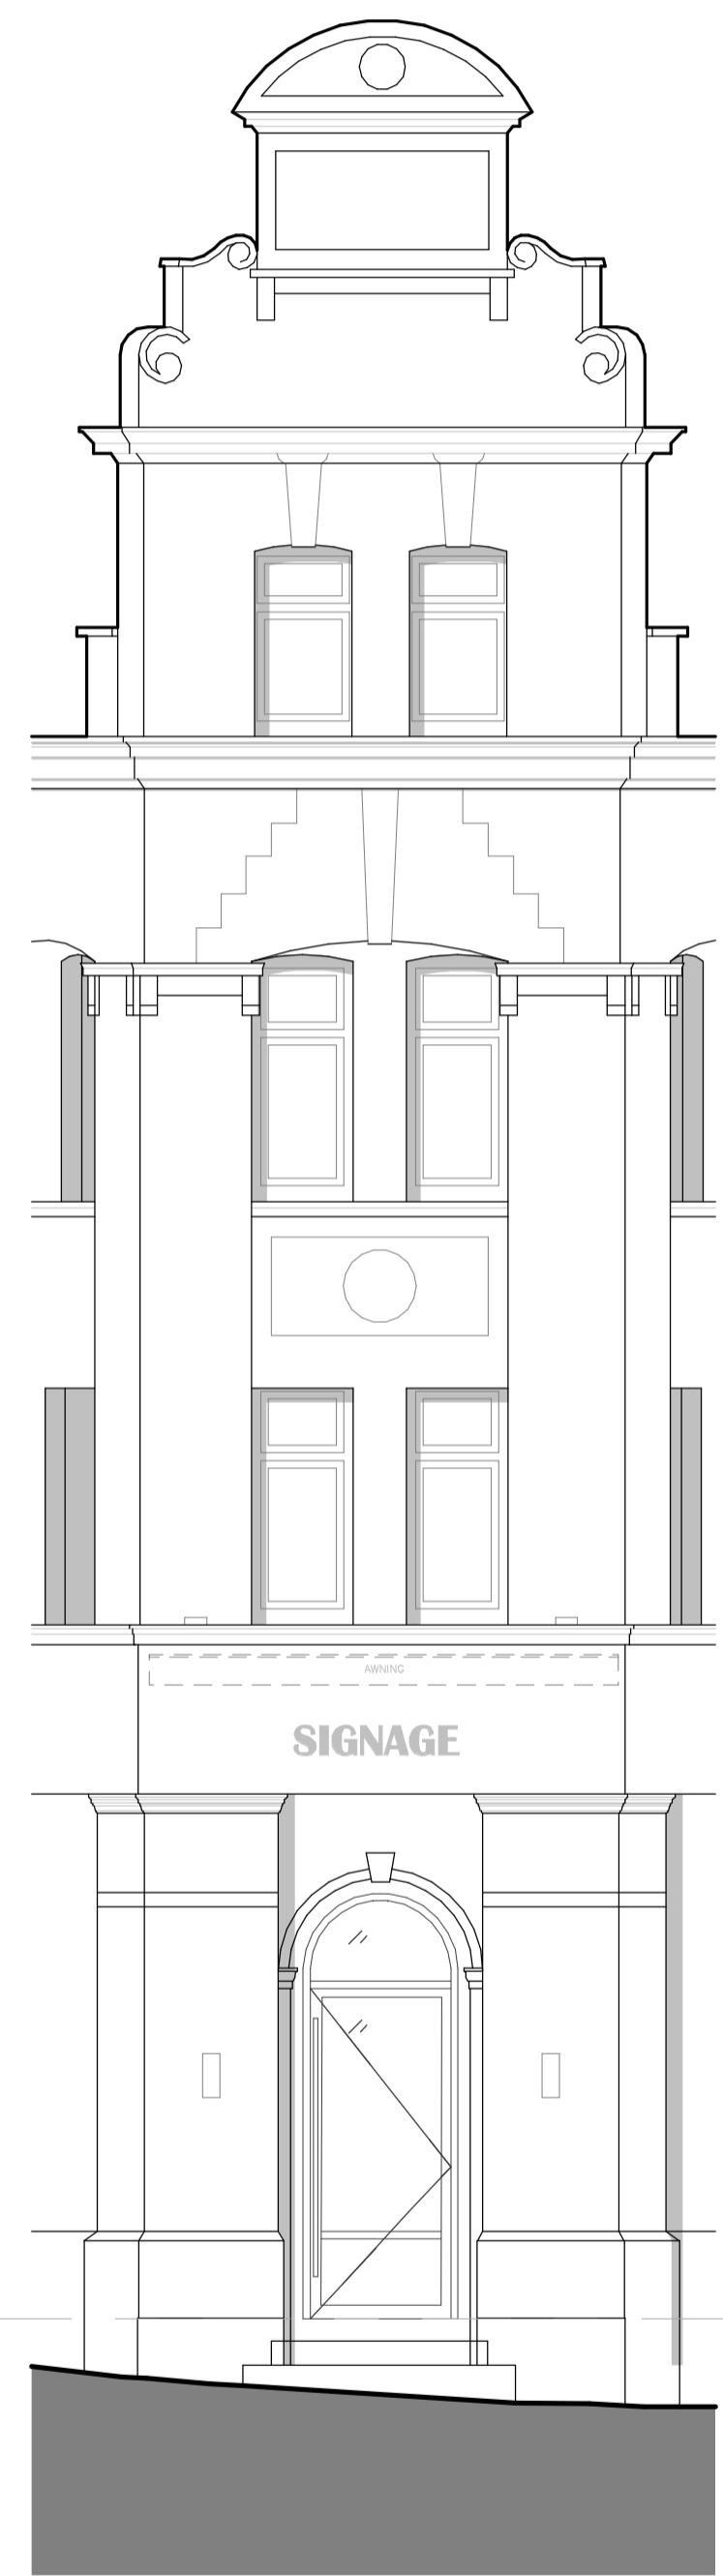

**2** PROPOSED MONMOUTH STREET ELEVATION  
1:50

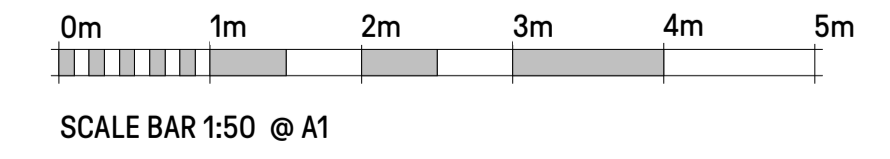

Rev	Date	By	Description
Project <b>50-52 MONMOUTH STREET COVENT GARDEN LONDON</b>			
Drawing Title <b>PROPOSED MONMOUTH STREET ELEVATION</b>			
Project Status <b>PLANNING</b>			
Client Logo			



Client <b>SHAFTESBURY CAPITAL</b>	Contract Number <b>n/a</b>
Project Number <b>P23-065</b>	Scale @ A1 <b>1 : 50</b>
Date <b>09/02/24</b>	Drawn By <b>ED</b>
	Checked By <b>GD</b>
Drawing Number Identifier <b>PL1111</b>	Revision
Drawing Number <b>CGL-Z1-XX-DR-A-PL1111</b>	

28A Easton St London, WC1X 0DS 020 7539 1200 www.cgluk.com

