


Notes:

All drawings are subject to detailed design development, dimensional checking of critical dimensions, input from the wider design team, statutory consents and client review and approval. All existing and proposed drawings are based upon survey information provided by others. Whilst every reasonable care has been taken to verify such information CGL cannot be held liable for its veracity or accuracy. All dimensions are to be checked on site prior to the commencement of fabrication.

Existing windows to be demolished where shown in red


Canopy removed and existing facade prepared to accommodate new signage and awnings

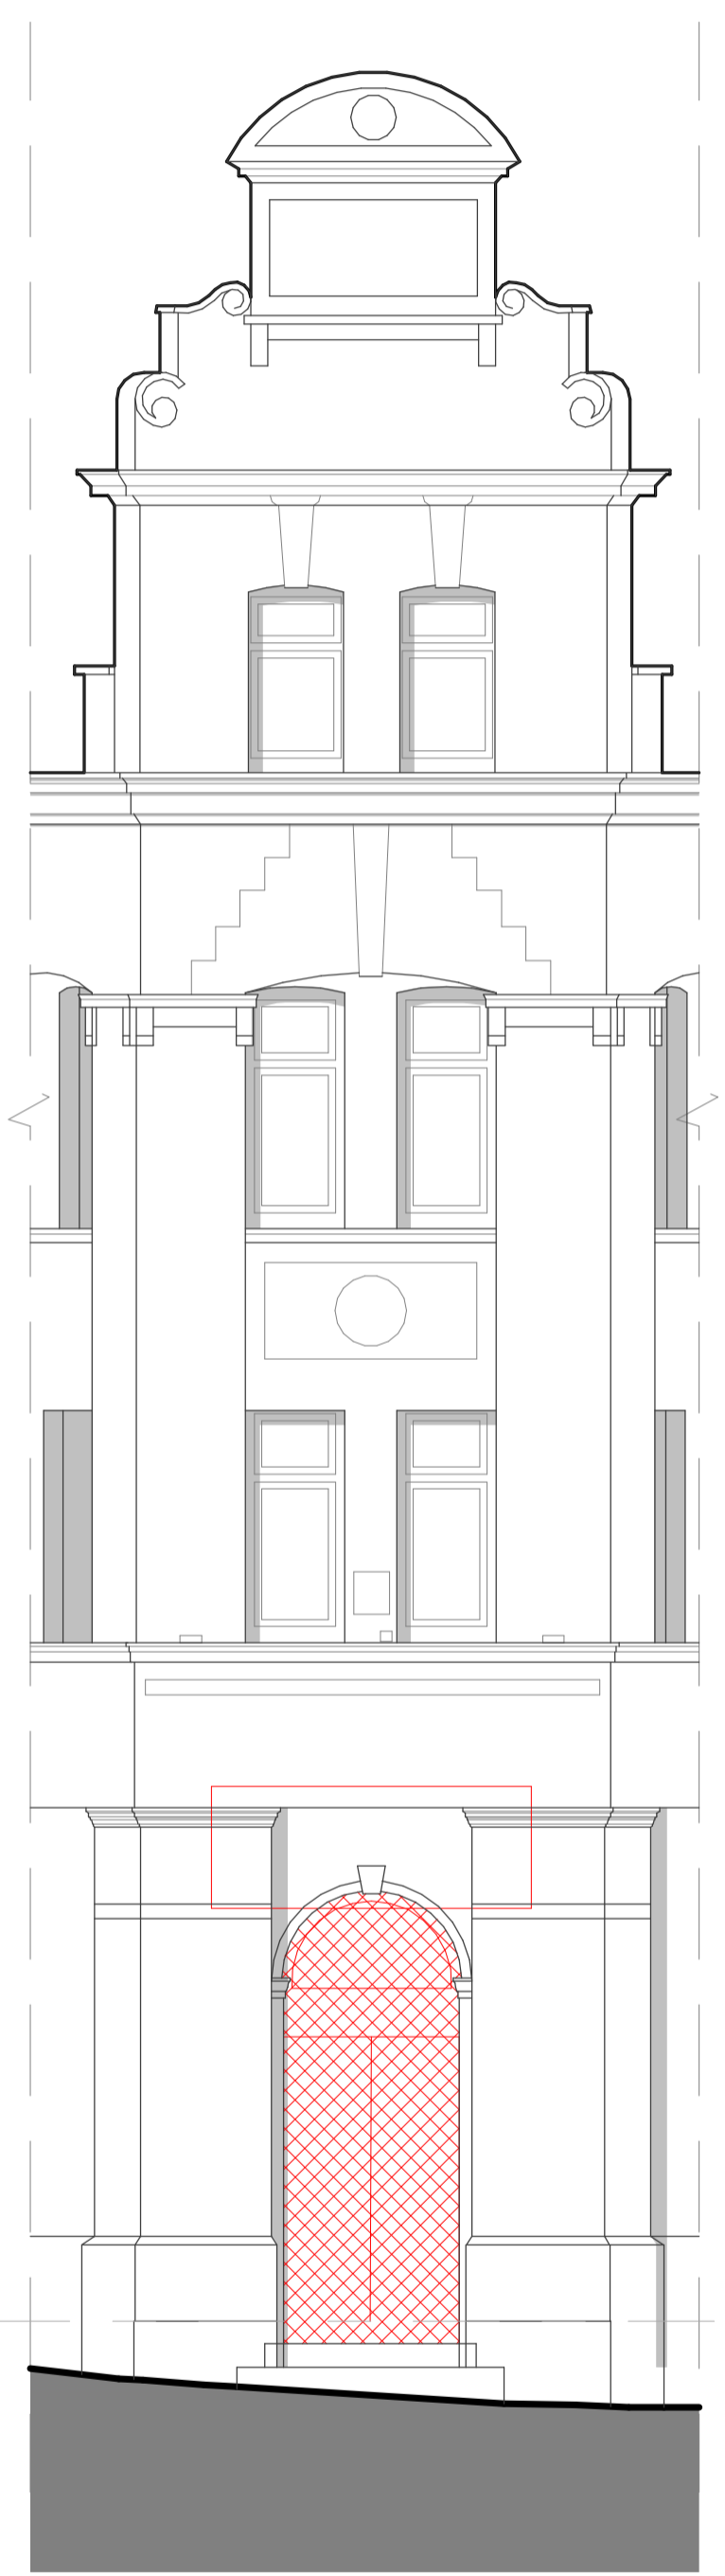

**1** DEMOLITION ELEVATION - MONMOUTH STREET CORNER  
1:50



**2** DEMOLITION ELEVATION - MONMOUTH STREET  
1:50

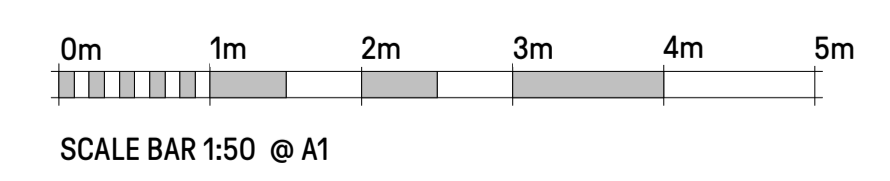

Rev	Date	By	Description

Project  
**50-52 MONMOUTH STREET  
COVENT GARDEN  
LONDON**

Drawing Title  
**DEMOLITION MONMOUTH STREET ELEVATION**

Project Status  
**PLANNING**

Client Logo



Client <b>SHAFTESBURY CAPITAL</b>	Contract Number <b>n/a</b>
Project Number <b>P23-065</b>	Scale @ A1 <b>1 : 50</b>

Date <b>09/02/24</b>	Drawn By <b>ED</b>	Checked By <b>GD</b>
-------------------------	-----------------------	-------------------------

Drawing Number Identifier  
**PL1121**

Drawing Number  
**CGL-Z1-XX-DR-A-PL1121**

28A Easton St  
London, WC1X 0DS

020 7539 1200  
www.cgluk.com

