



Location Plan
Scale 1:1250

SCALE 1:1250

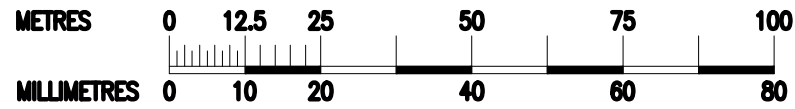

SCALE 1:500

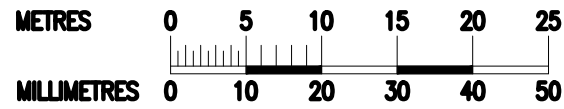

Block Plan
Scale 1:500

ALL DIMENSIONS, LEVELS AND CLEARANCES TO BE CHECKED ON SITE PRIOR TO WORKS COMMENCING

THIS DRAWING SHOULD BE READ IN CONJUNCTION WITH ALL OTHER PROJECT RELATED DRAWINGS, SPECIFICATIONS AND DOCUMENTS AS PART OF A SINGLE PROJECT PACKAGE.


ANY DISCREPANCY BETWEEN THIS DRAWING, OTHER DRAWINGS FORMING PART OF THIS CONTRACT, OR THE SPECIFICATION / BILLS OF QUANTITIES MUST BE CLARIFIED BEFORE COMMENCEMENT OF ANY WORK OR ORDERING OF ANY MATERIALS.

PLEASE CONSULT THE AUTHOR OR PROJECT MANAGER SHOULD THE READER REQUIRE CLARIFICATION ON ANY PART OF THIS DRAWING.

THE COPYRIGHT OF THE DRAWING AND DESIGN IS THE PROPERTY OF THE COMPANY. THIS INFORMATION HAS BEEN ISSUED UNDER SPECIFIC TERMS FOR THIS PROJECT AND MAY ONLY BE USED AND REPRODUCED ACCORDINGLY.

X0	12.34.56	XX	XX	XX	XXXXXX
Rev	Date	By	Chk	Apr	Comment

BRINGING IDEAS TO LIFE



FRANKHAM
Frankham Consultancy Group Limited
E: enquire@frankham.com
www.frankham.com

SIDCUP OFFICE Irene House Five Arches Business Park Maidstone Road Sidcup, Kent DA14 5AE T: 020 8309 7777	OXFORD OFFICE Citibase Oxford New Barclay House 234 Botley Road Oxford, OX2 0HP T: 01865 322500
---	---

Client: **EMCOR**

Drawn By: MG	Designed By: MG	Checked By: BG	Approved By: DB
------------------------	---------------------------	--------------------------	---------------------------

Original Issue Date: **27/03/2024**

Scale @ A3: **1:1250/1:500**

Status: **PRELIMINARY ISSUE**

LONDON OFFICE First Floor Bridge House 181 Queen Victoria Street London EC4V 4EG T: 020 7651 0790	STEVENAGE OFFICE Suite 201, Second Floor Kings Court Business Centre London Road, Stevenage Hertfordshire SG1 2NG T: 020 3714 7063
---	--

Project Title: **Maida Vale Telephone Exchange
38 Maida Vale
W9 1QD**

Drawing Title: **Site Location and Block Plan**

Project Number-Originator-Zone-Level-Type-Discipline-Number-Suitability-Revision
700641 - FCG - XX - ST - DR - B - 1000 - S4 - P01