
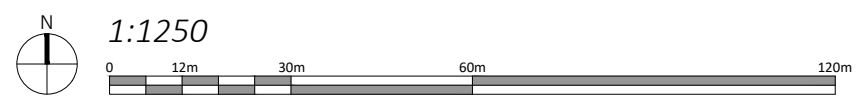


Disclaimer and Notes
 Copying or reproduction of this drawing without the written permission of Fresson and Tee is not permitted. Copyright is Reserved.
 The PDF hard copy accompanying the CAD data is legal transmission of information. The electronic copies are issued only for convenience of use and record of original file. No liability for the accuracy or for any consequence resulting from the use, additions or alteration of information is accepted by Fresson and Tee.

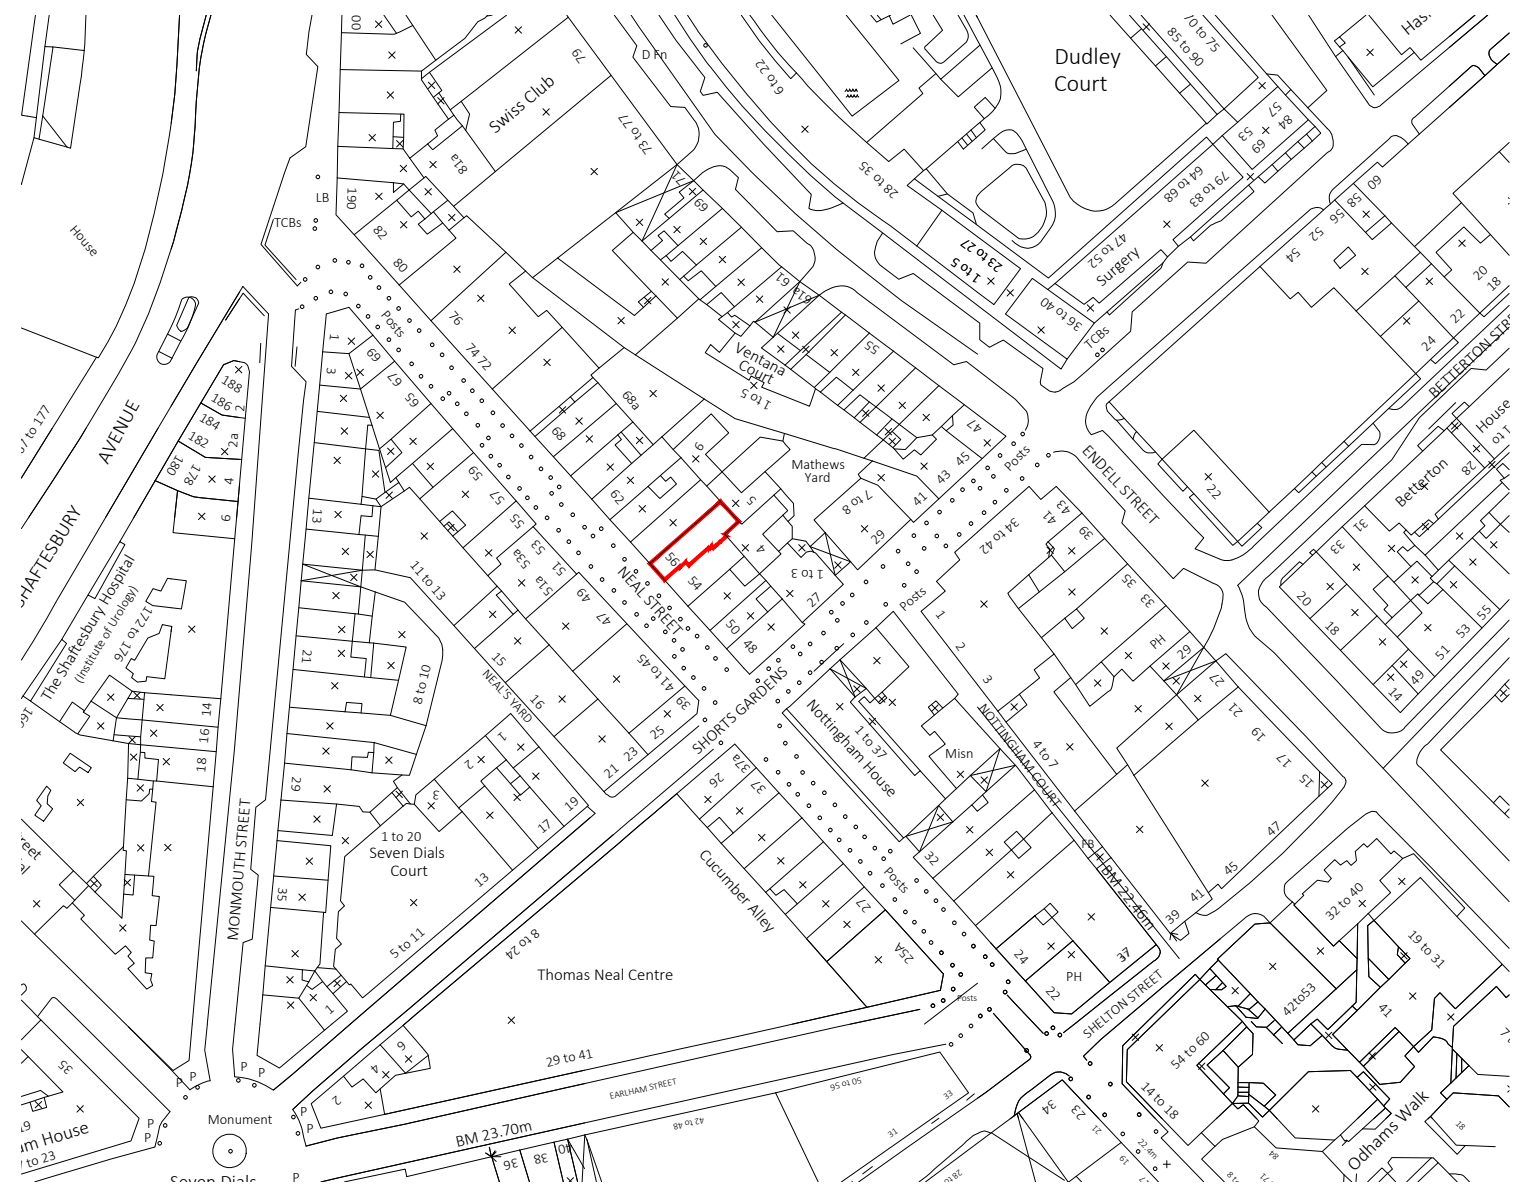

Rev Iss.	Description	Date
P1	DMV Initial Issue	10.01.2024

DRAWING TITLE
Location Plan

PROJECT NAME
Shop Front Planning

ADDRESS
**56 Neal Street
 London WC2H 9PA**

CLIENT
Shaftesbury Covent Garden Ltd

DRAWN BY
DMV

CHECKED BY
NP

JOB NO.
26140

SCALE
1:1250@A3

DATE
Mar 2024

DRAWING NO.
PL-001-P1

