


1 EGA Meeting Room Type 3 - Proposed Elevation 1
Scale: 1:25


1 DW01

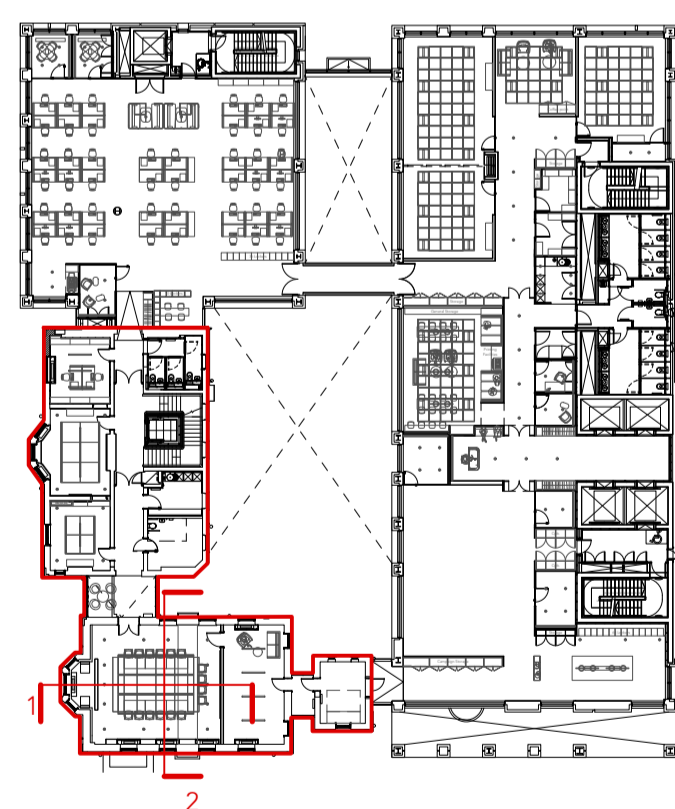



Key Plan
Scale: 1:500

Notes:

1. Acoustic wall panels lined with textile
2. New door to match existing colour and type of meeting rooms Type 1/2 (just in room R.EGAL1.06)
3. Linear luminaire - finish Black RAL 9005
4. Kvadrat Soft Cells panel or similar - upholstered and fixed with Unistrut supports to existing ceiling. Refer to drawings 434.DC.01
5. Existing skirting to be made good as required. All new skirtings to match existing in type and colour
6. Wall paint to match existing
7. Existing modern joinery fitting to be adjusted to allow for new partition to be built

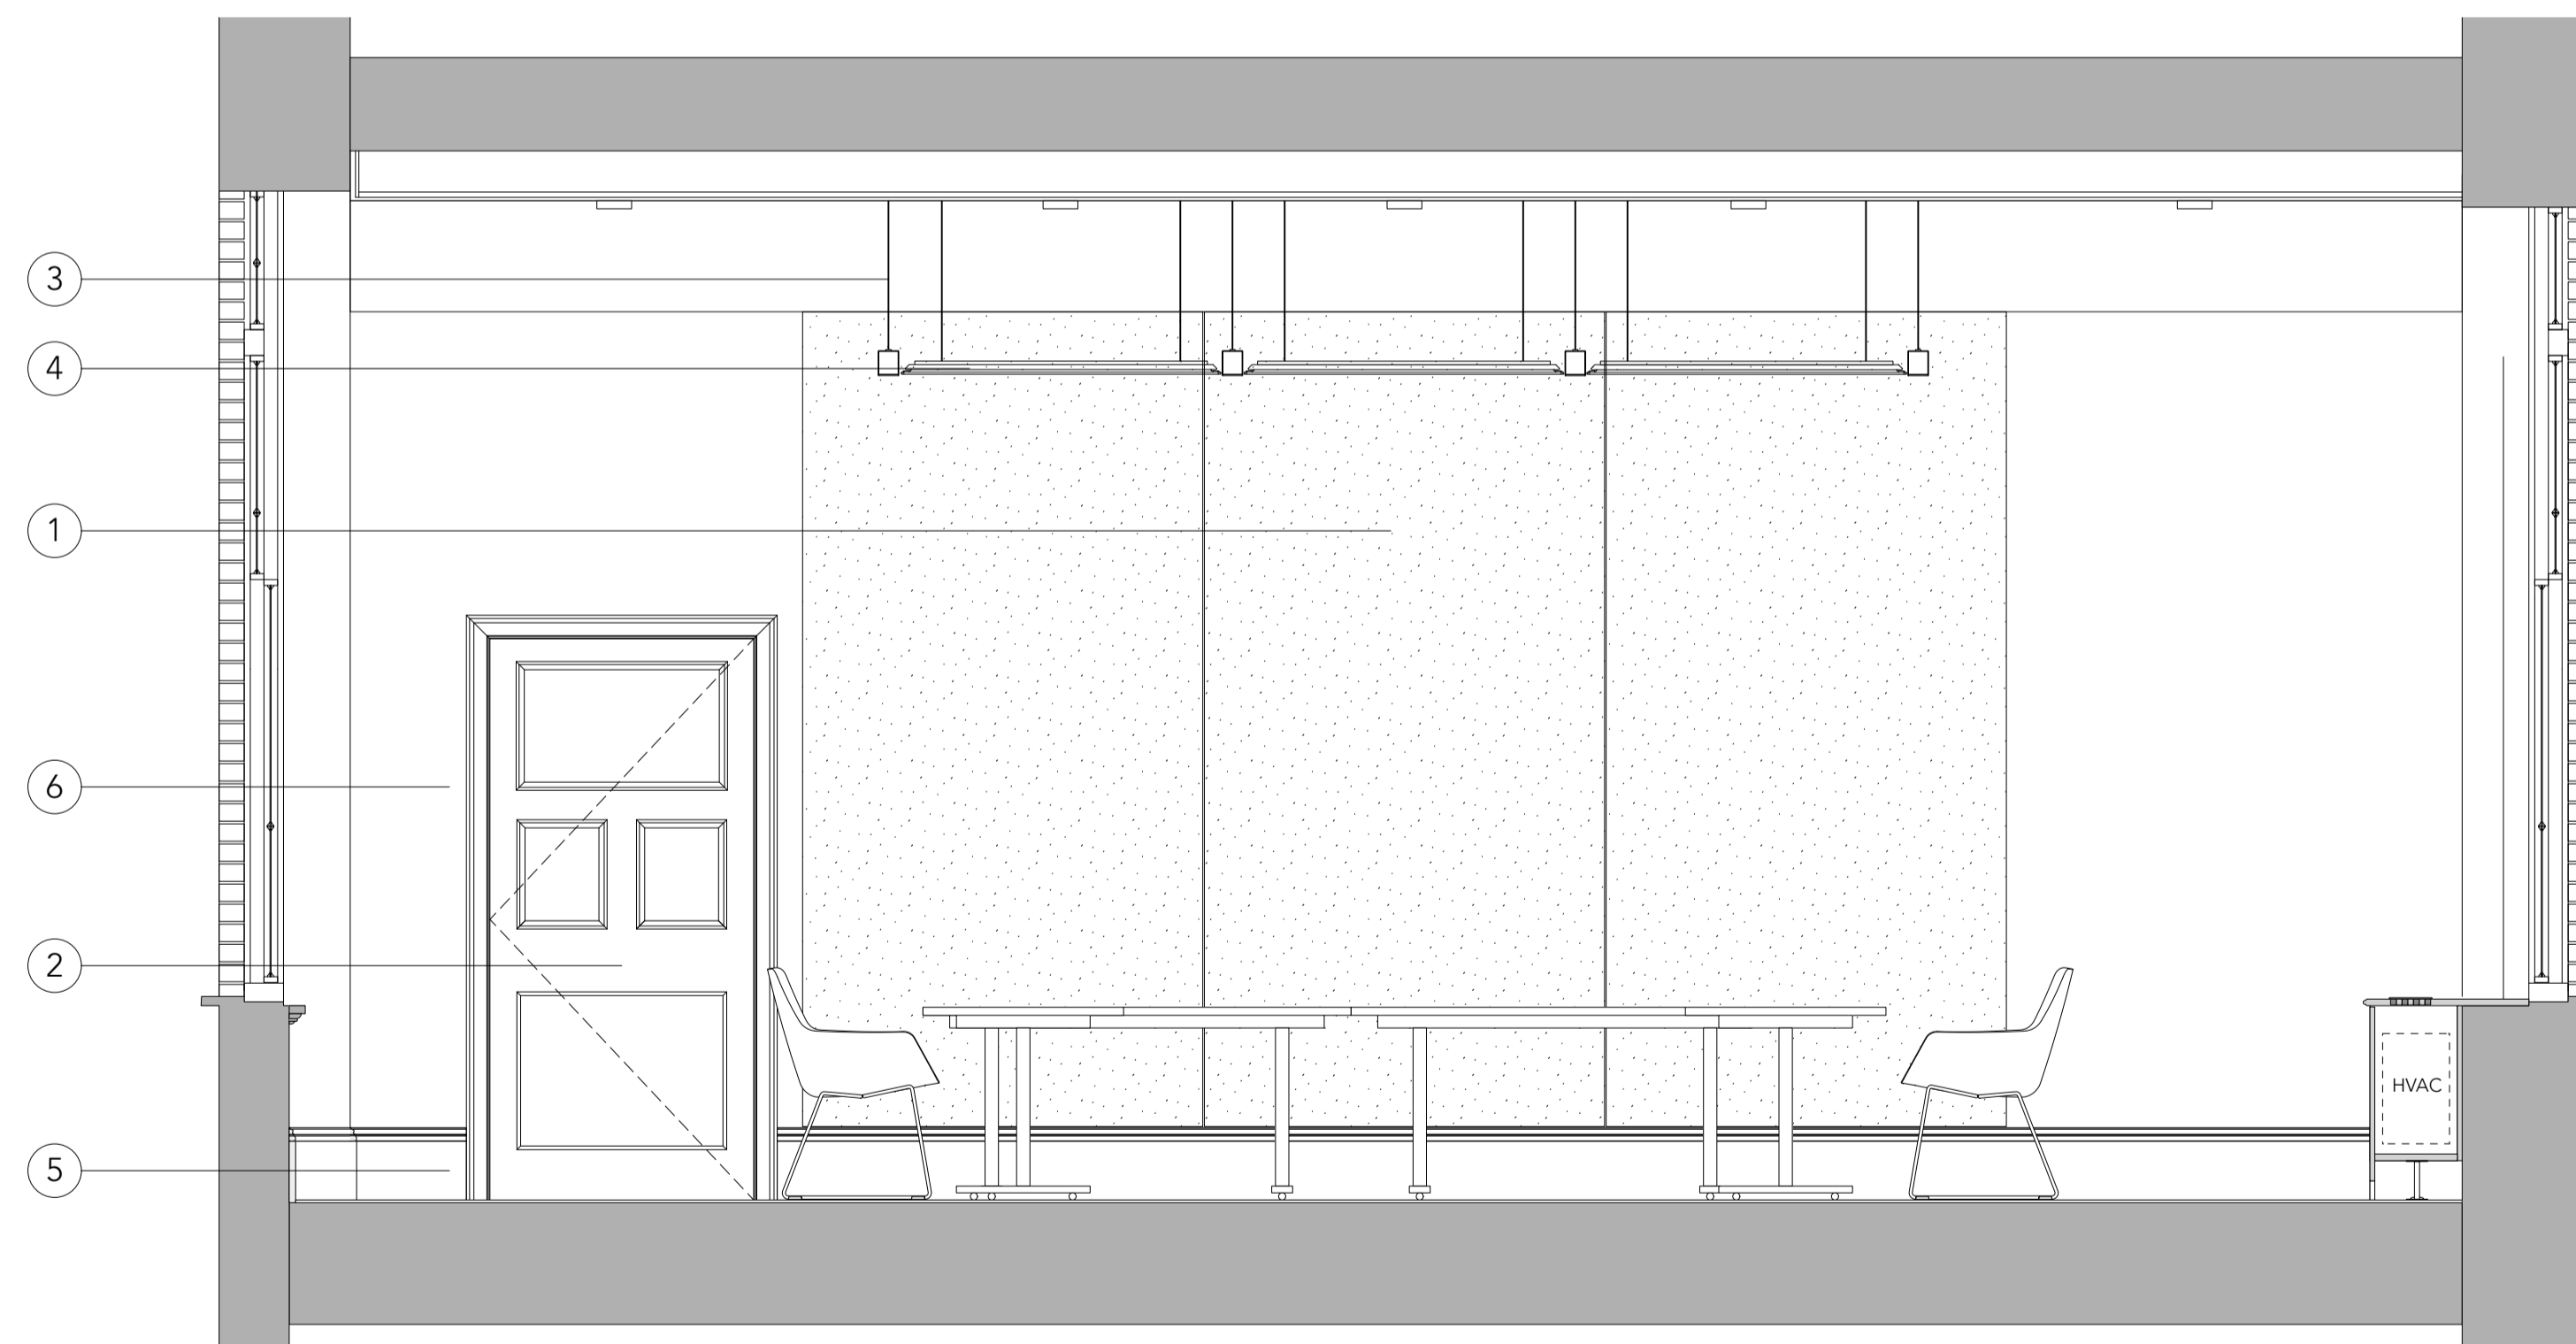

2 EGA Meeting Room Type 3 - Proposed Elevation 2
Scale: 1:25

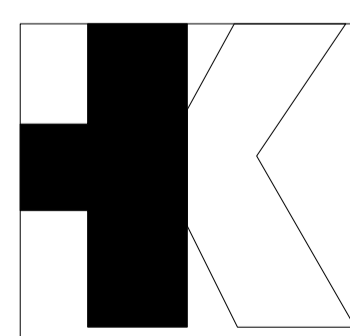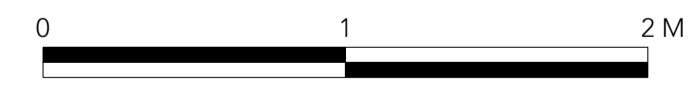

Revisions		
T1	Draft Listed Building Consent	15.03.2024
T2	For Listed Building Consent	28.03.2024

TENDER		Dwg. No.	434.AO.02.3.PR
Project	UNISON Centre Transformation Project	Drawing title	Area Office - Proposed EGA Meeting Room - Type 3
Client	UNISON	Scale	1:25 @ A1
		Rev	T2
		Drawn by	IT
		Date	March '24

Do not scale. All dimensions to be confirmed on site. Information contained in this drawing is the sole copyright of Hutchison Kivotos Architects Ltd. and is not to be reproduced without permission.