



Notes:


1. Linear luminaire - finish Black RAL 9005
2. Existing skirting to be made good as required. All new skirtings to match existing in type and colour
3. Wall paint to match existing
4. Existing modern joinery fitting to be adjusted to allow for new partition
5. New door to match existing colour and type of meeting rooms Type 1/2
6. New Wall Type 1, refer to drawings 434.DW.01

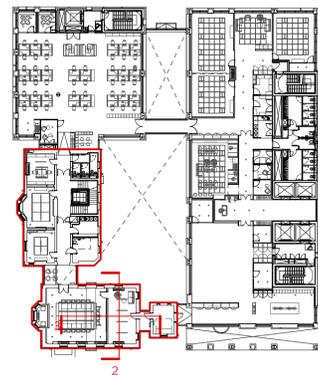


Key Plan
Scale: 1:500

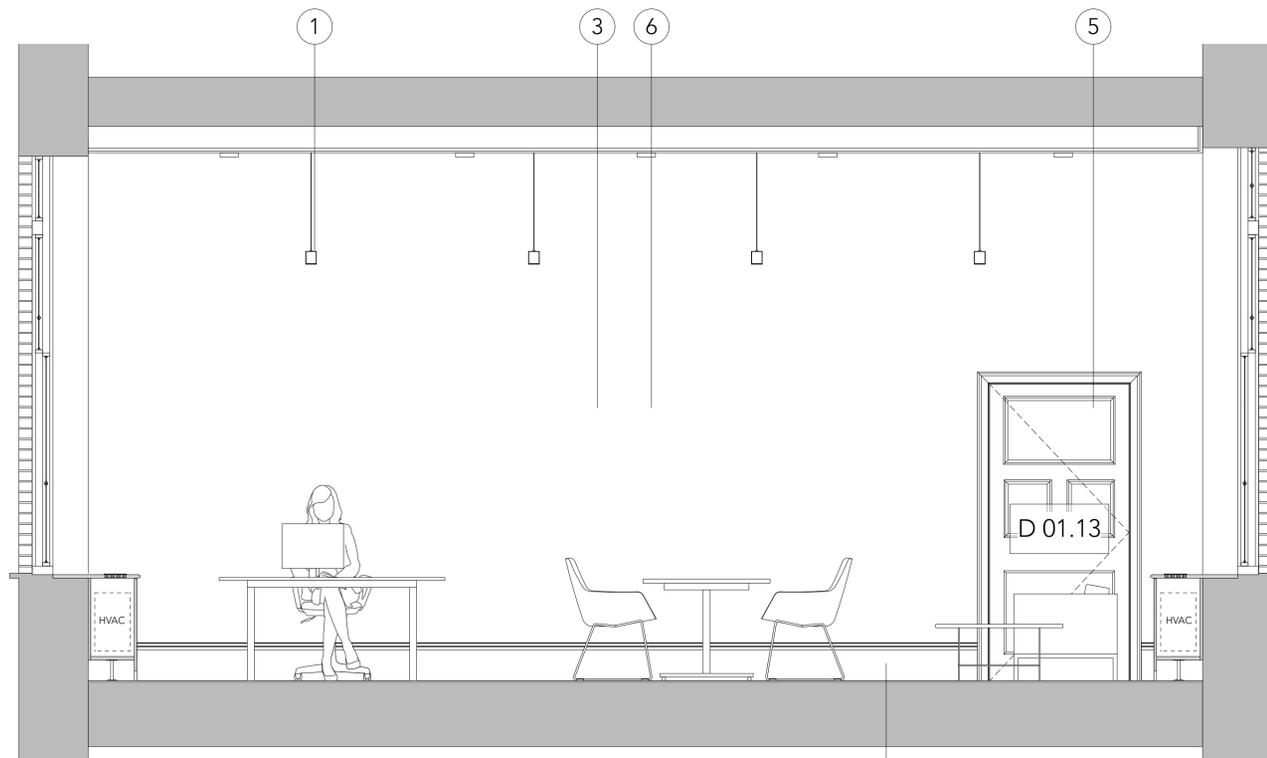


2 Proposed EGA Private Office R.EGA.L1.07 - Elevation 2
Scale: 1:25

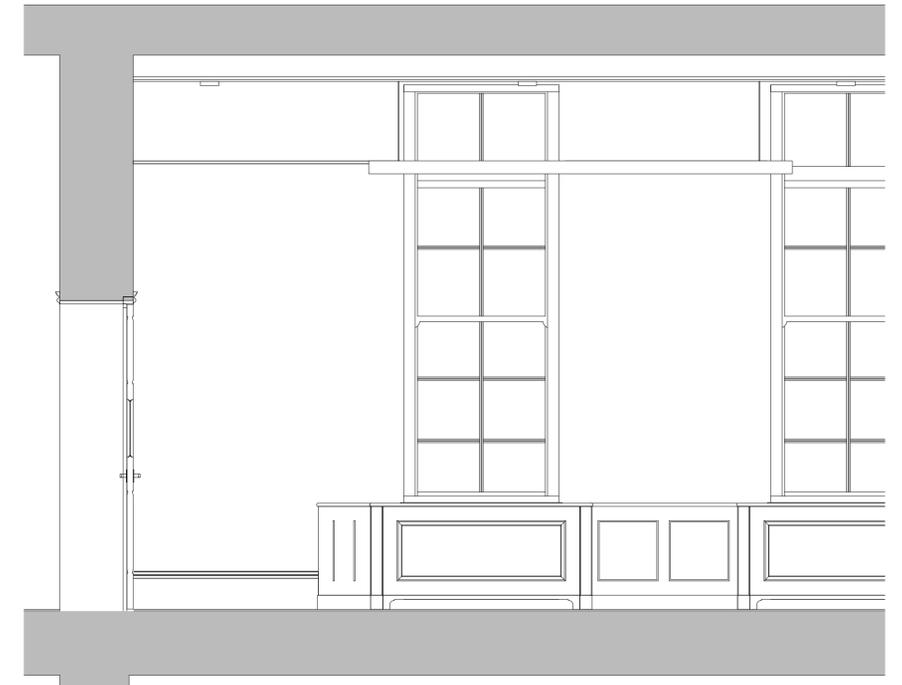

1 Existing EGA Private Office R.EGA.L1.07 - Elevation 1
Scale: 1:25

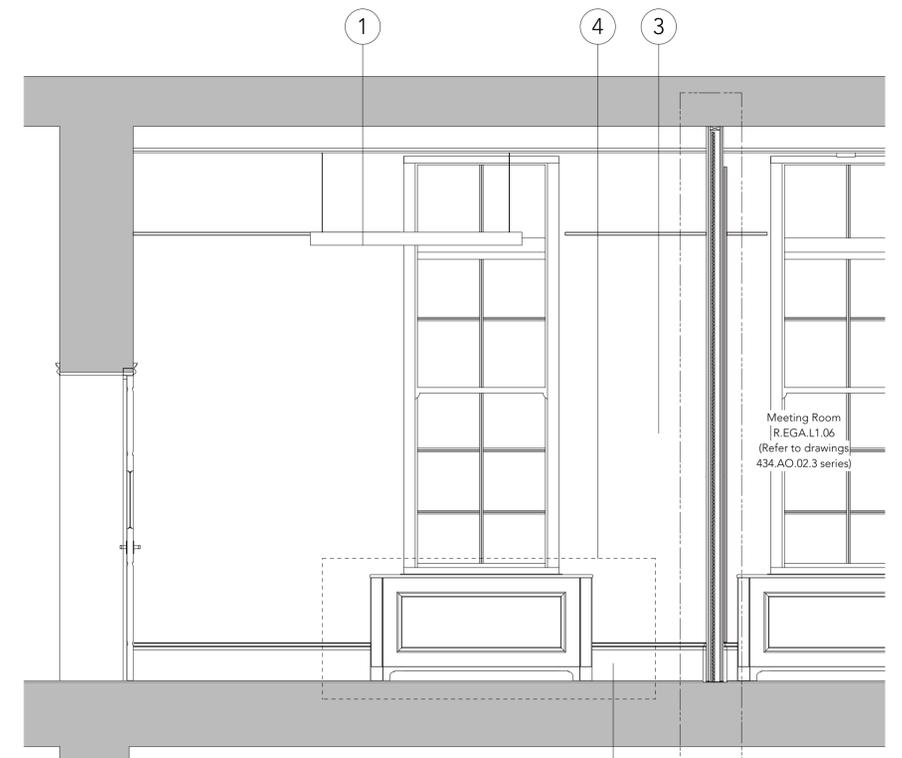

3 Proposed EGA Private Office R.EGA.L1.07 - Elevation 1
Scale: 1:25

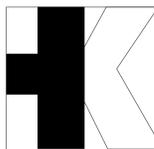

Revisions

T1	Tender Issue	11.03.2024
T2	Draft Heritage Consent Application	15.03.2024
T3	For Heritage Consent Application	28.03.2024

TENDER		Dwg. No.	434.AO.03
Project	UNISON Centre Transformation Project		
Client	UNISON		
Drawing title	Area Office - Existing & Proposed EGA Private Office R.EGA.L1.07		
Scale	1:25 @ A1	Rev	T3
Drawn by	IT	Date	March '24
<small>Do not scale. All dimensions to be confirmed on site. Information contained in this drawing is the sole copyright of Hutchison Kivotos Architects Ltd. and is not to be reproduced without permission.</small>			