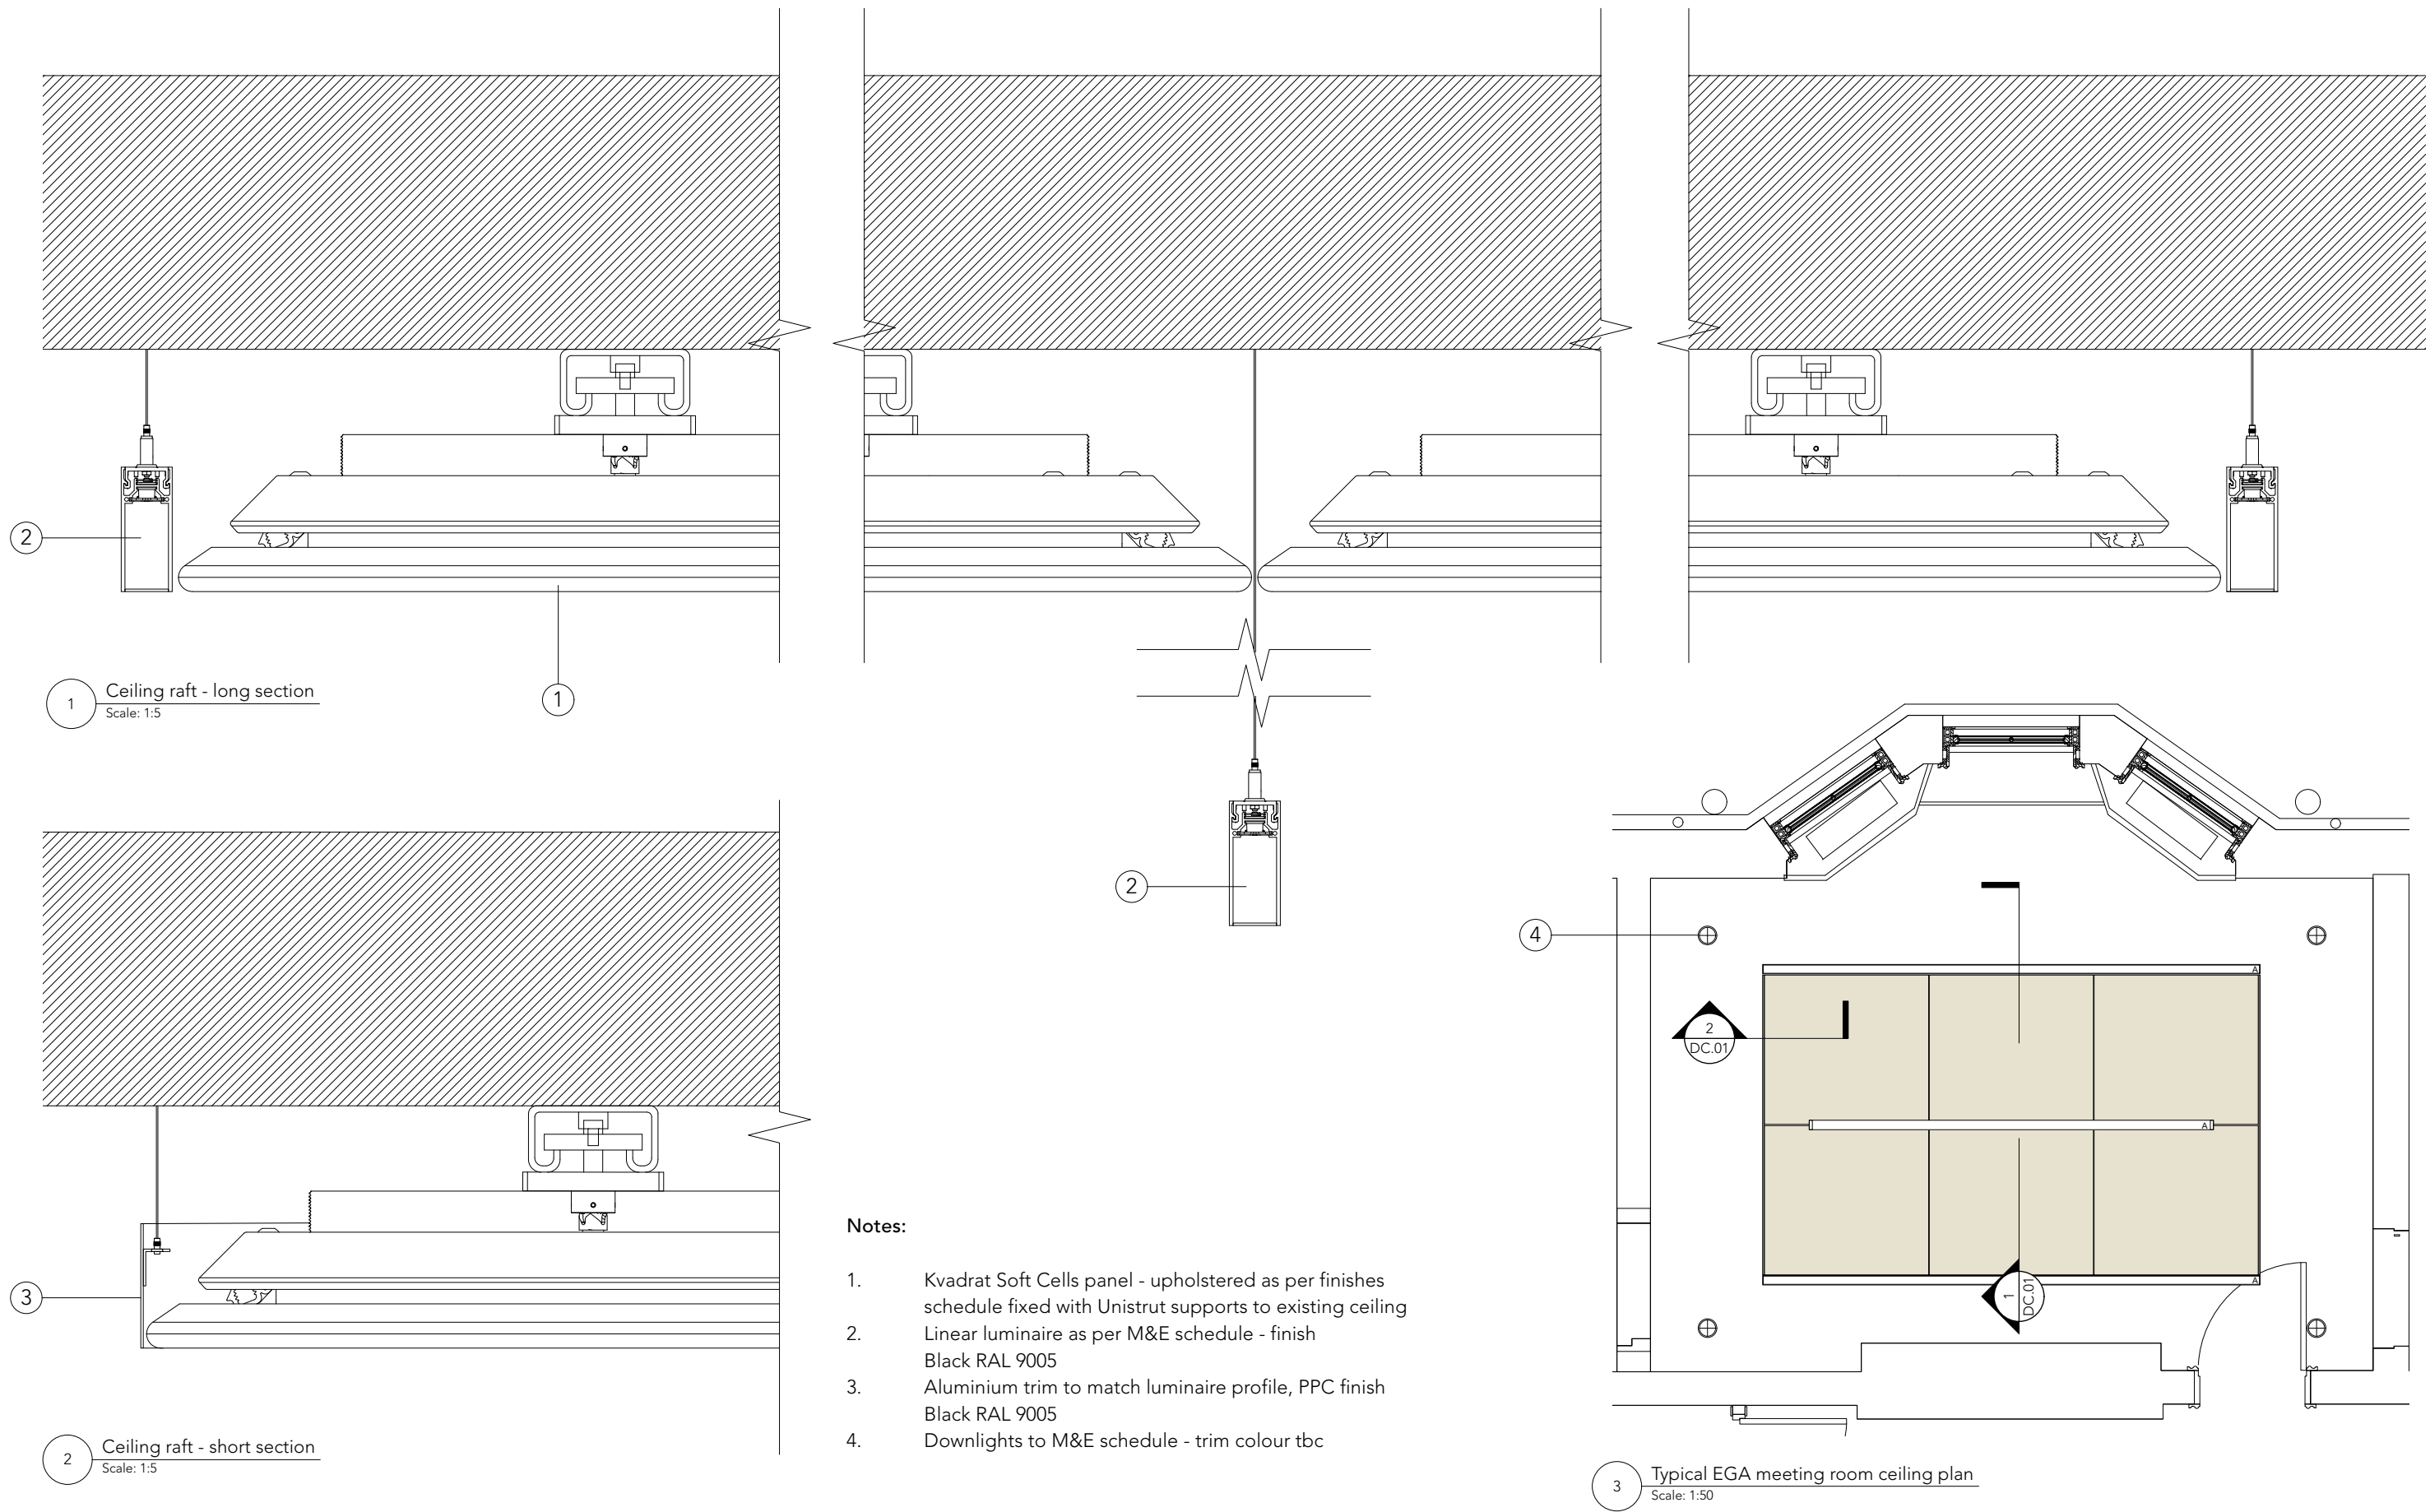


Revisions		
T1	Tender Issue	11.03.2024
T2	Draft Heritage Consent Application	15.03.2024
T3	For Listed Building Consent	28.03.2024

TENDER		Dwg. No.	434.DC.01
Project		Drawing title	
UNISON Centre Transformation Project		Detail Ceiling - EGA Meeting Room Typical Ceiling Raft	
Client		Scale 1:5 @ A3	Rev T3
UNISON		Drawn by JJ	Date March '24
Do not scale. All dimensions to be confirmed on site. Information contained in this drawing is the sole copyright of Hutchison Kivotos Architects Ltd. and is not to be reproduced without permission			