

- Key:**
- PT06a Existing Paint Colour ICI Dulux Vinyl Matt Emulsion, Colour: 20YY75/073 (Creamy Yellow). All new paint to match existing
 - SK05 Existing skirting
 - SK06 New skirting to match colour and style of existing
 - WF03 Acoustic panels lined with textile
 - WL12 Wall tiles to match room R.EGA.L1.05

Notes


Do not scale. All dimensions to be confirmed on site.
 Information contained in this drawing is the sole copyright of Hutchison Kivotos Architects Ltd. and is not to be reproduced without permission.

T3	For Listed Building Consent	28.03.2024
T2	Draft Listed Building Consent	15.03.2024
T1	Tender Issue	11.03.2024


Revisions

1 First Floor Wall Finishes Arrangement_EGA
 Scale: 1:50

2 First Floor Wall Finishes Arrangement_EGA
 Scale: 1:50

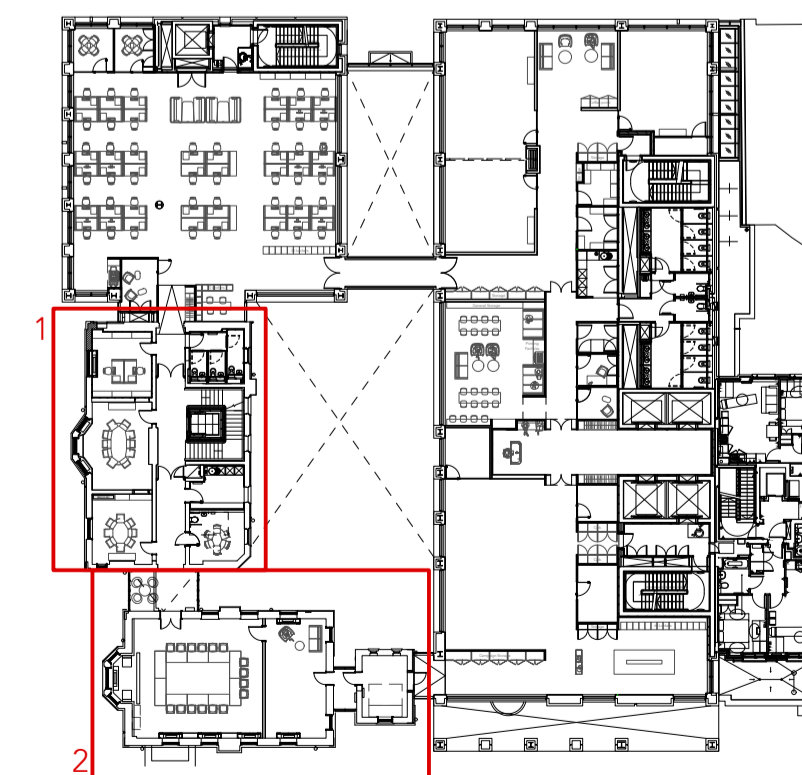

Key Plan
 Scale: 1:500

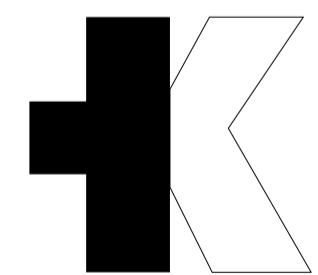

Hutchison Kivotos Architects 2 Whites Grounds London SE1 3LA
 020 7403 7323 email: info@hkarchitects.co.uk

TENDER		
Project UNISON Centre Transformation Project		
Client UNISON		
Drawing title First Floor Wall Finishes Arrangement_EGA		
Scale 1:100 @ A1	Rev T3	Dwg. No. 434.WF.04
Drawn by IT	Date March '24	