


- Key:**
- PT06b Existing Paint Colour ICI Dulux Vinyl Matt Emulsion, Colour: 30GG83/025 (Pale Green). All new paint to match existing
  - SK05 Existing skirting
  - WF04 Acoustic panels lined with textile

**Notes**

Do not scale. All dimensions to be confirmed on site.  
 Information contained in this drawing is the sole copyright of Hutchison Kivotos Architects Ltd. and is not to be reproduced without permission.

1 Second Floor Wall Finishes Arrangement\_EGA  
 Scale: 1:50


2 Second Floor Wall Finishes Arrangement\_EGA  
 Scale: 1:50

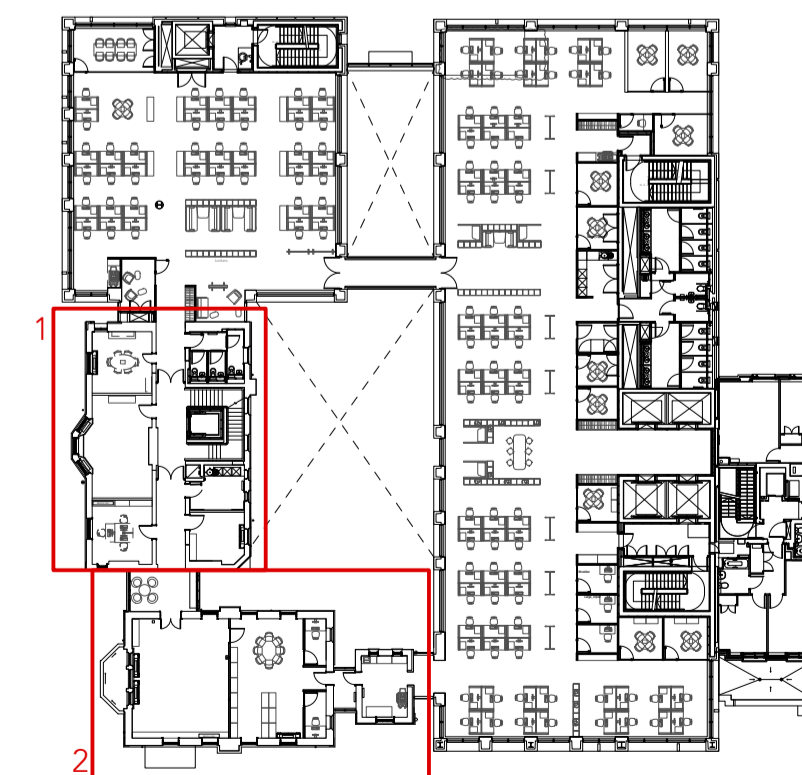

Key Plan  
 Scale: 1:500

T2 For Listed Building Consent 28.03.2024  
 T1 Draft Listed Building Consent 15.03.2024

**Revisions**

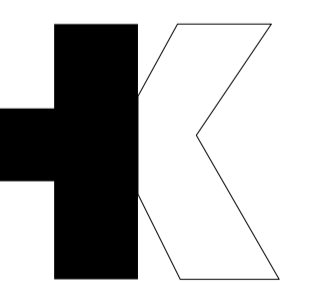

Hutchison Kivotos Architects 2 Whites Grounds London SE1 3LA  
 020 7403 7323 email: info@hkarchitects.co.uk

<b>TENDER</b>		
Project		
UNISON Centre Transformation Project		
Client		
UNISON		
Drawing title		
Second Floor Wall Finishes Arrangement_EGA		
Scale 1:100 @ A1	Rev T2	Dwg. No.
Drawn by IT	Date March '24	<b>434.WF.06</b>