




1 EGA Meeting Room Type 2 - Proposed Elevation 1
Scale: 1:25

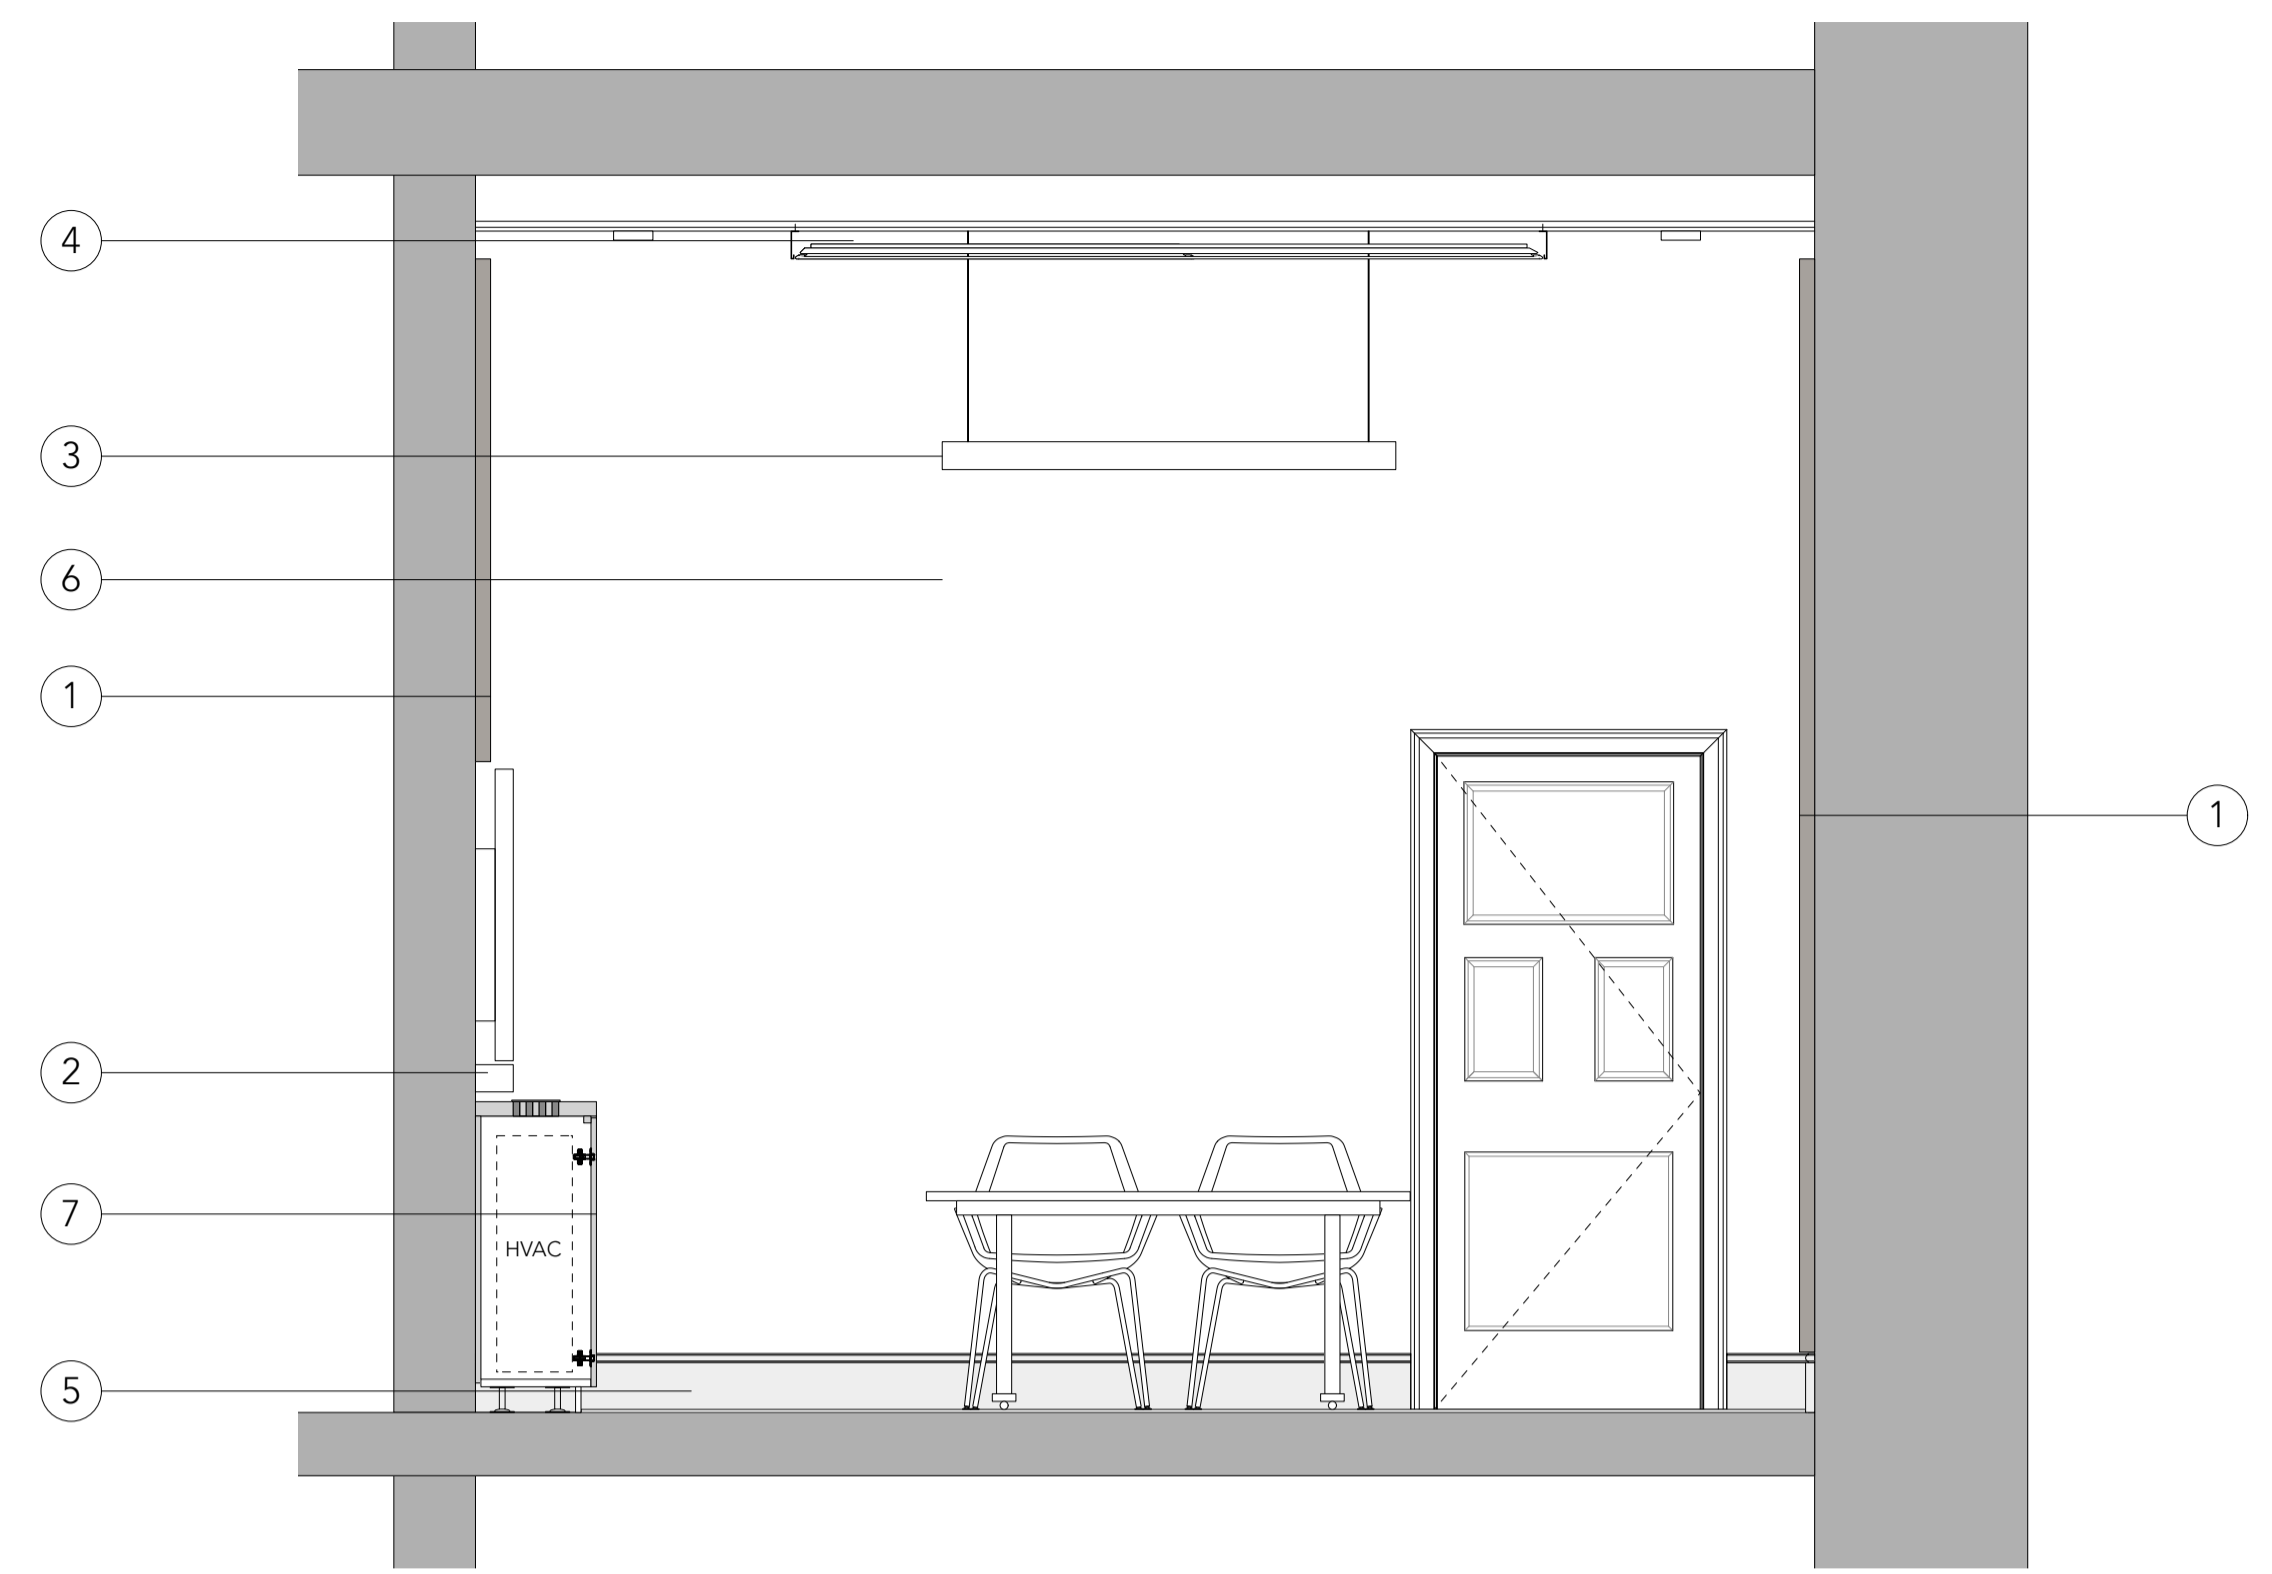

2 EGA Meeting Room Type 2 - Proposed Elevation 2
Scale: 1:25

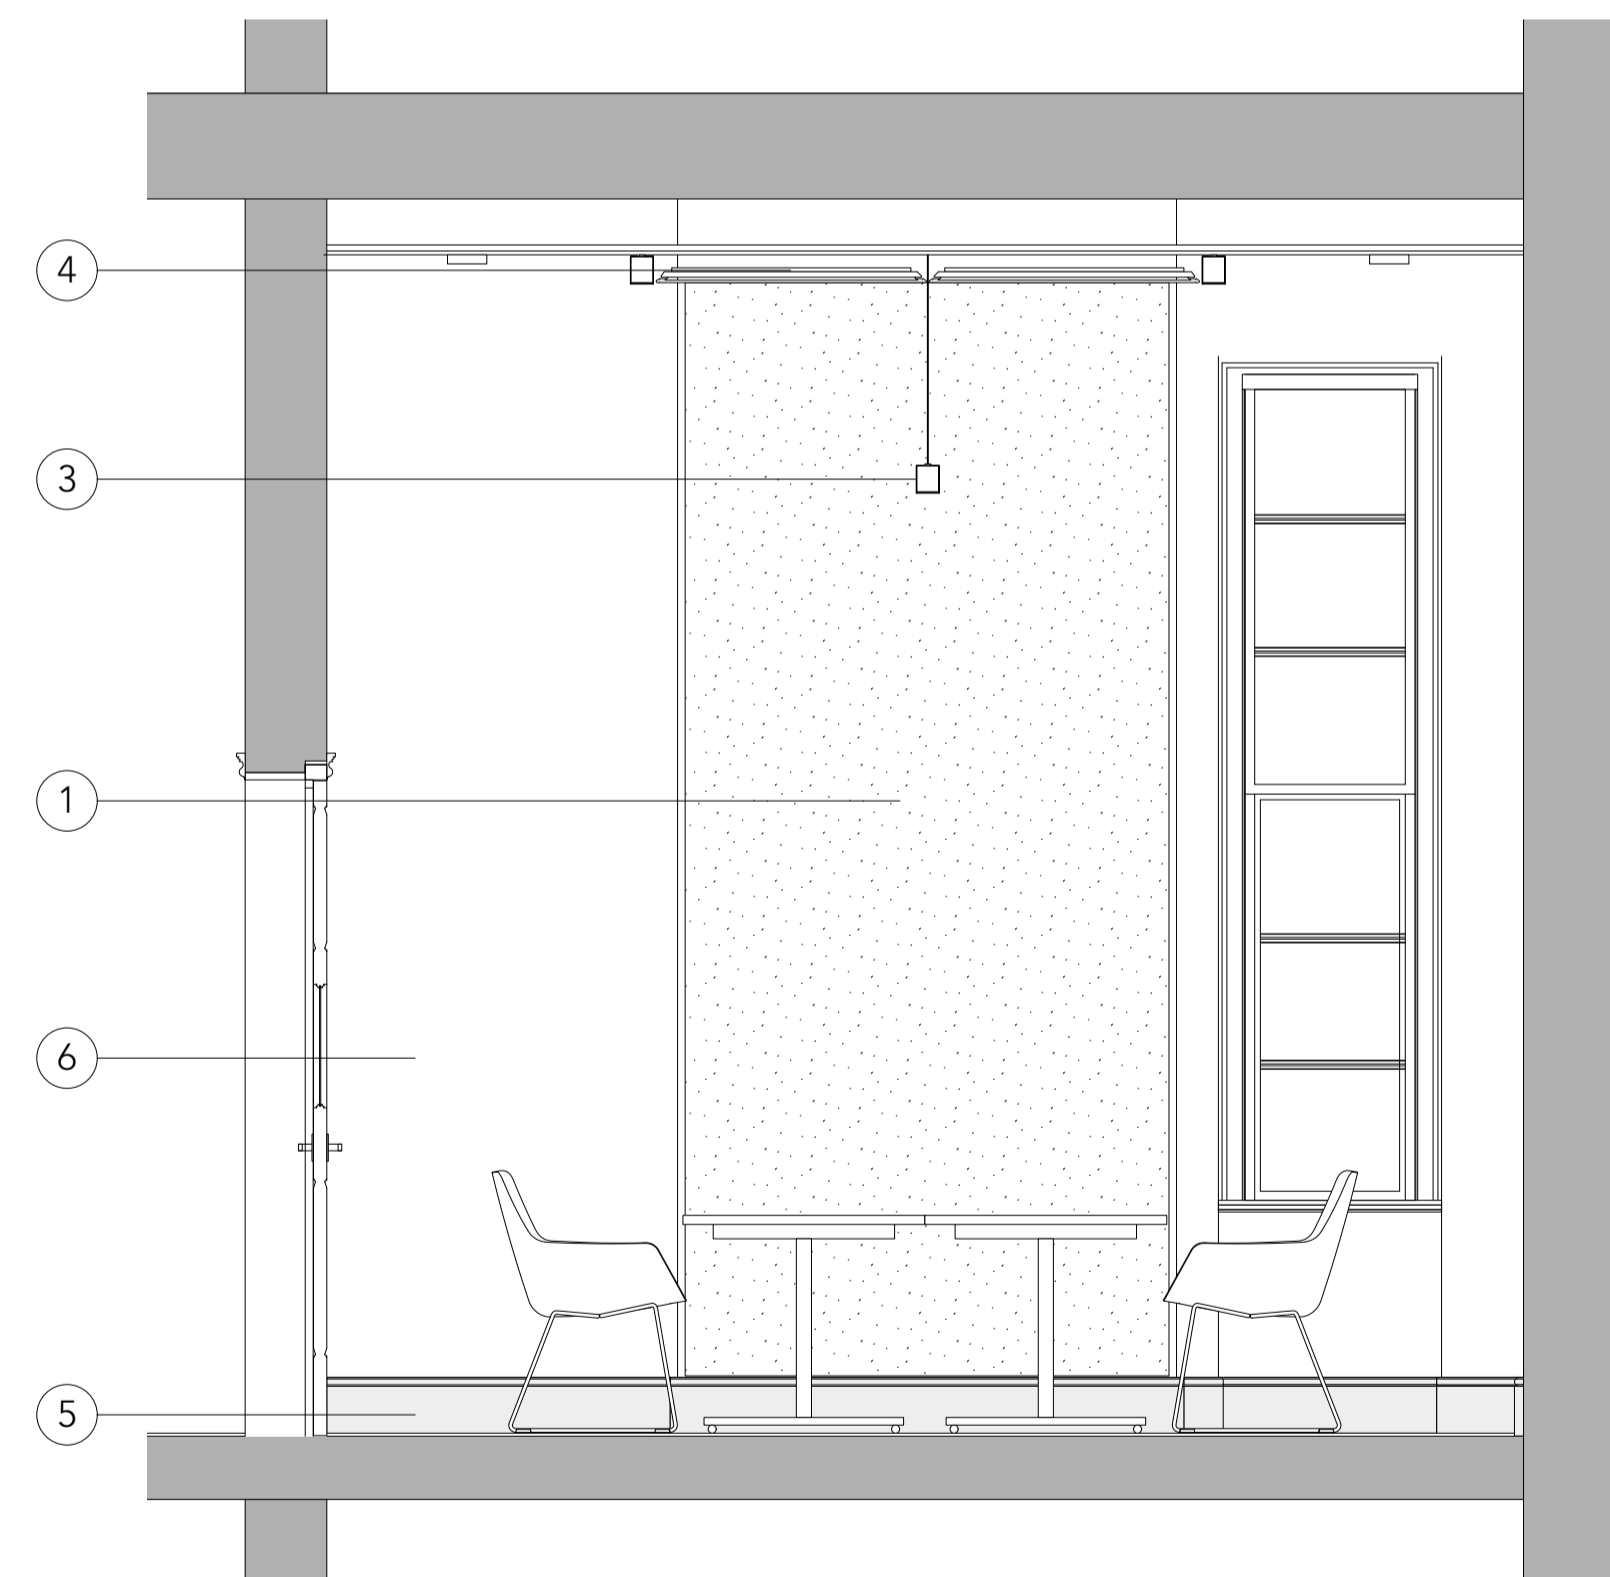


3 EGA Meeting Room Type 2 - Proposed Elevation 3
Scale: 1:25

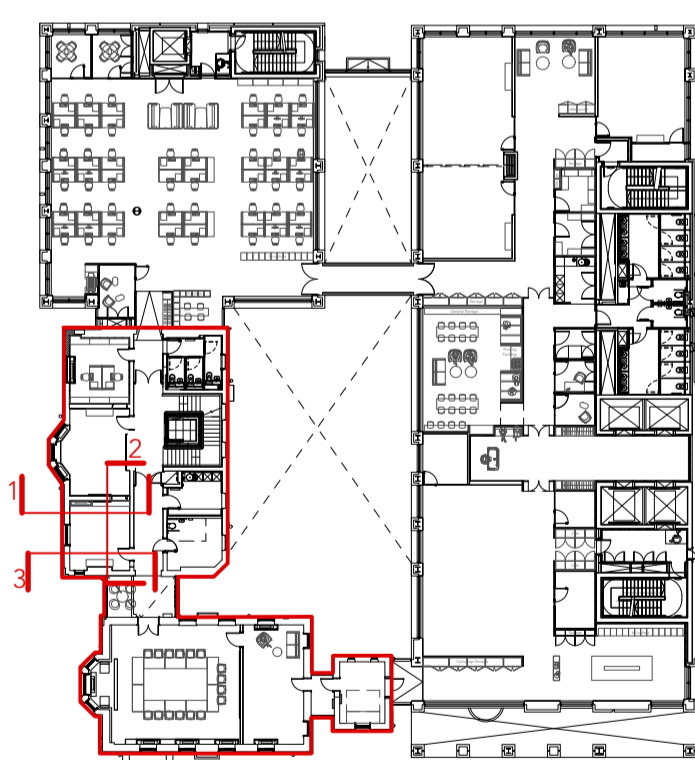

Key Plan
Scale: 1:500

Notes:

1. Acoustic wall panels lined with textile
2. Form recess within acoustic wall panels to accommodate new AV
3. Linear luminaire - finish Black RAL 9005
4. Kvadrat Soft Cells panel or similar - upholstered and fixed with Unistrut supports to existing ceiling. Refer to drawings 434.DC.01
5. Existing skirting to be made good as required. All new skirtings to match existing in type and colour
6. Wall paint to match existing
7. Built-in low level cabinet to replace existing

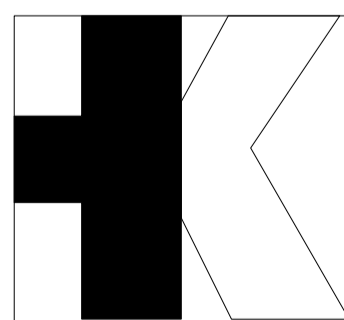

Revisions

T1	Draft Listed Building Consent	15.03.2024
T2	For Listed Building Consent	28.03.2024

TENDER

Dwg. No. **434.AO.02.2.PR**

Project
UNISON Centre Transformation Project

Drawing title
Area Office - Proposed EGA Meeting Room - Type 2

Client
UNISON

Scale 1:25 @ A1 Rev T2

Drawn by IT Date March '24

Do not scale. All dimensions to be confirmed on site. Information contained in this drawing is the sole copyright of Hutchison Kivotos Architects Ltd. and is not to be reproduced without permission.