




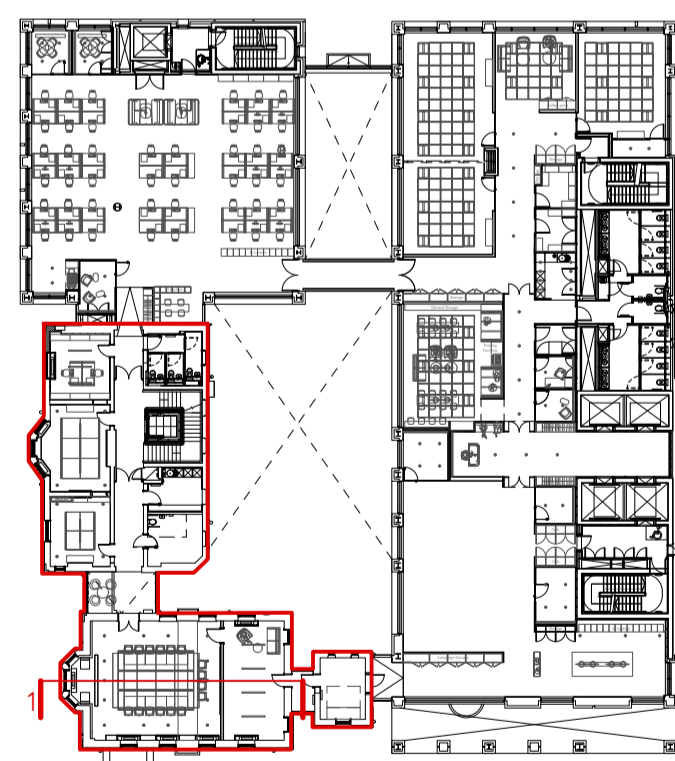

1 EGA Meeting Room Type 3 - Existing Elevation 1
Scale: 1:25

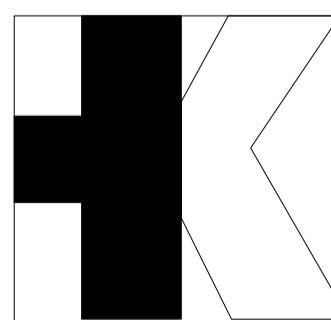

Key Plan
Scale: 1:500

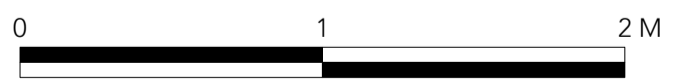

Revisions		
T1	Draft Listed Building Consent	15.03.2024
T2	For Listed Building Consent	28.03.2024

TENDER		Dwg. No.	434.AO.02.3.EX
Project	UNISON Centre Transformation Project	Drawing title	Area Office - Existing EGA Meeting Room - Type 3
Client	UNISON	Scale	1:25 @ A1
		Rev	T2
		Drawn by	IT
		Date	March '24
<small>Do not scale. All dimensions to be confirmed on site. Information contained in this drawing is the sole copyright of Hutchison Kivotos Architects Ltd. and is not to be reproduced without permission.</small>			