


All drawings & designs are subject to final approval by the assigned Principal Designer, local authority and fire officer, which is the responsibility of the client.  
All dimensions to be checked on site. Dimensions shown in millimetres.

General Notes:

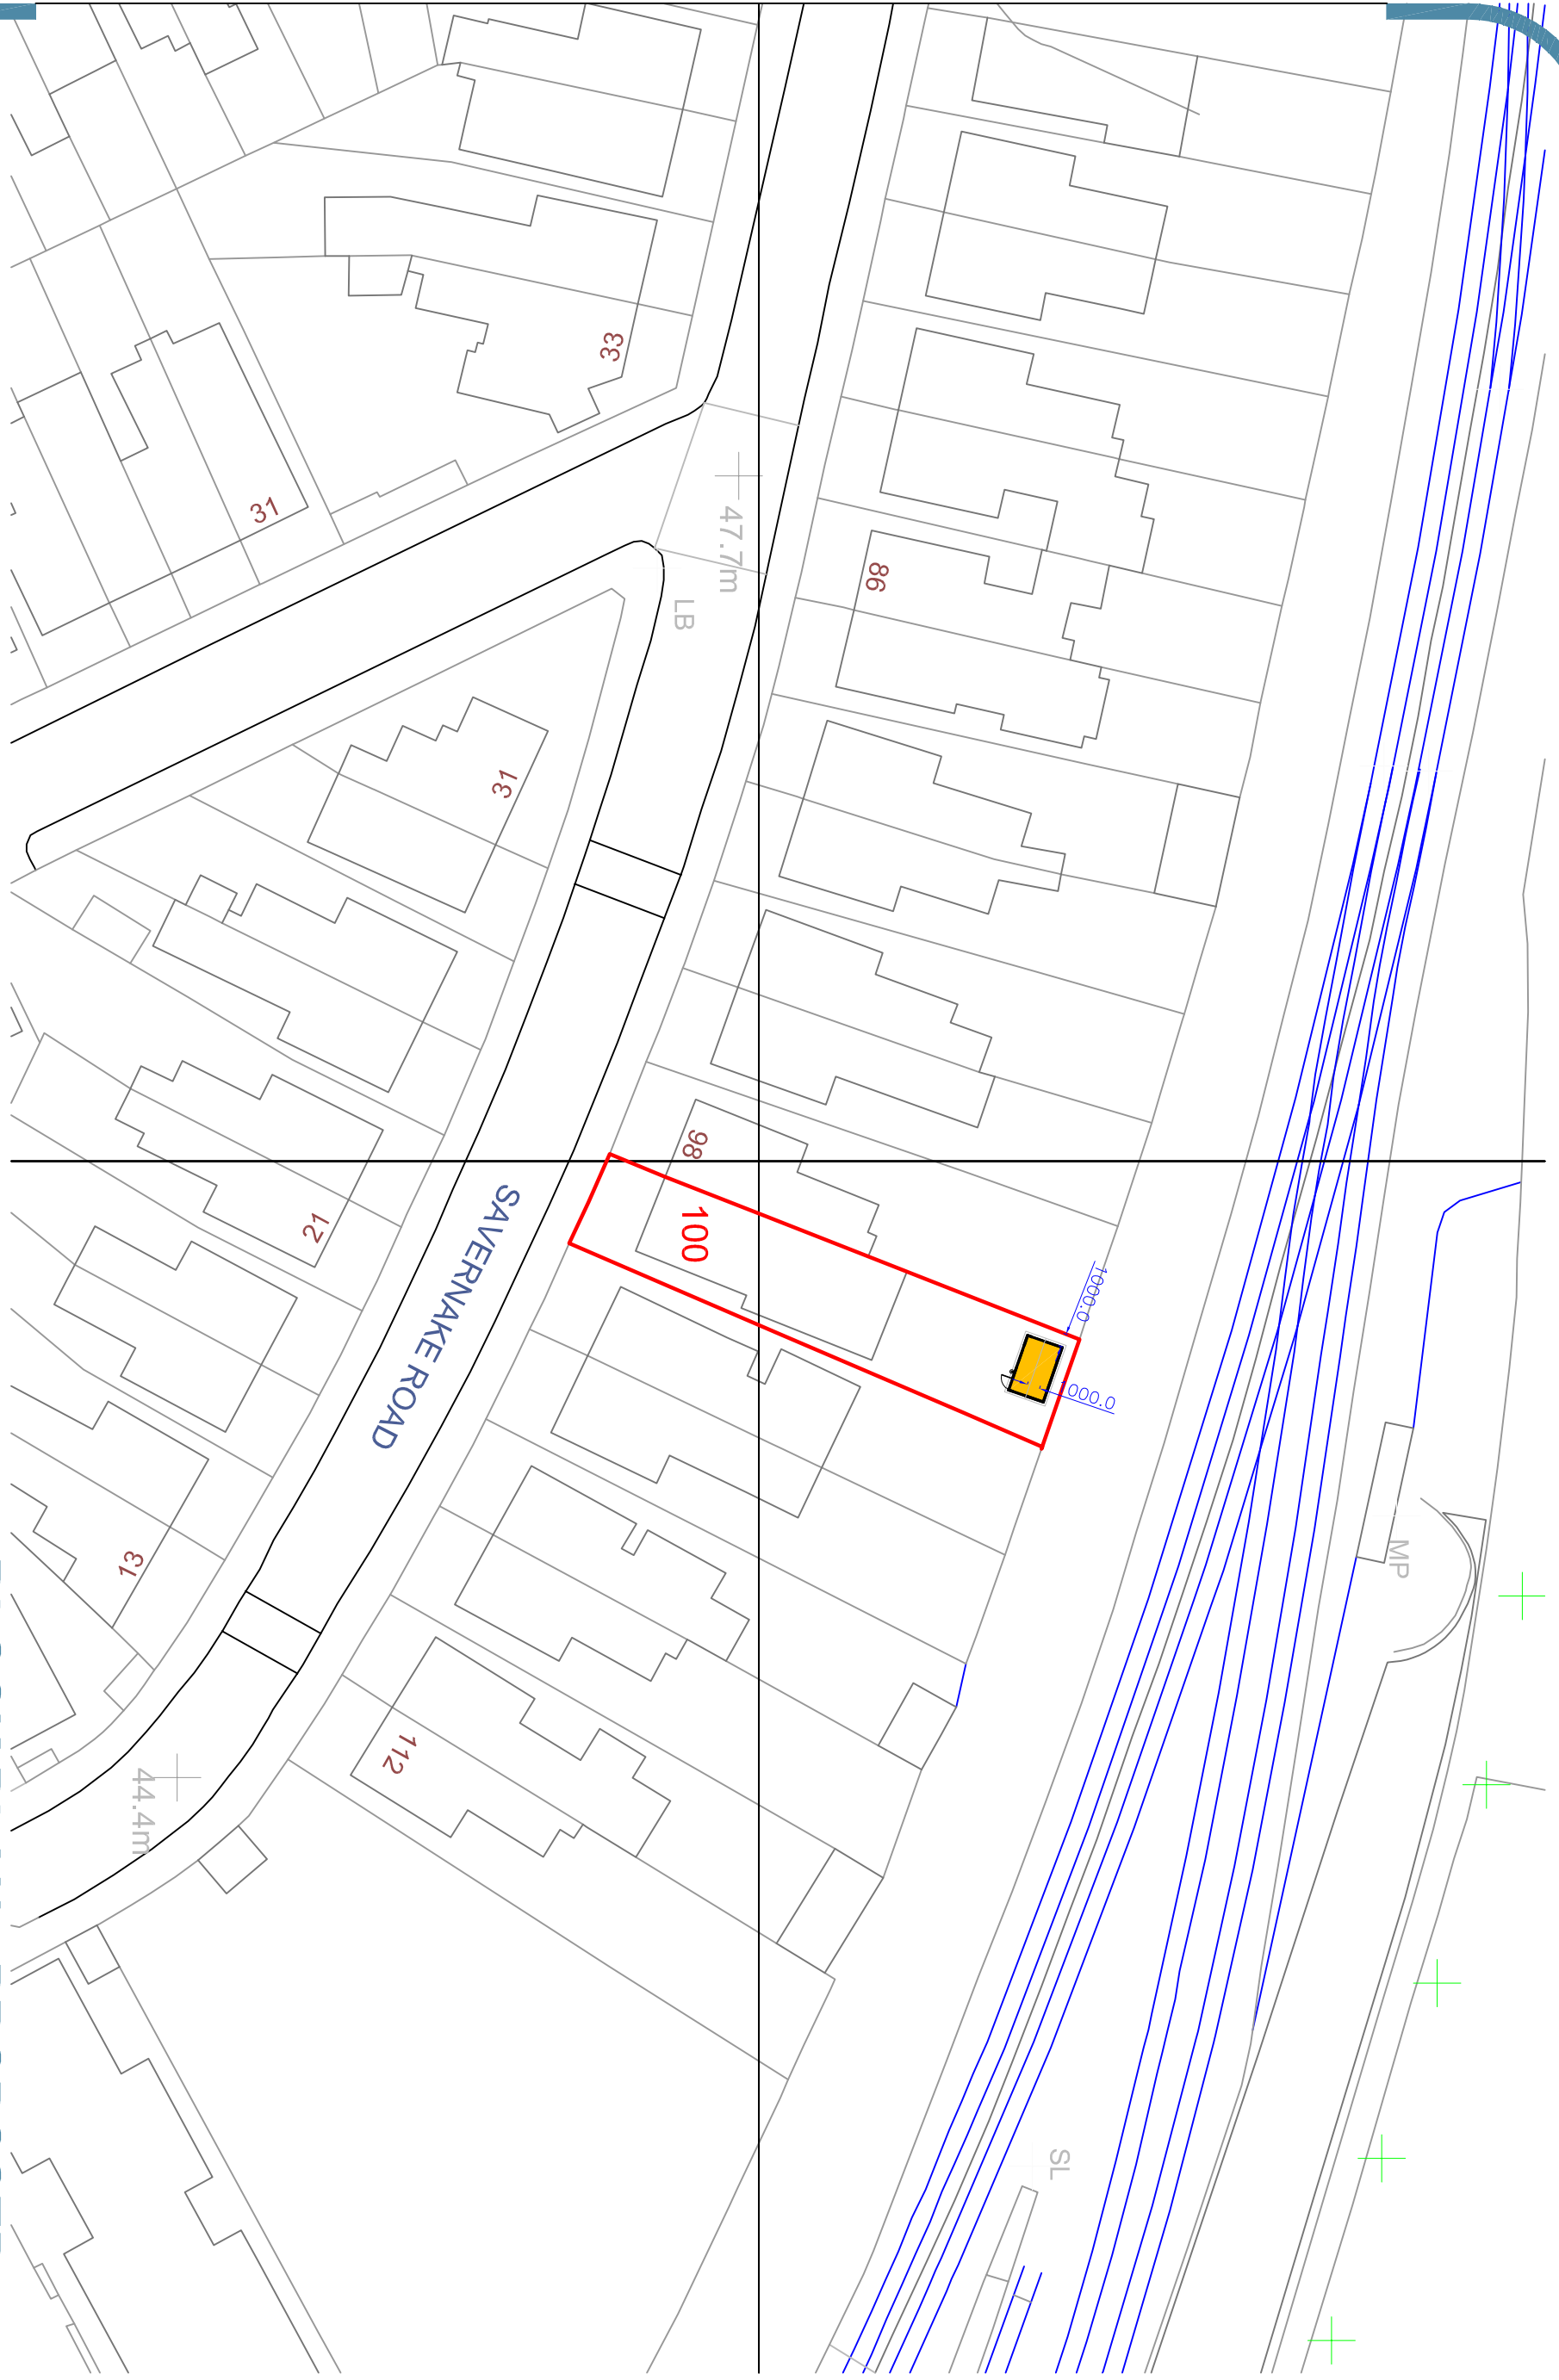

# BLOCK PLAN - PROPOSED

KEY:

BOUNDARY LINE OF PROPERTY

EXISTING GARDEN BUILDING  
PROPOSED WORKS

OS LICENSE No. 286416  
OS PARTNER LICENSE No. 100031961



No.	Revision/ Issue	Date
A	POSITION ADJUSTED	22.03.24

**SMART**  
GARDEN ROOMS, OFFICES AND STUDIOS

Thurston Park  
Church Road, Thurston  
Bury St. Edmunds  
Suffolk, IP31 3NW  
0800 242 5559  
www.smartgardens.co.uk

Client Name and Address:  
Ruth & Andre Lieblich  
Flat 1,  
100 Sovereignke Road,  
London  
NW3 2JR

Installation Address:  
Flat 1,  
100 Sovereignke Road,  
London  
NW3 2JR

Project: SB94  
SUFFOLK BARN 4.3x2.6 2023  
SMART OFFICE  
BLOCK PLAN PROPOSED

Drawing No.	SB94B02A
Date	22.11.2023
Scale	1:500
Sheet	A3