


All drawings & designs are subject to final approval by the assigned Principal Designer, local authority and fire officer, which is the responsibility of the client.
All dimensions to be checked on site. Dimensions shown in millimetres.

General Notes:

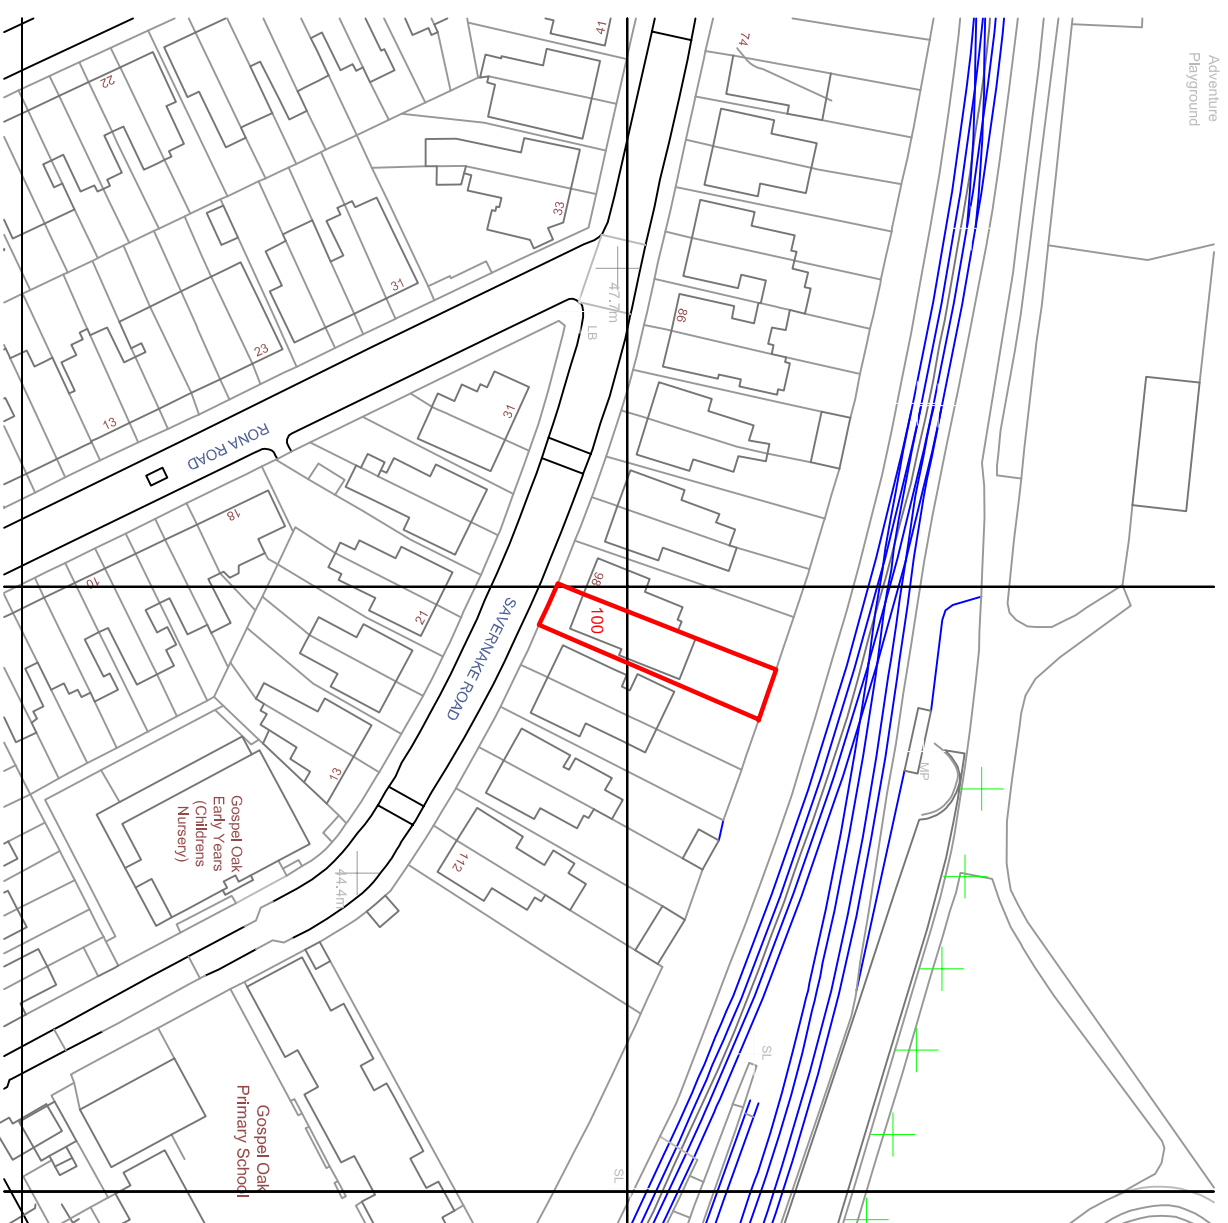

Crown Copyright and database rights 2023. OS AC0000814278 National Map Centre. Purchased 22/11/2023 1 year licence.
AREA: 316 SQ.M.

KEY:

BOUNDARY LINE OF PROPERTY




EXISTING GARDEN BUILDING



PROPOSED WORKS

OS LICENSE No. 286416
OS PARTNER LICENSE No. 100031961

LOCATION PLAN - PROPOSED

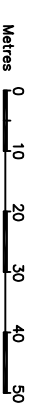

--	--	--

A	UPDATED	22.03.24
---	---------	----------

No.	Revision/ Issue	Date
-----	-----------------	------

SMART
GARDEN ROOMS, OFFICES AND STUDIOS

Thurston Park
Church Road, Thurston
Bury St. Edmunds
Suffolk, IP21 3NN
0800 242 5559
www.smartgardenoffices.co.uk

Client Name and Address:

Ruth & Andre Lieblich
100 Sovereignke Road,
London
NW3 2JR

Installation Address:

Flat 1,
100 Sovereignke Road,
London
NW3 2JR

Project:

SB94
SUFFOLK BARN 4.3x2.6 2023
SMART OFFICE
LOCATION PLAN PROPOSED

Drawing No. SB94/D1A

Date 22.11.2023

Scale 1:1250 A3