



**NOTES**


DIMENSIONS TO BE CONFIRMED ON SITE

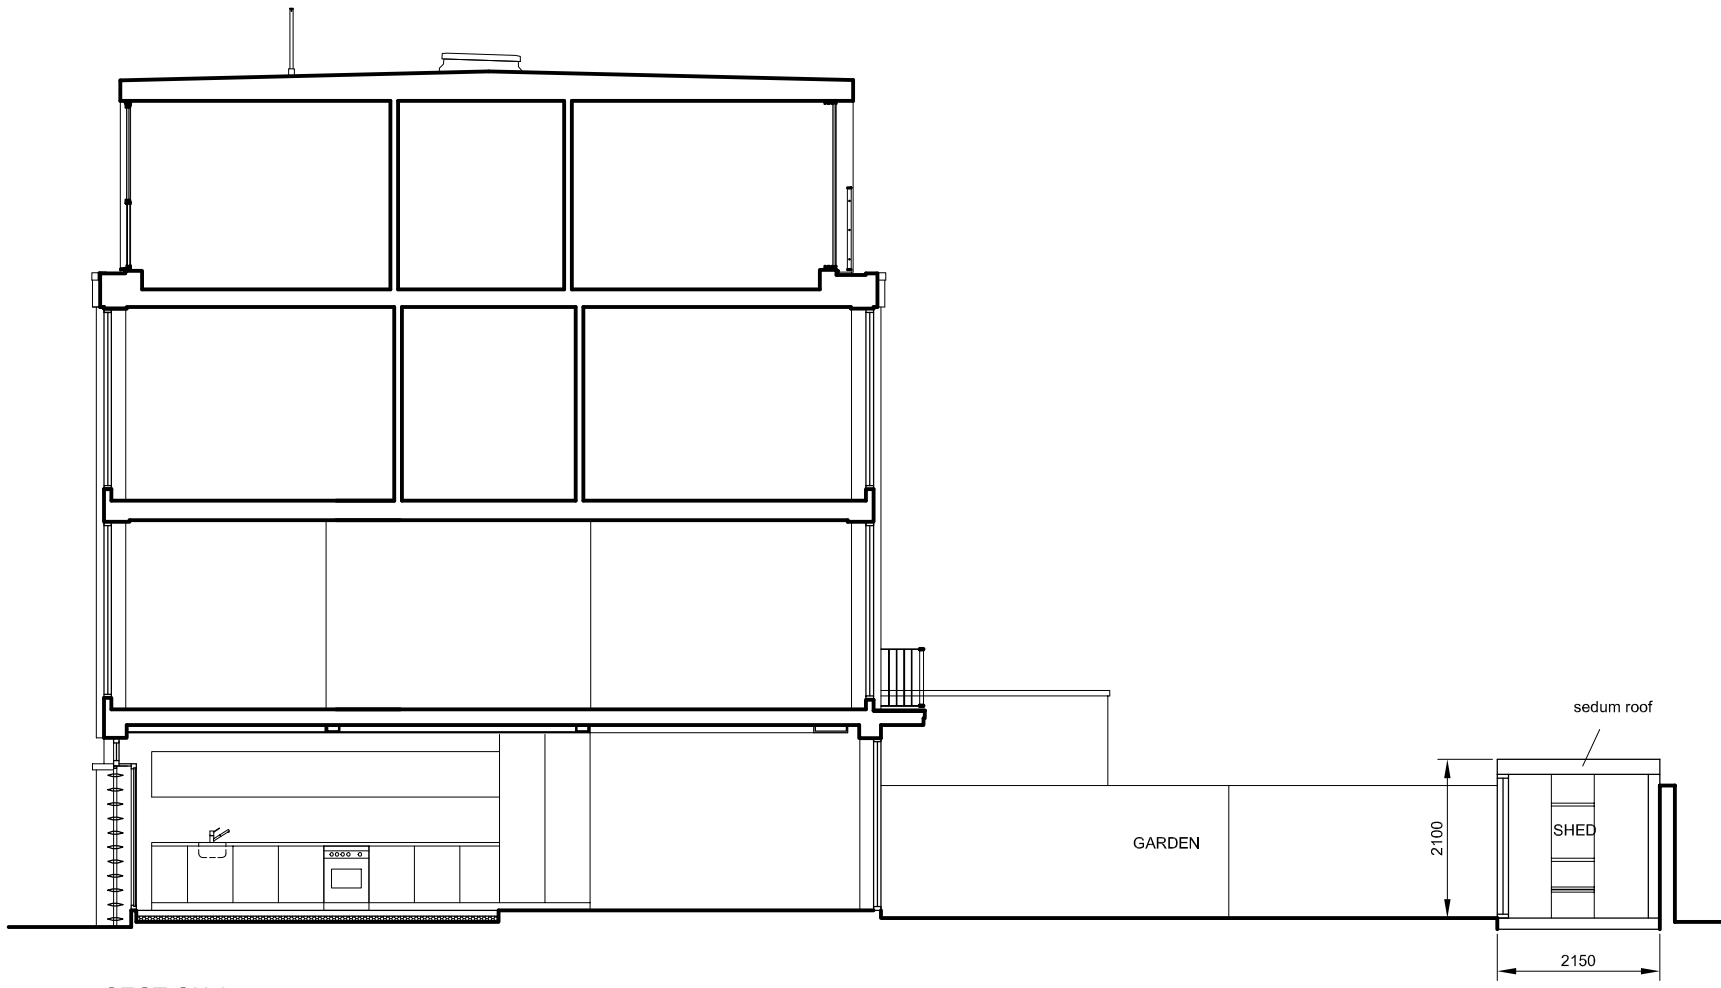


SECTION A

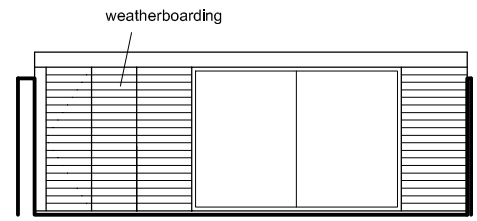


SECTION B

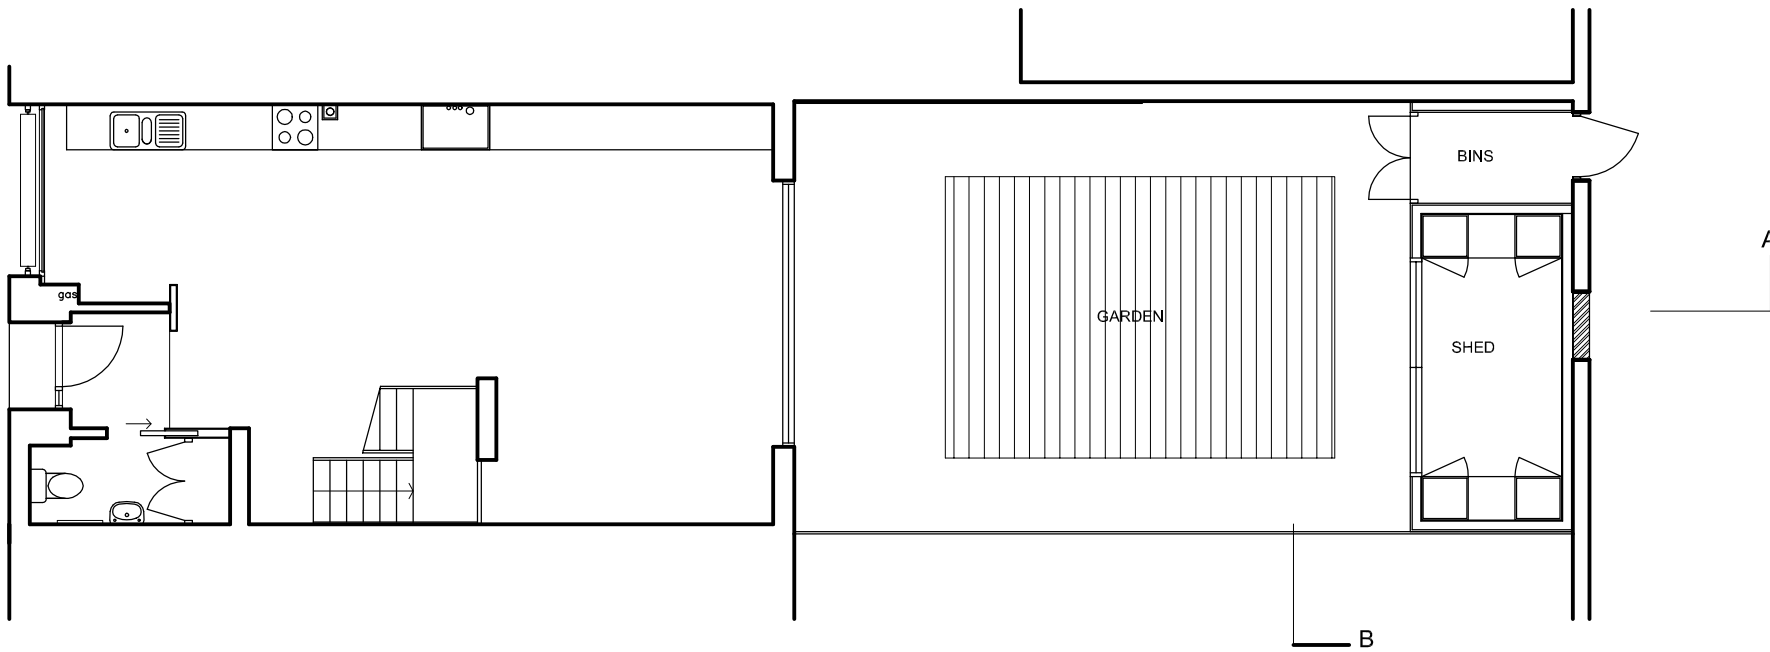

PLAN ground floor

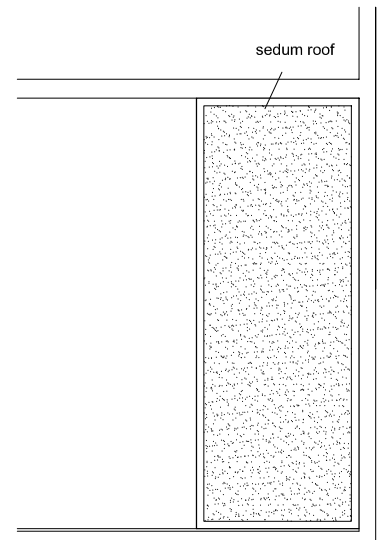

PLAN roof

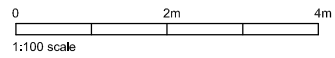

<b>DAVIES ARCHITECTURE</b> ©	
6 HEALEY ST LONDON NW1 8SR	
<b>JOB</b> 26 ELLIOTT SQUARE LONDON NW3 3SU	
<b>TITLE</b> PROPOSALS GROUND FLOOR SECTIONS	
<b>DATE</b>	6.3.24
<b>SCALE</b>	1:100 @A3
<b>DRAWING NO</b>	ELL26-PL-100-01