




ELEVATIONS 1:20

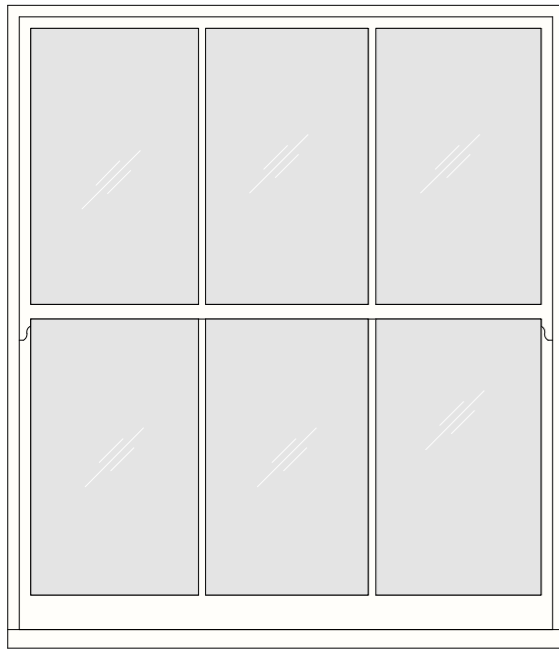


Existing Window W2

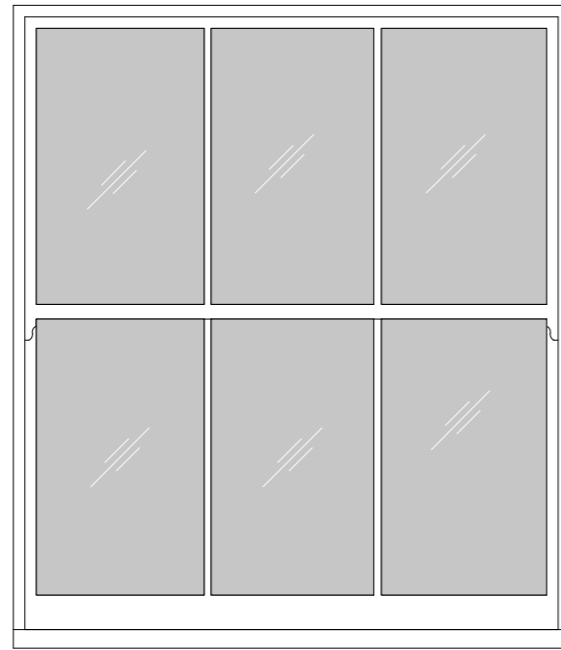


Replacement Window W2

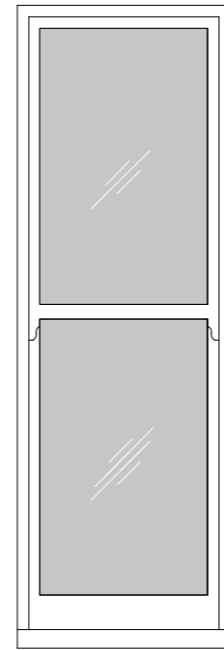


New Windows W1 + W3

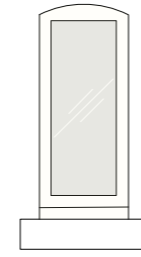


Existing Window W4

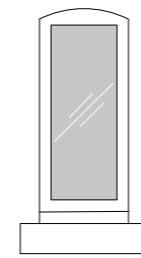

Replacement Window W4


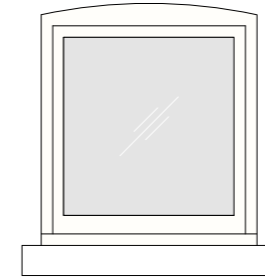


Existing Window W5

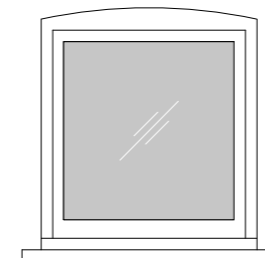


Replacement Window W5

scale bar - 1:20 metric

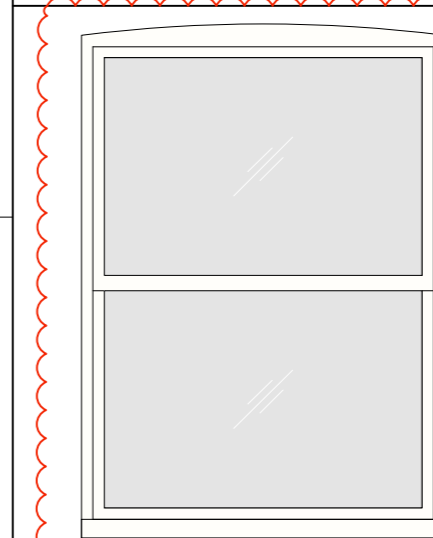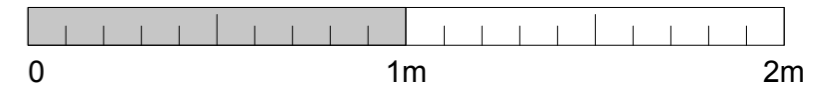


Existing Window W6

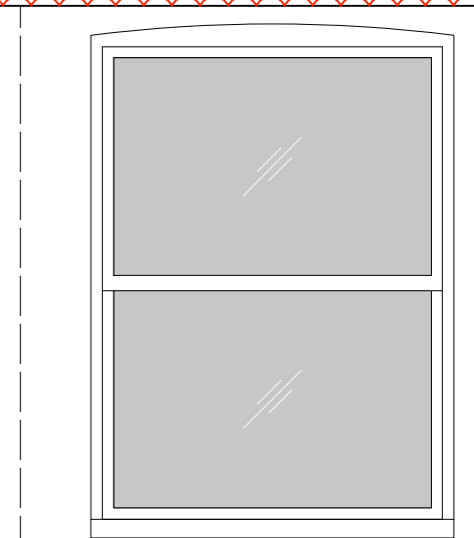


Replacement Window W6


DETAILS 1:5

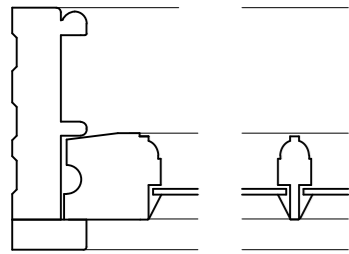


EXISTING JAMB PLAN W2 + W6 1:5

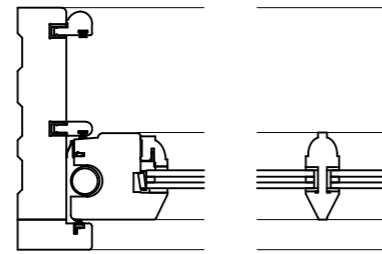


NEW JAMB W2 + W6 1:5

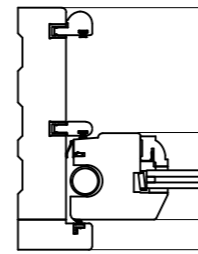

NEW JAMB W1 + W3 1:5

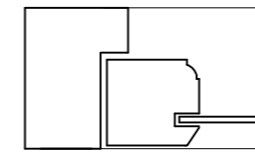



EXISTING JAMB W4 + W5 1:5

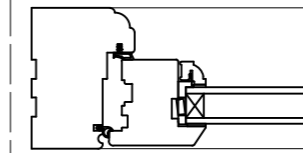


NEW JAMB W4 + W5 1:5

Items different from the previously submitted drawings for Planning Application 2023/2649/P are clouded in red


scale bar 1:5 - metric

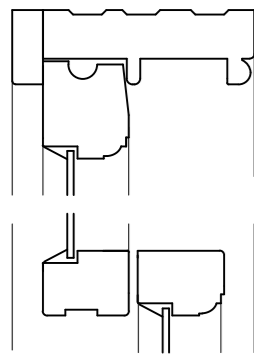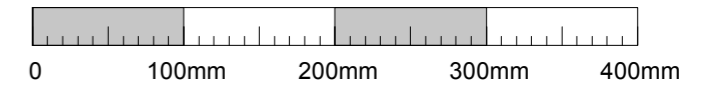


EXISTING HEAD/SILL W2 + W6 1:5

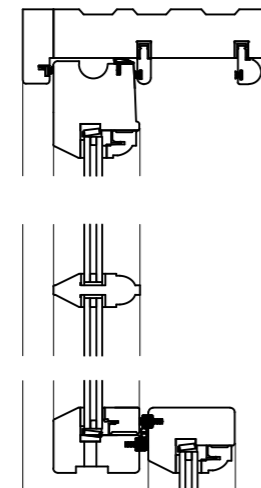


NEW HEAD/SILL W2 + W6 1:5

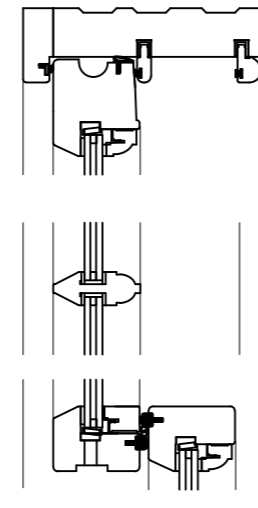

NEW HEAD/SILL W1 + W3 1:5

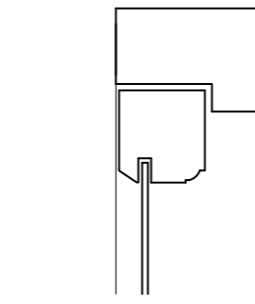

EXISTING HEAD/SILL W4 + W5 1:5

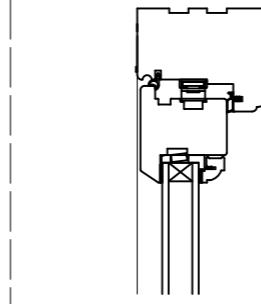

NEW HEAD/SILL W4 + W5 1:5

BROD WIGHT
Architects
8a Baynes Mews --- London --- NW3 5BH

Flat 1, 99 King Henry's Road
London NW3 3QX

www.brodwight.co.uk office@brodwight.co.uk
Tel 020 7722 0810 This drawing is copyright

Drawing Title:
Existing, Replacement + New Window Details

Drawing Ref:
1133-AP06B

Date February 2024 Scale 1:20@A3 / 1:5@A3