


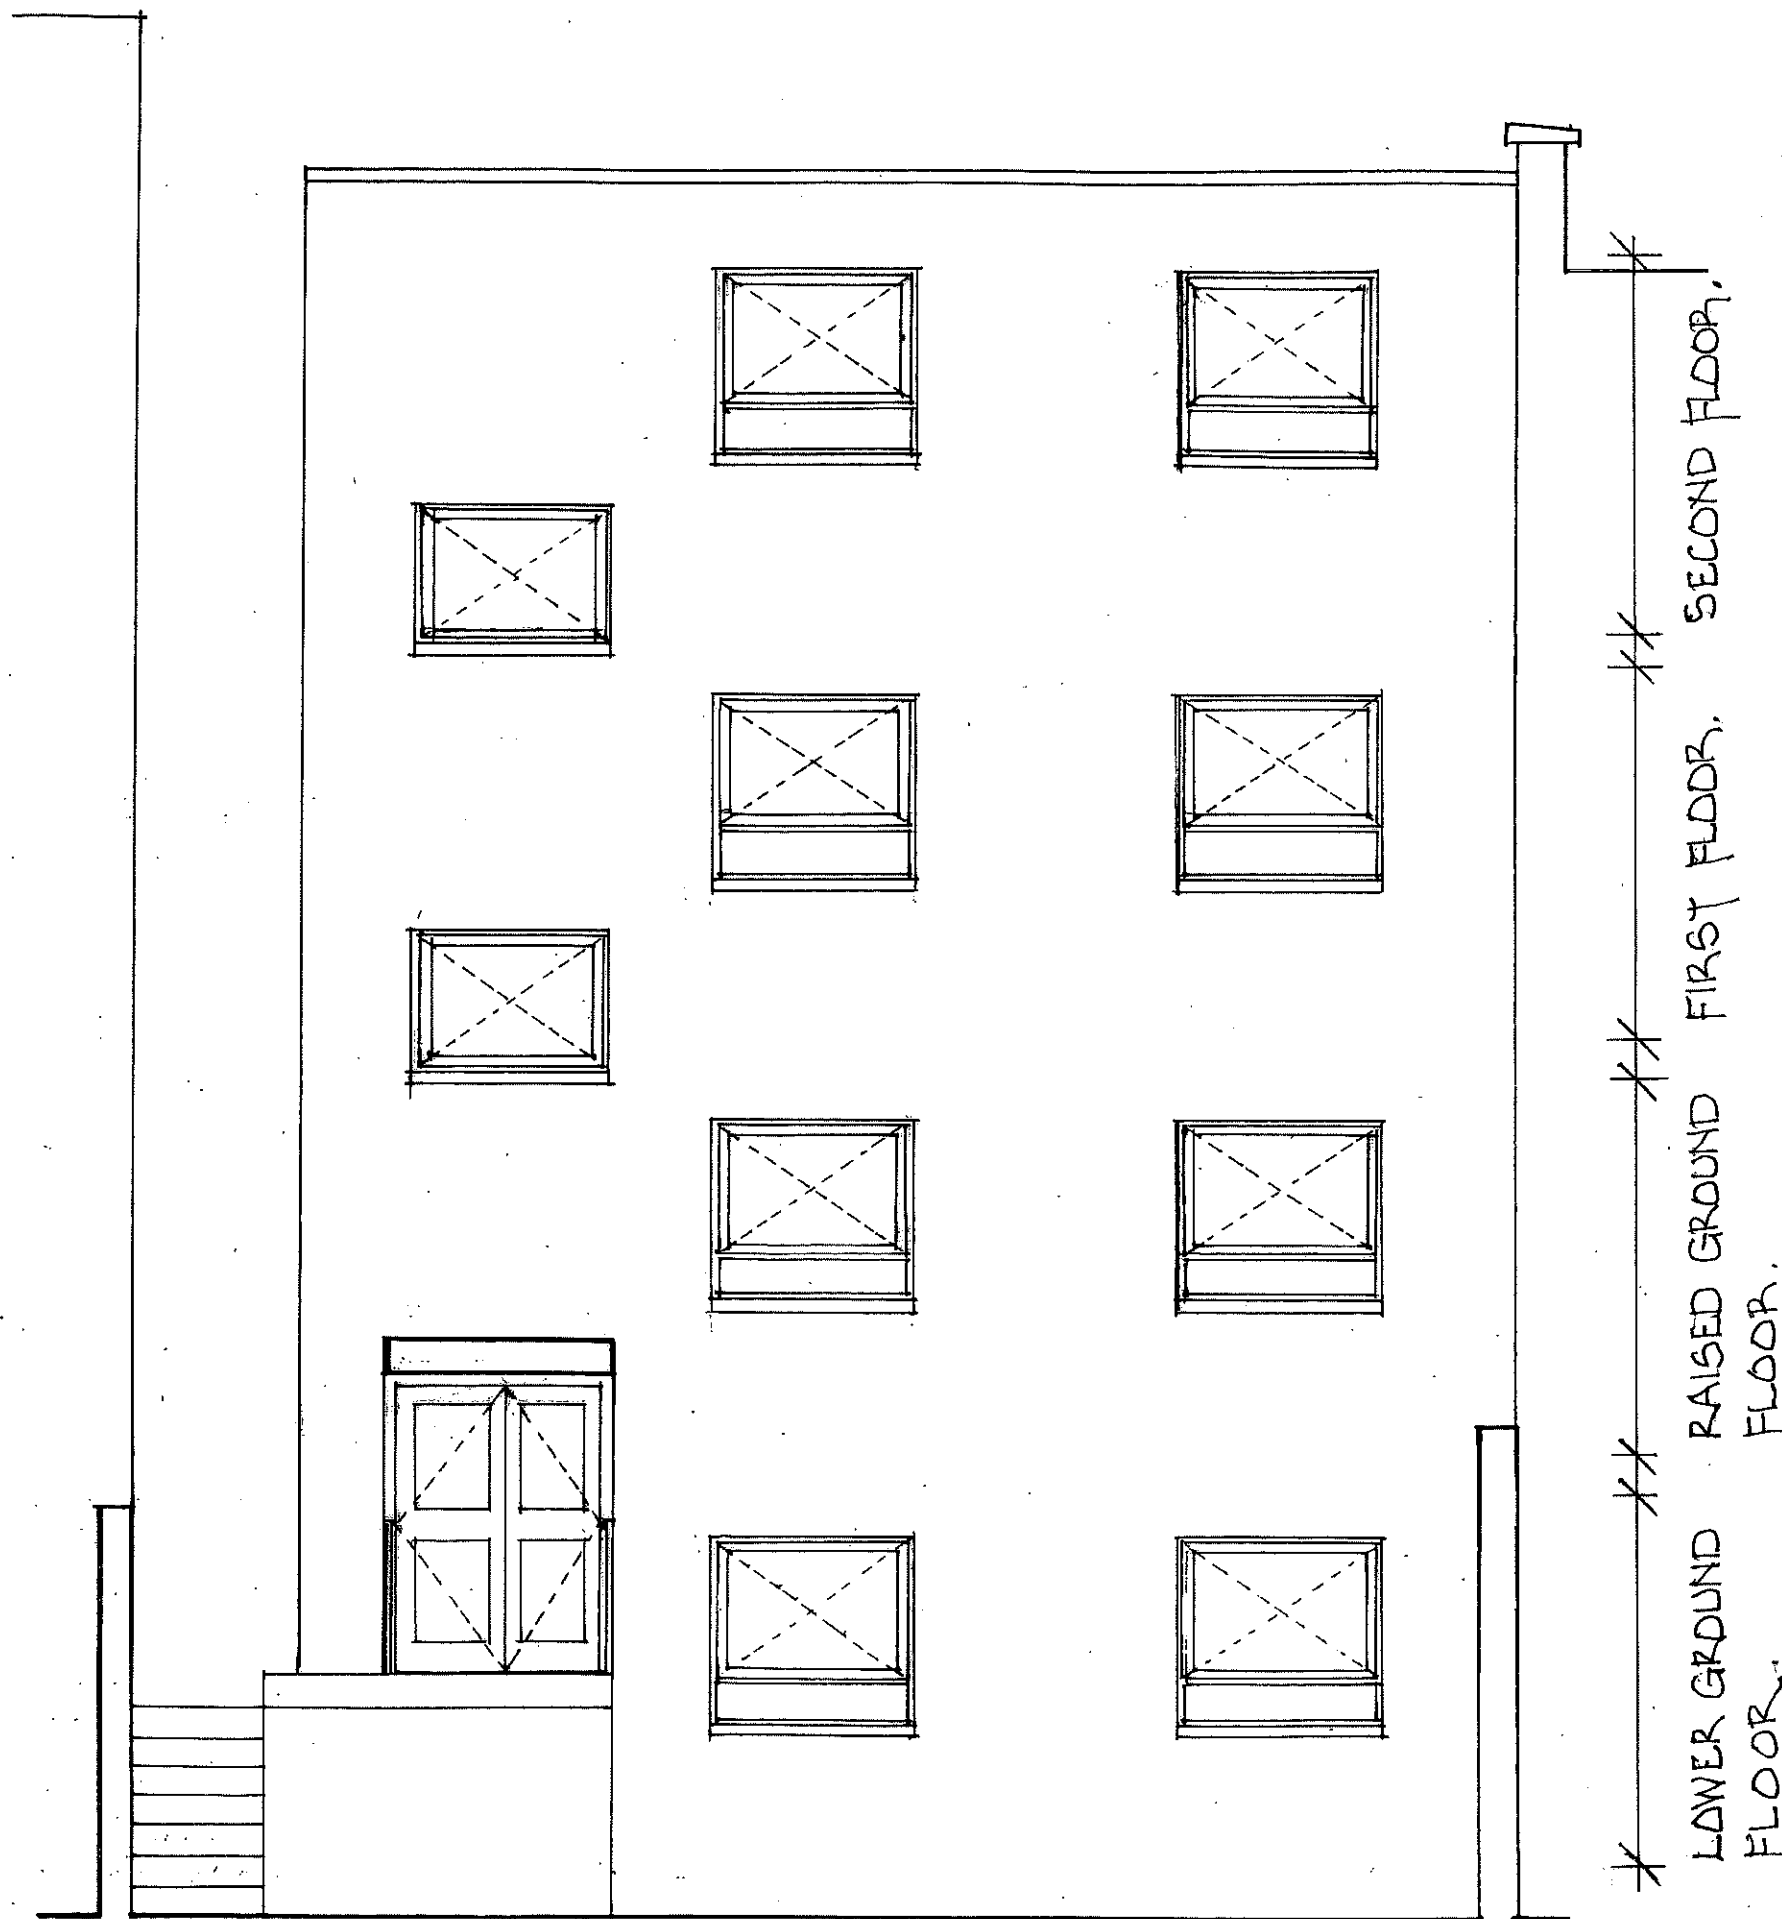


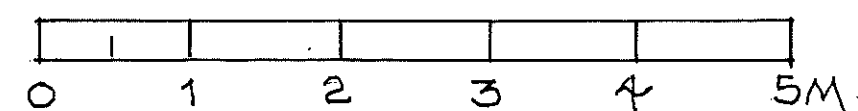


scale bar.

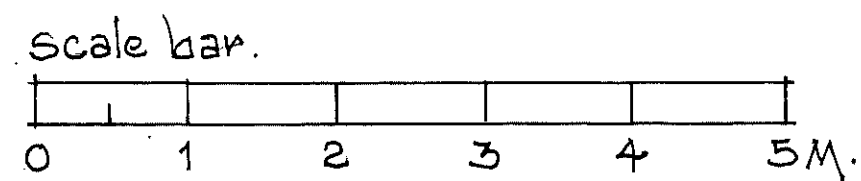

address		
Laurier Court		
Laurier Road		
London NW5 1SE		
title		
Front Elevation as Existing		
Facing North		
scale	date	dwg n°
1 : 50	Jan 24	LC/C/01

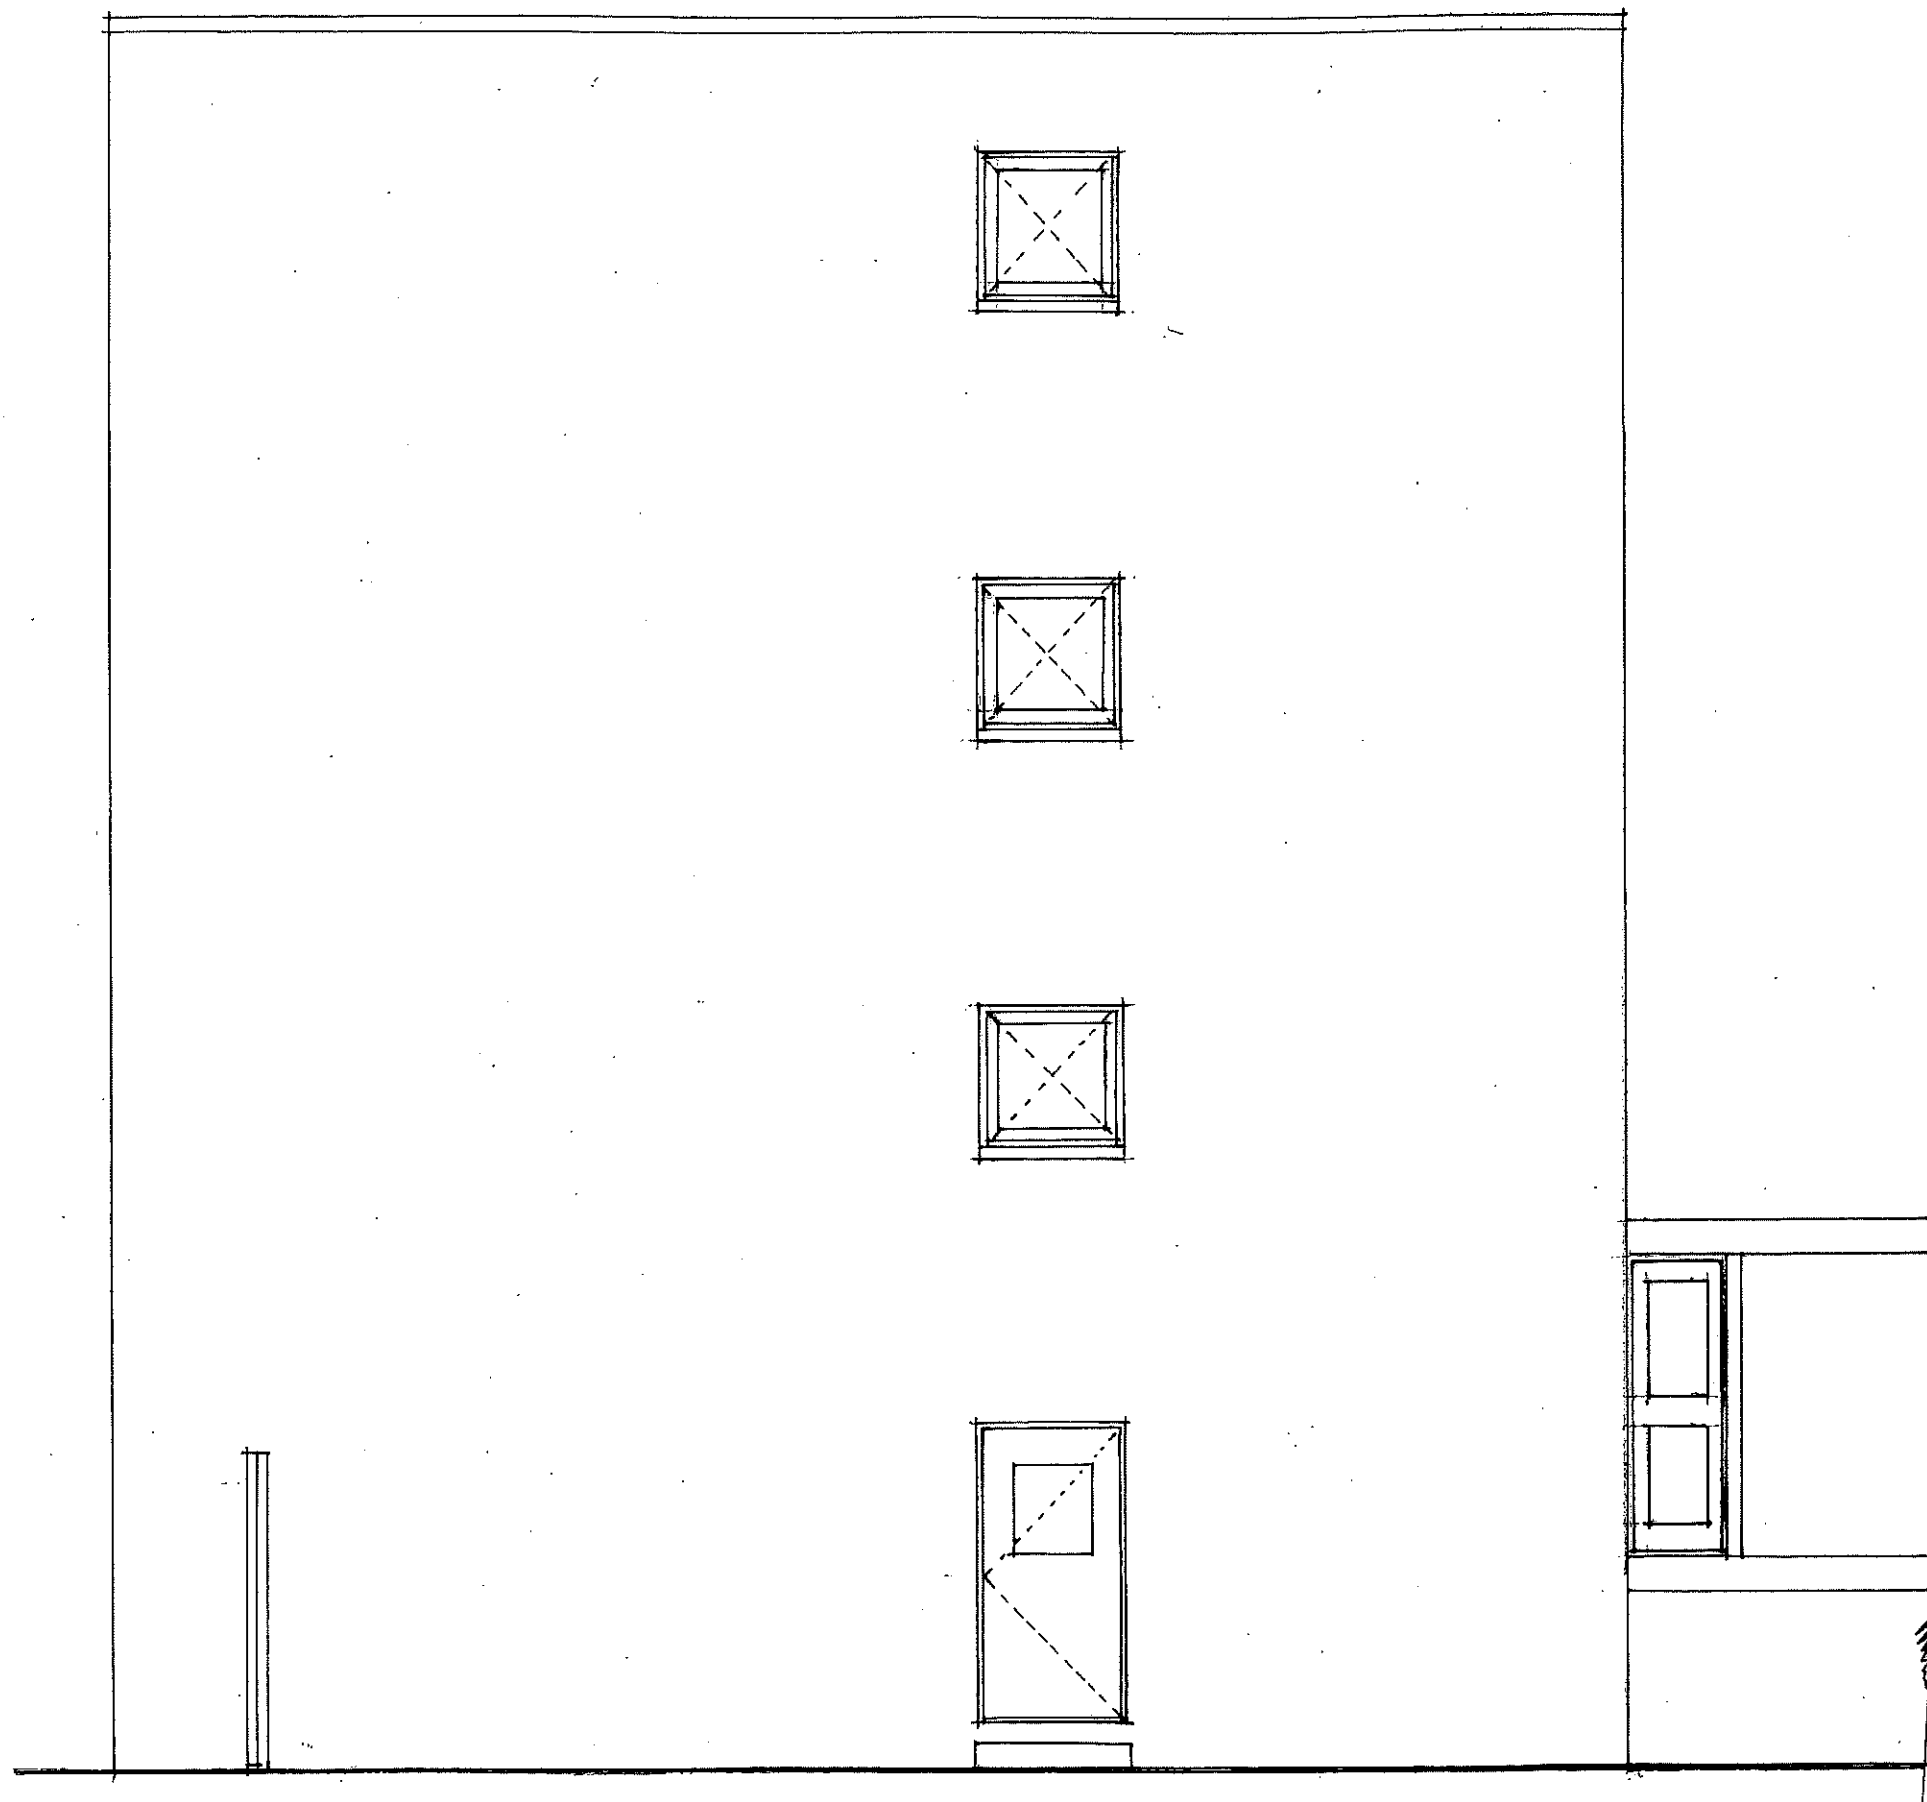

address		
Laurier Court		
Laurier Road		
London NW5 1SE		
title		
Flank Elevation as Existing		
Facing East		
scale	date	dwg n°
1 : 50	Jan 24	LC/C/02


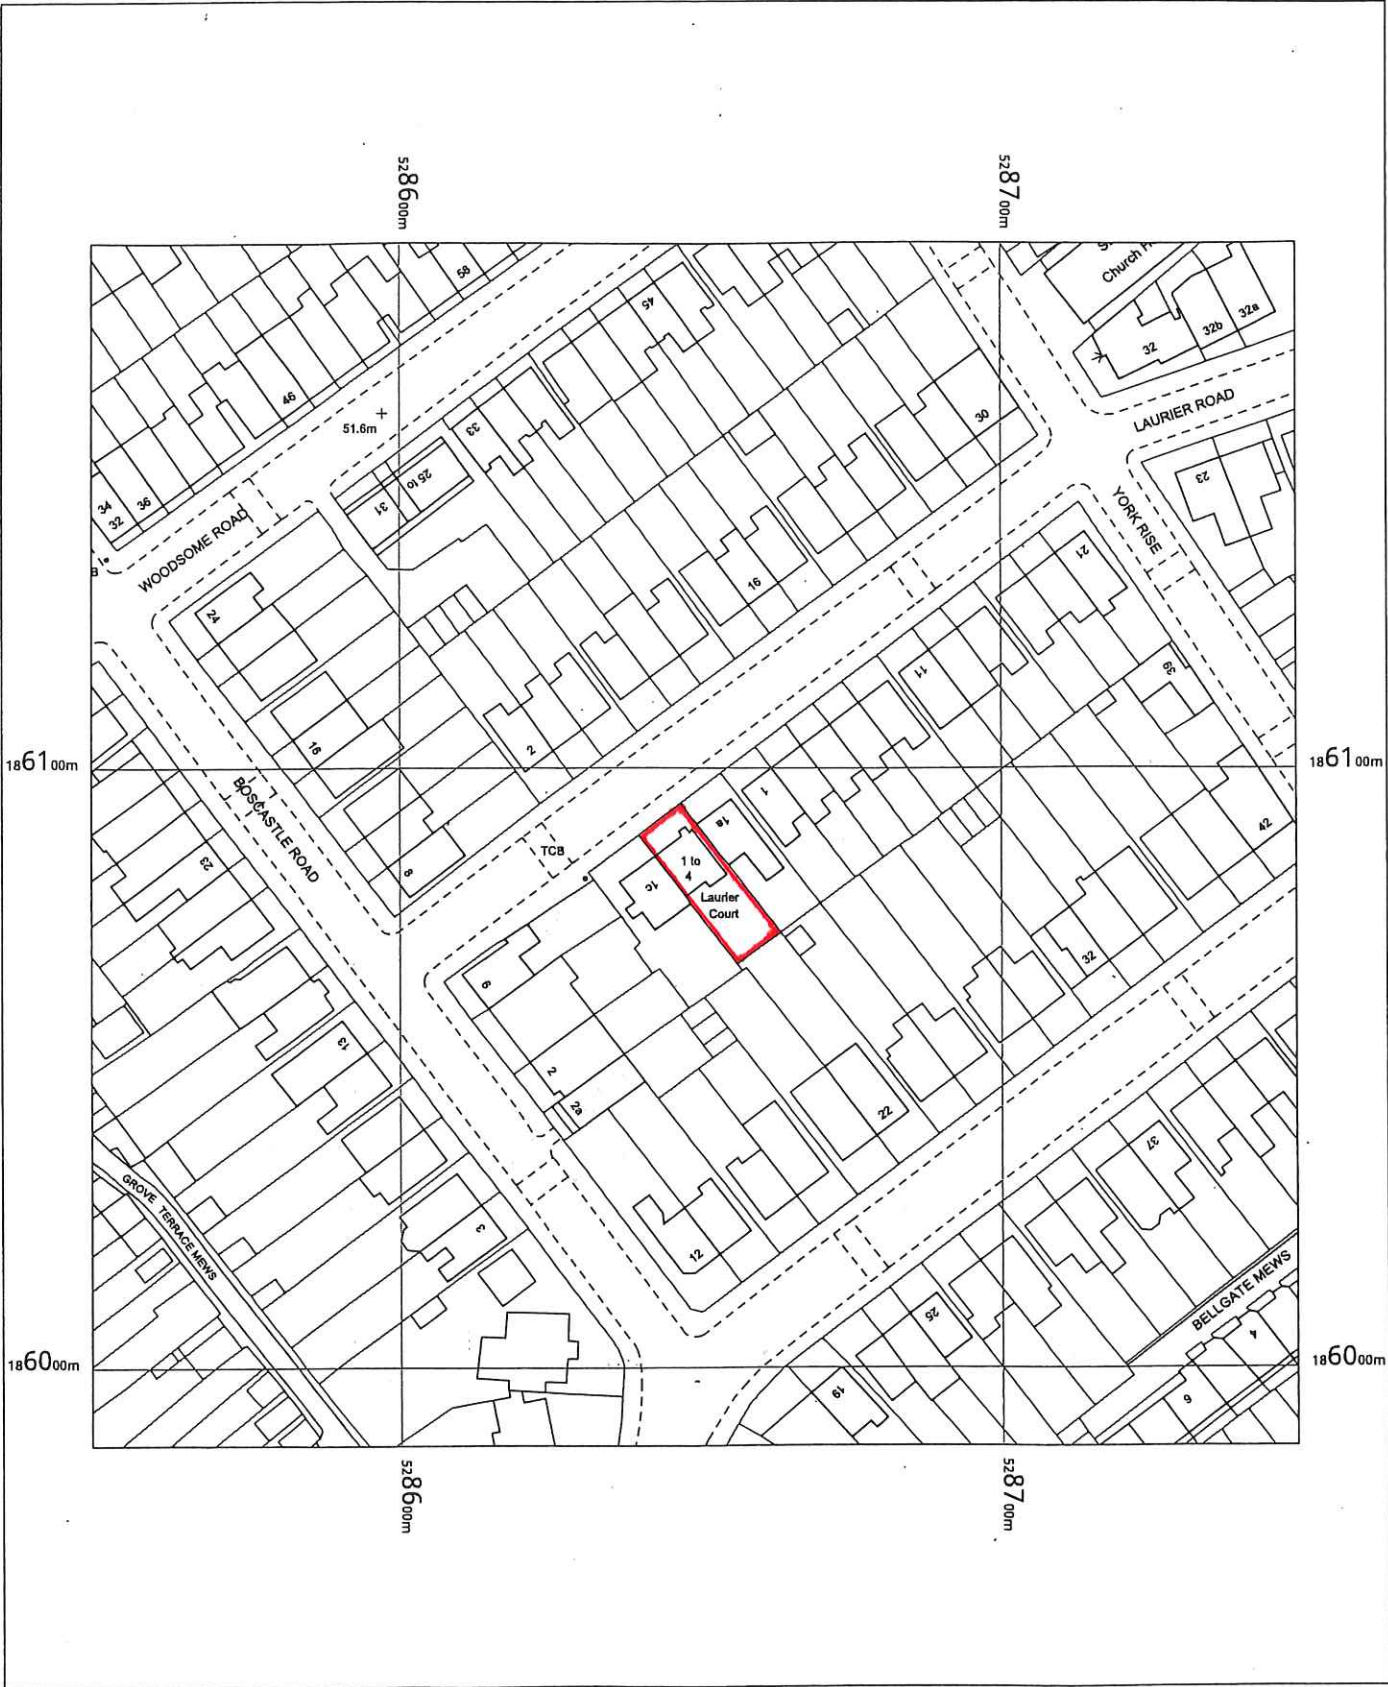


OS MasterMap 1250/2500/10000 scale
Thursday, January 4, 2024, ID: HMC-01142581
www.themapcentre.com
1:1250 scale print at A4, Centre: 528649 E, 186087 N
©Crown Copyright Ordnance Survey. Licence no.
100018971




address
Laurier Court
Laurier Road
London NW5 1SE
title
Location Plan


scale	date	dwg n°
1 : 250	Jan 24	LC/C/04

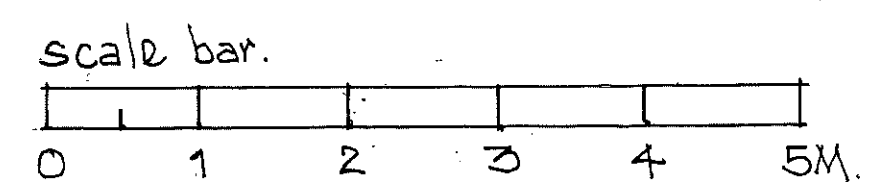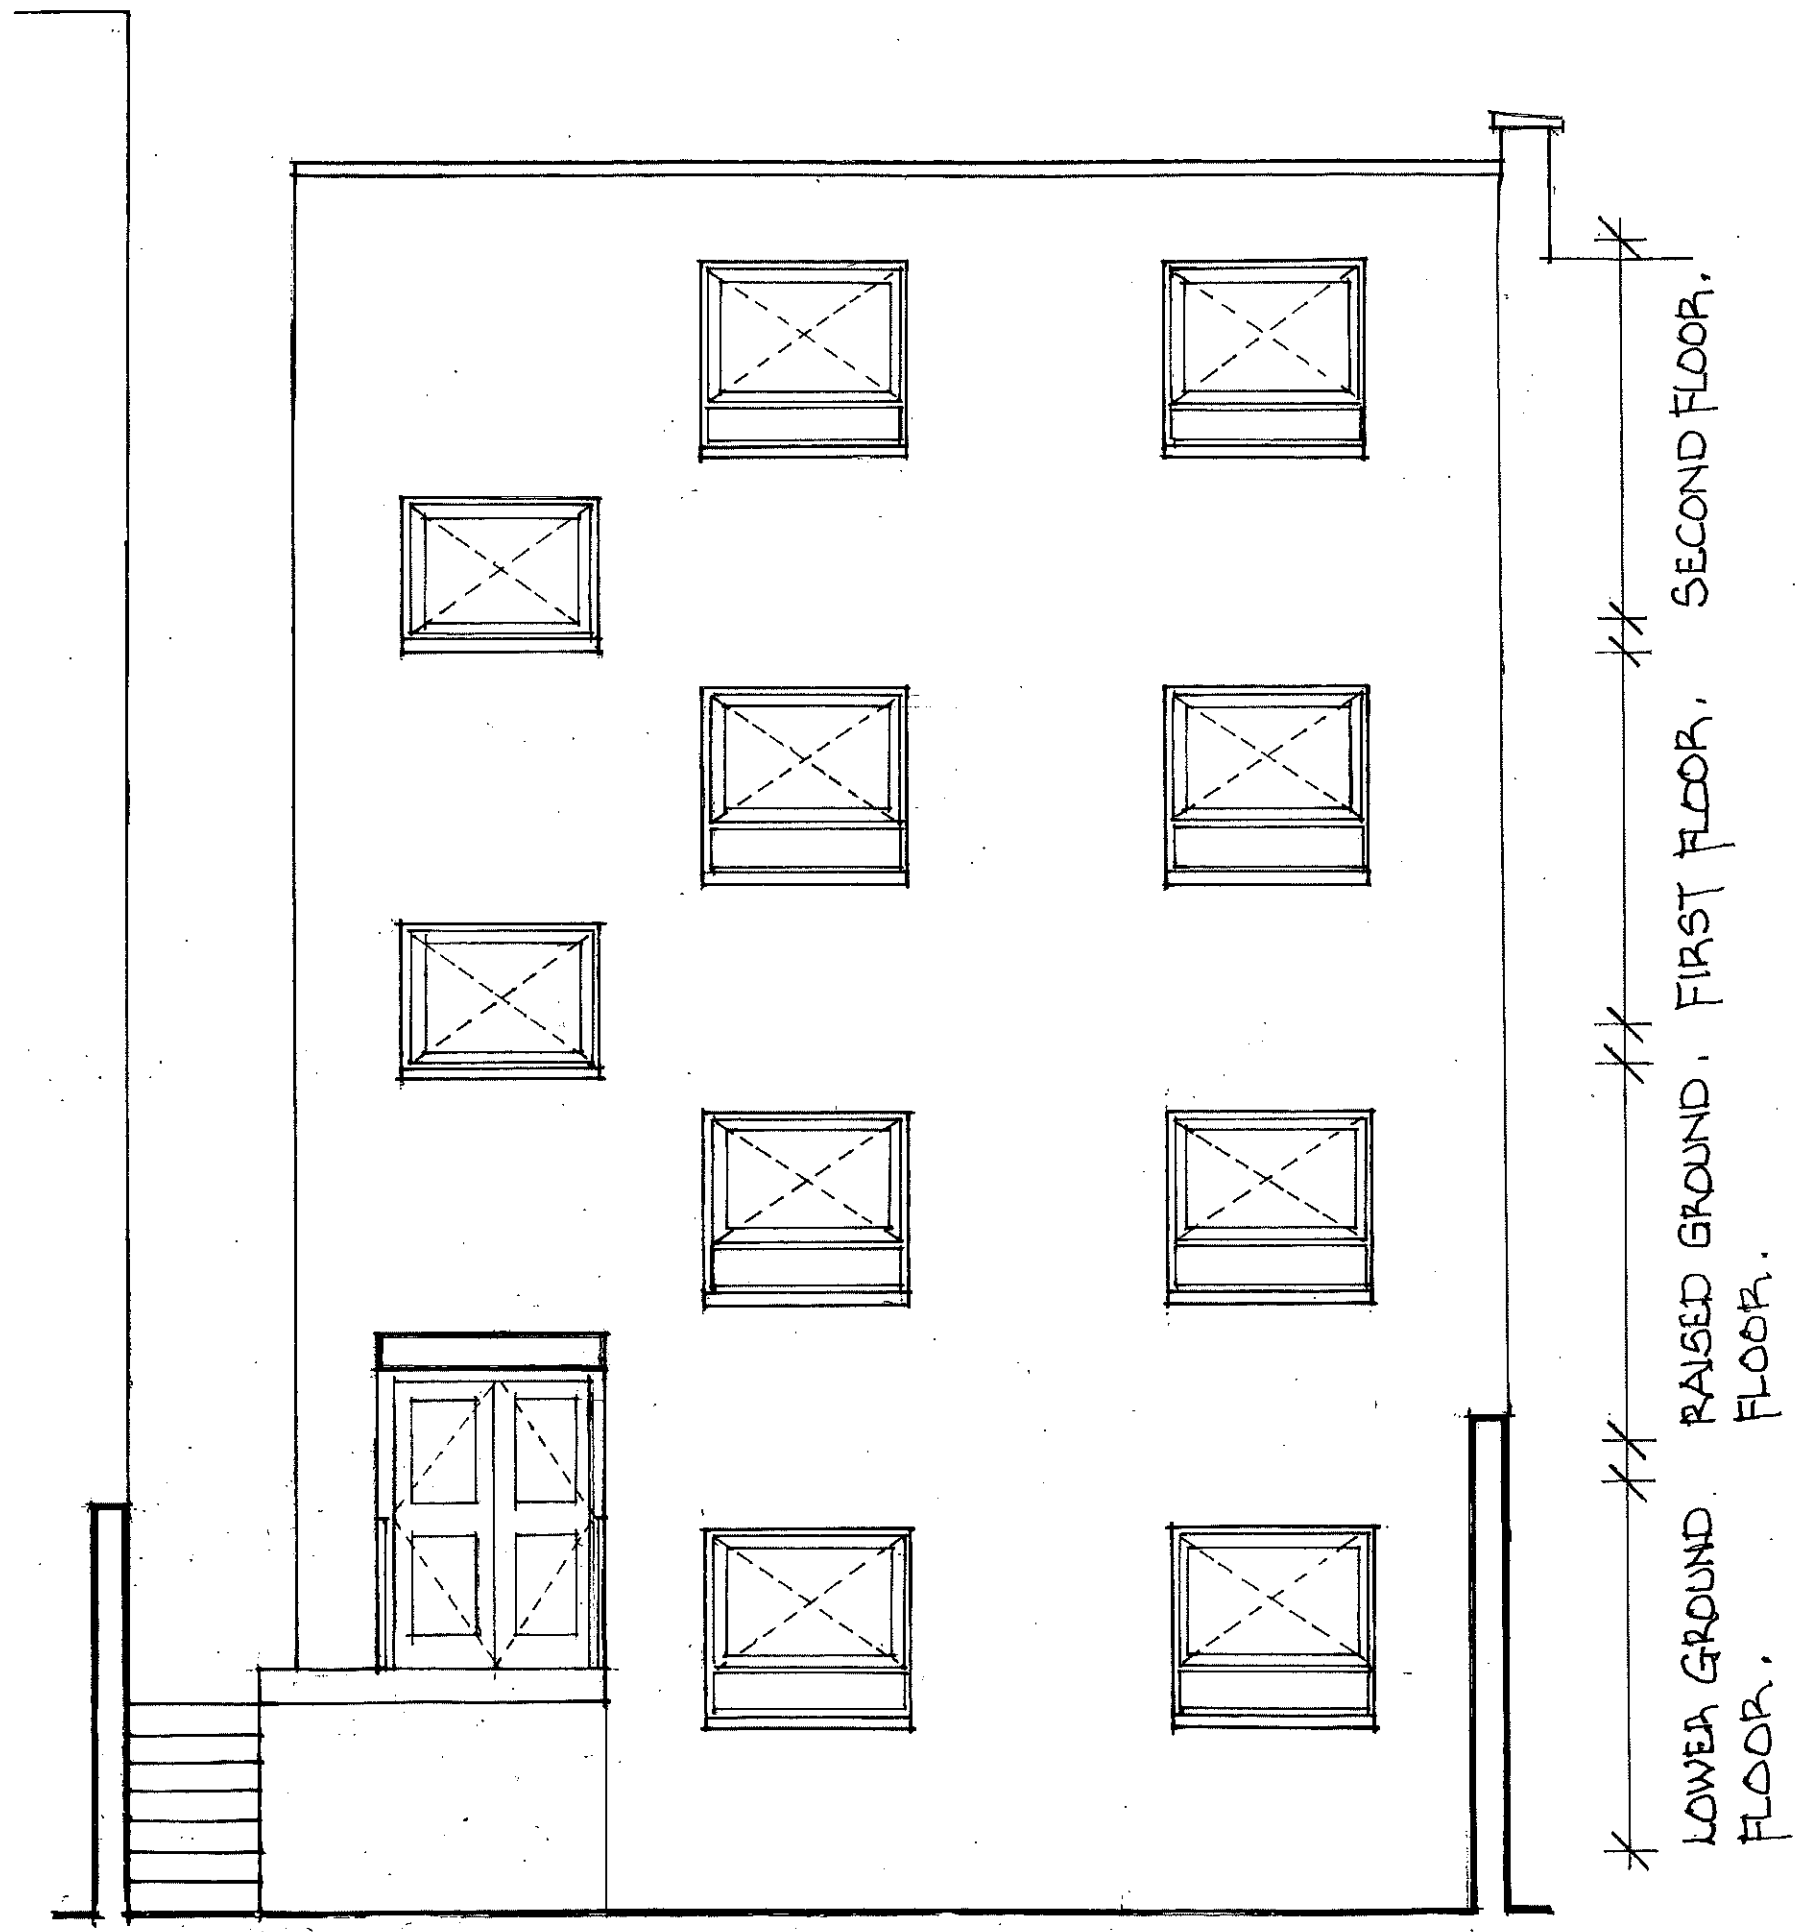

address
 Laurier Court
 Laurier Road
 London NW5 1SE
 title
 Front Elevation as Proposed
 Facing North
 scale date dwg n°
 1 : 50 Jan 24 LC/C/05

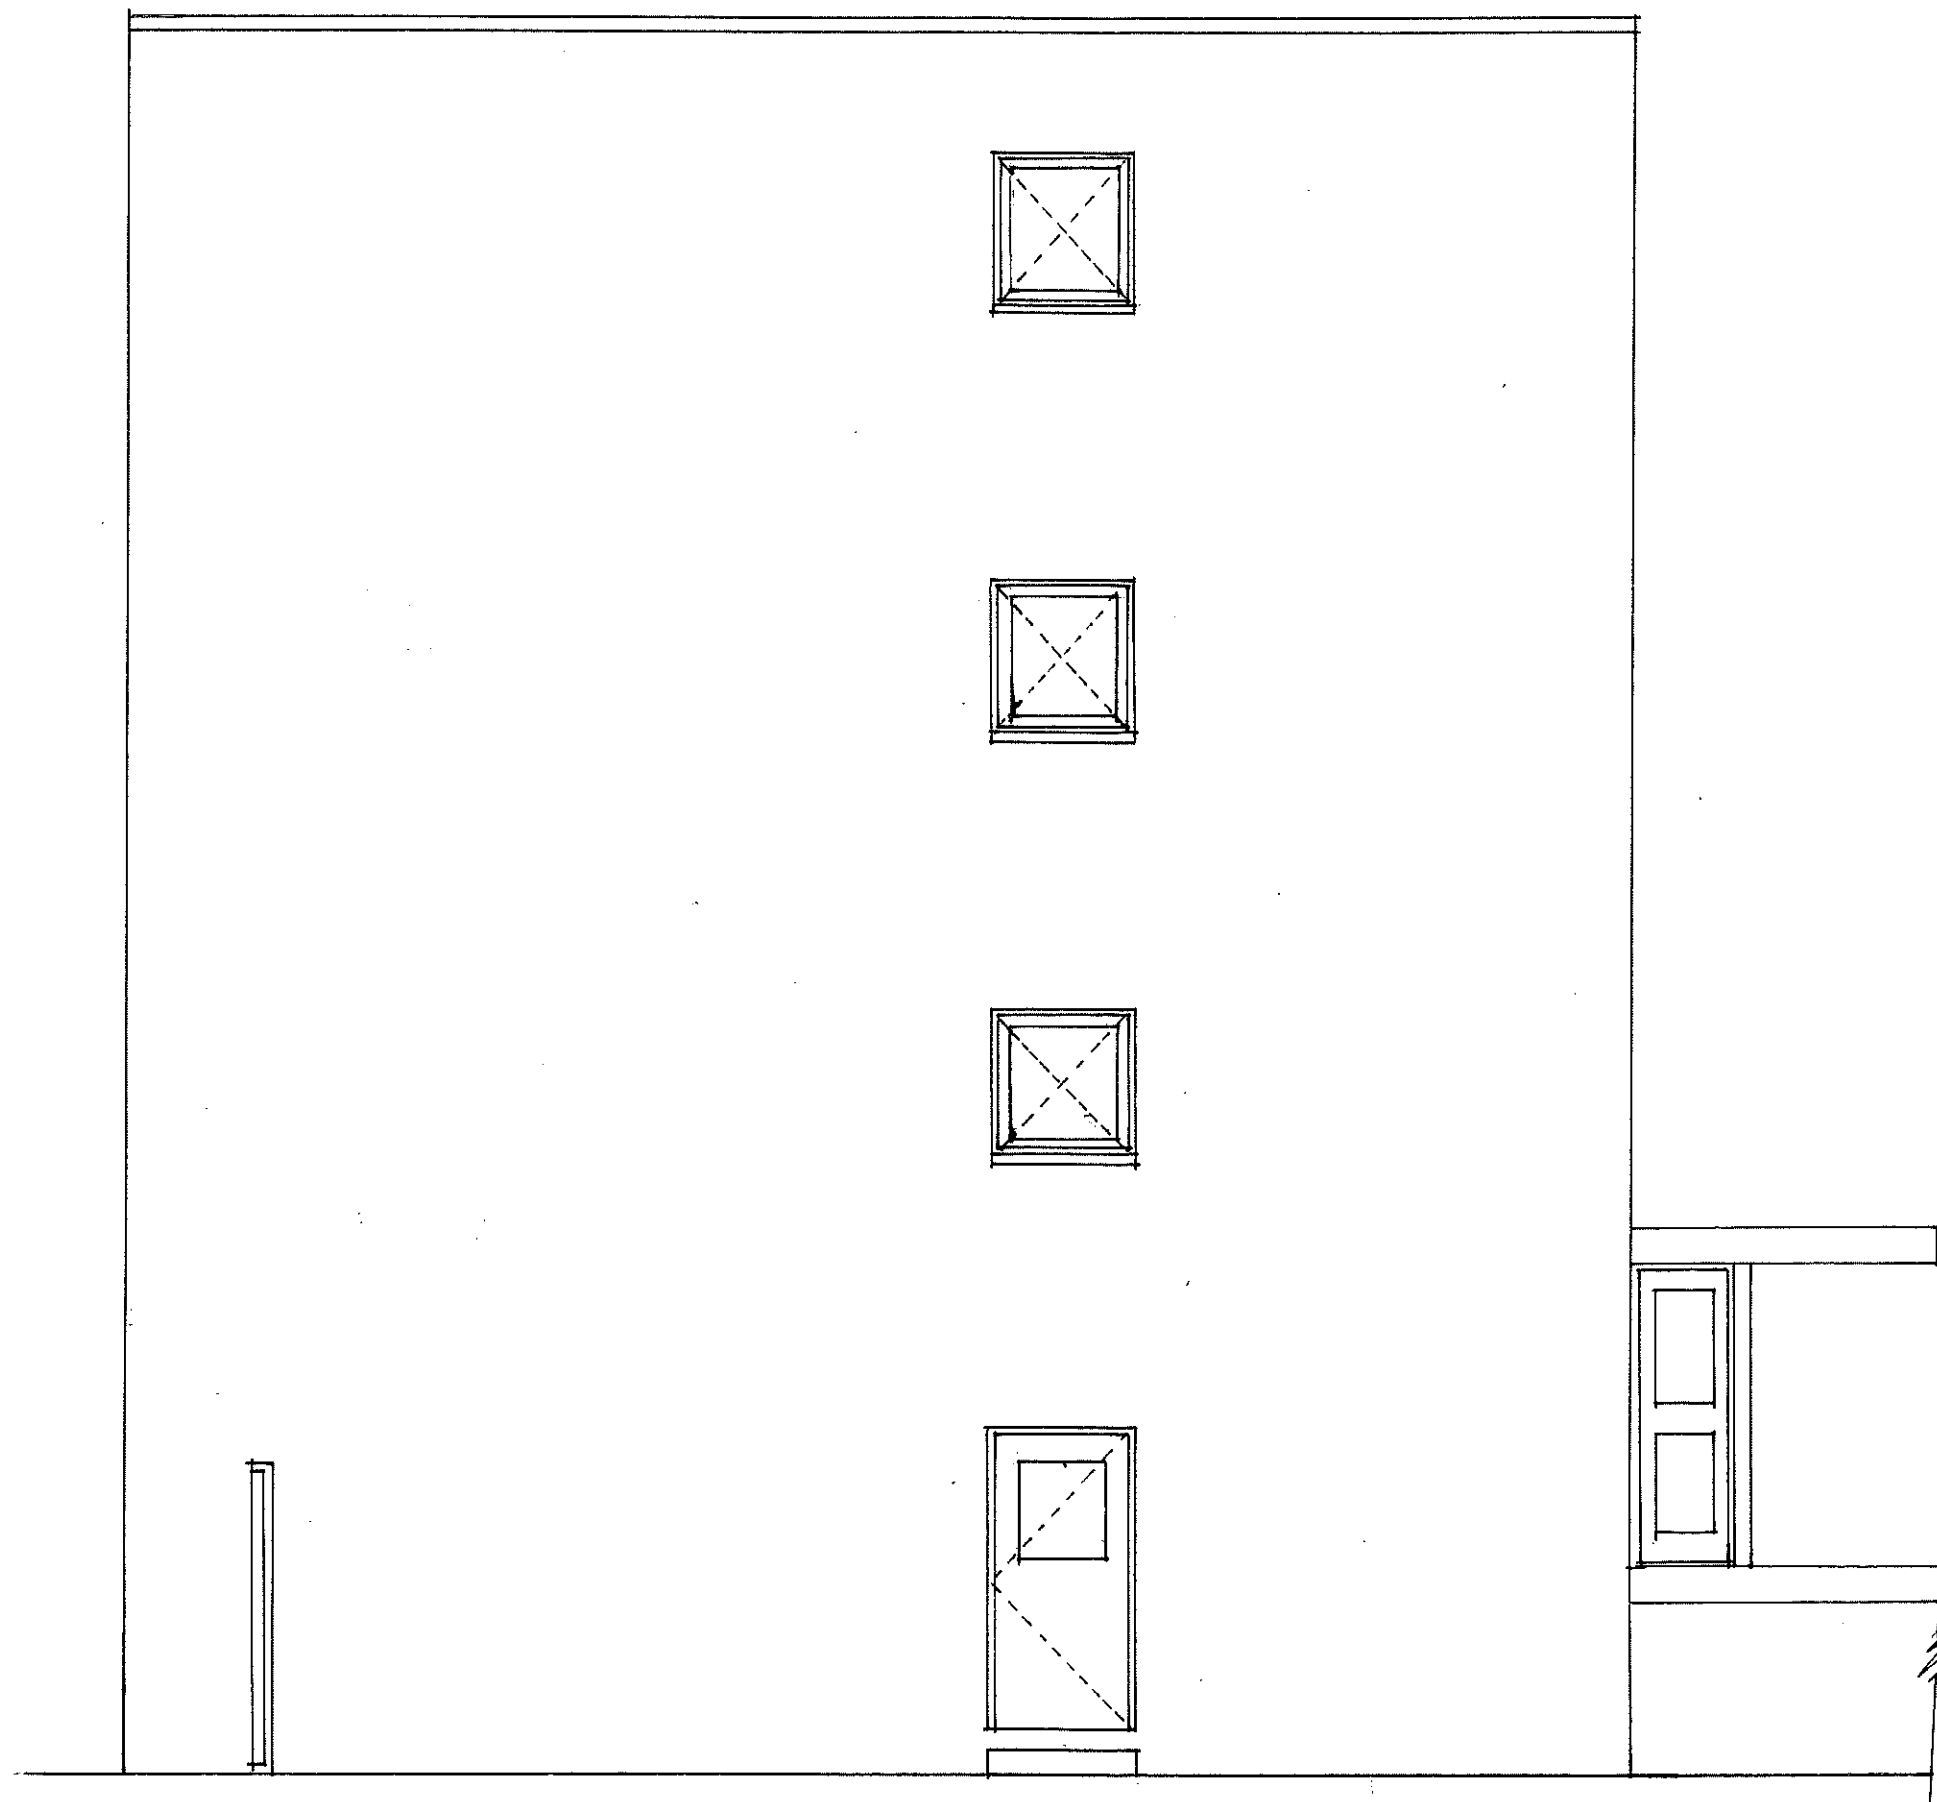

scale bar.

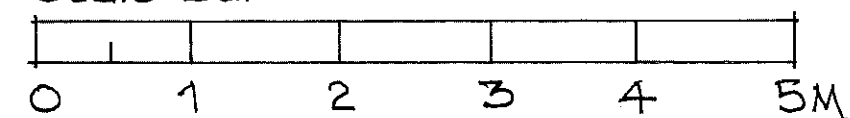

address

Laurier Court

Laurier Road

London NW5 1SE

title

Flank Elevation as Proposed

Facing East

scale

1 : 50

date

Jan 24

dwg n°

LC/C/06



FRONT ELEVATION.



REAR ELEVATION.

address		
Laurier Court		
Laurier Road		
London NW5 1SE		
title		
Front and Rear Elevation		
Photographs		
scale	date	dwg n°
N/A	Jan 24	LC/C/08