


This drawing is not to be scaled for anything other than planning purposes only. It is not to be used for building regulations or construction purposes. All dimensions are to be confirmed on site. Architect to be informed of any discrepancies before any action is taken. This drawing is copyright © Smith & Newton Architects Ltd.

REV	DATE	BY	CK	ISSUED
00	05.05.23	DN	CS	Pre-Application Issue
01	12.10.23	DN	CS	Updated Pre-App Issue
02	28.03.24	AA	DN	Planning Issue


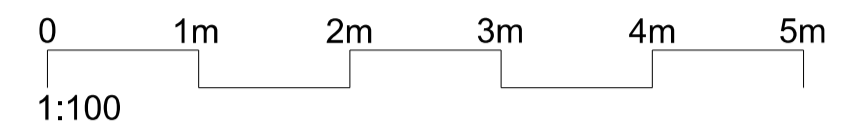


NOTES


DRAWING KEY

- Habitable Rooms
- Bathrooms / Shower / WC's
- Access / Utility
- Storage

KEY PLAN

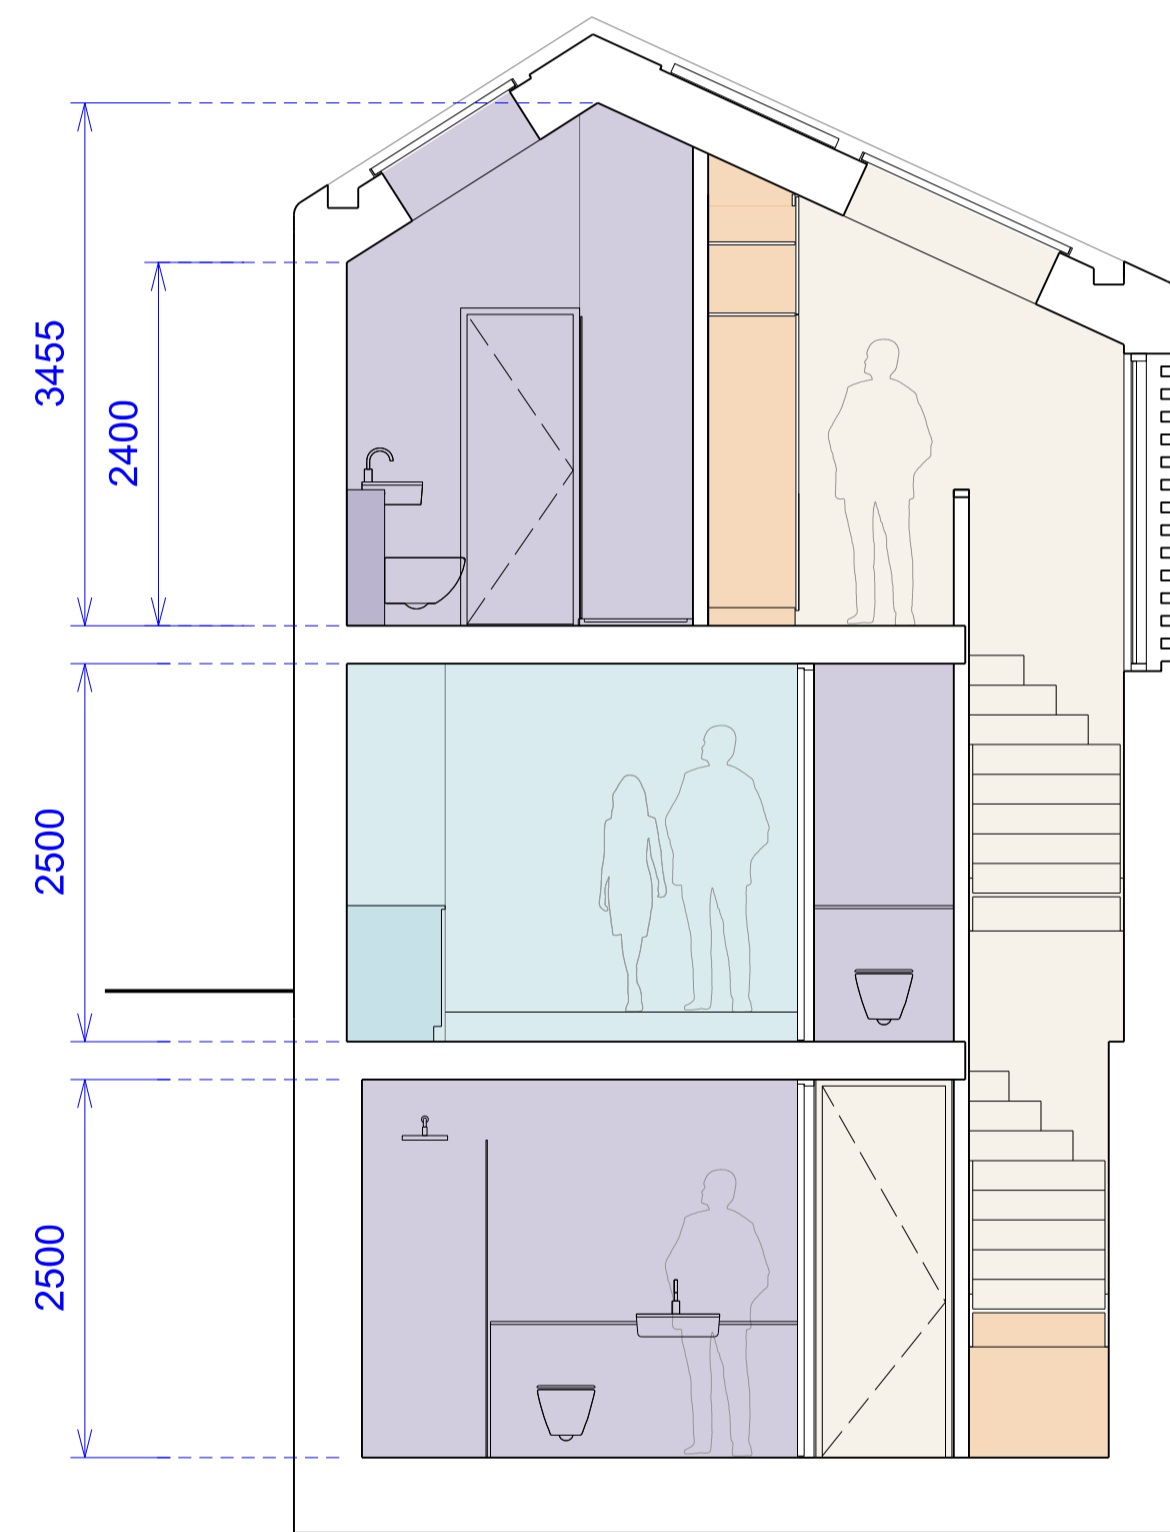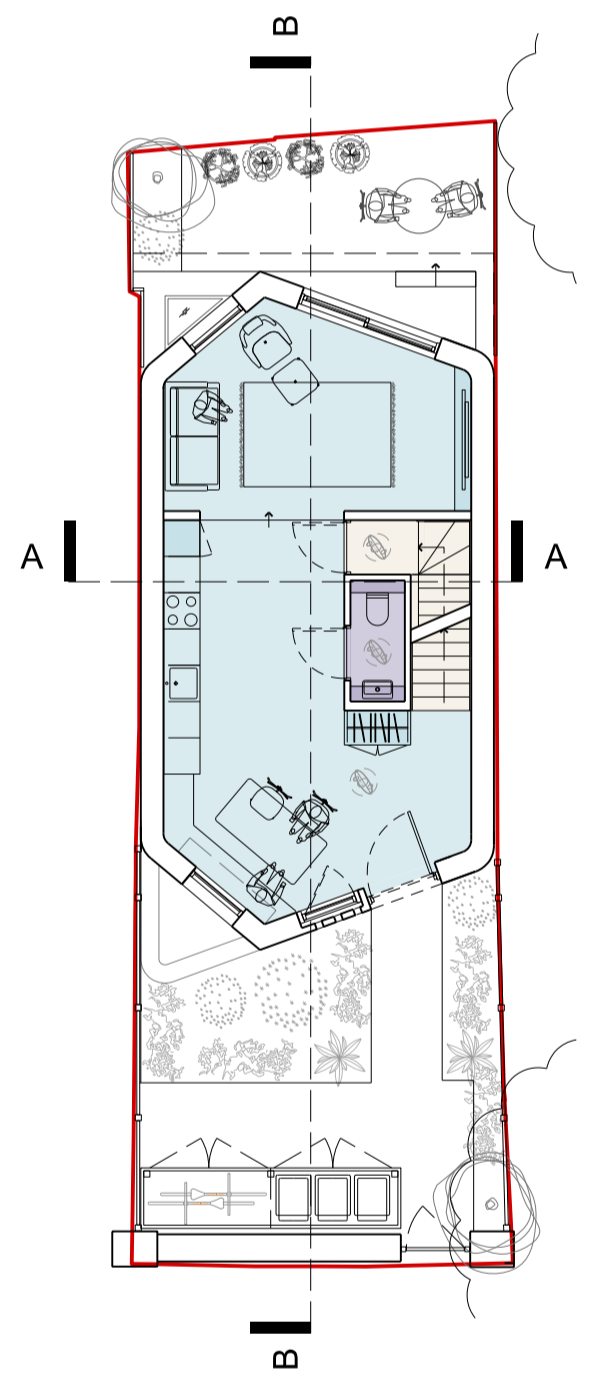

Section AA

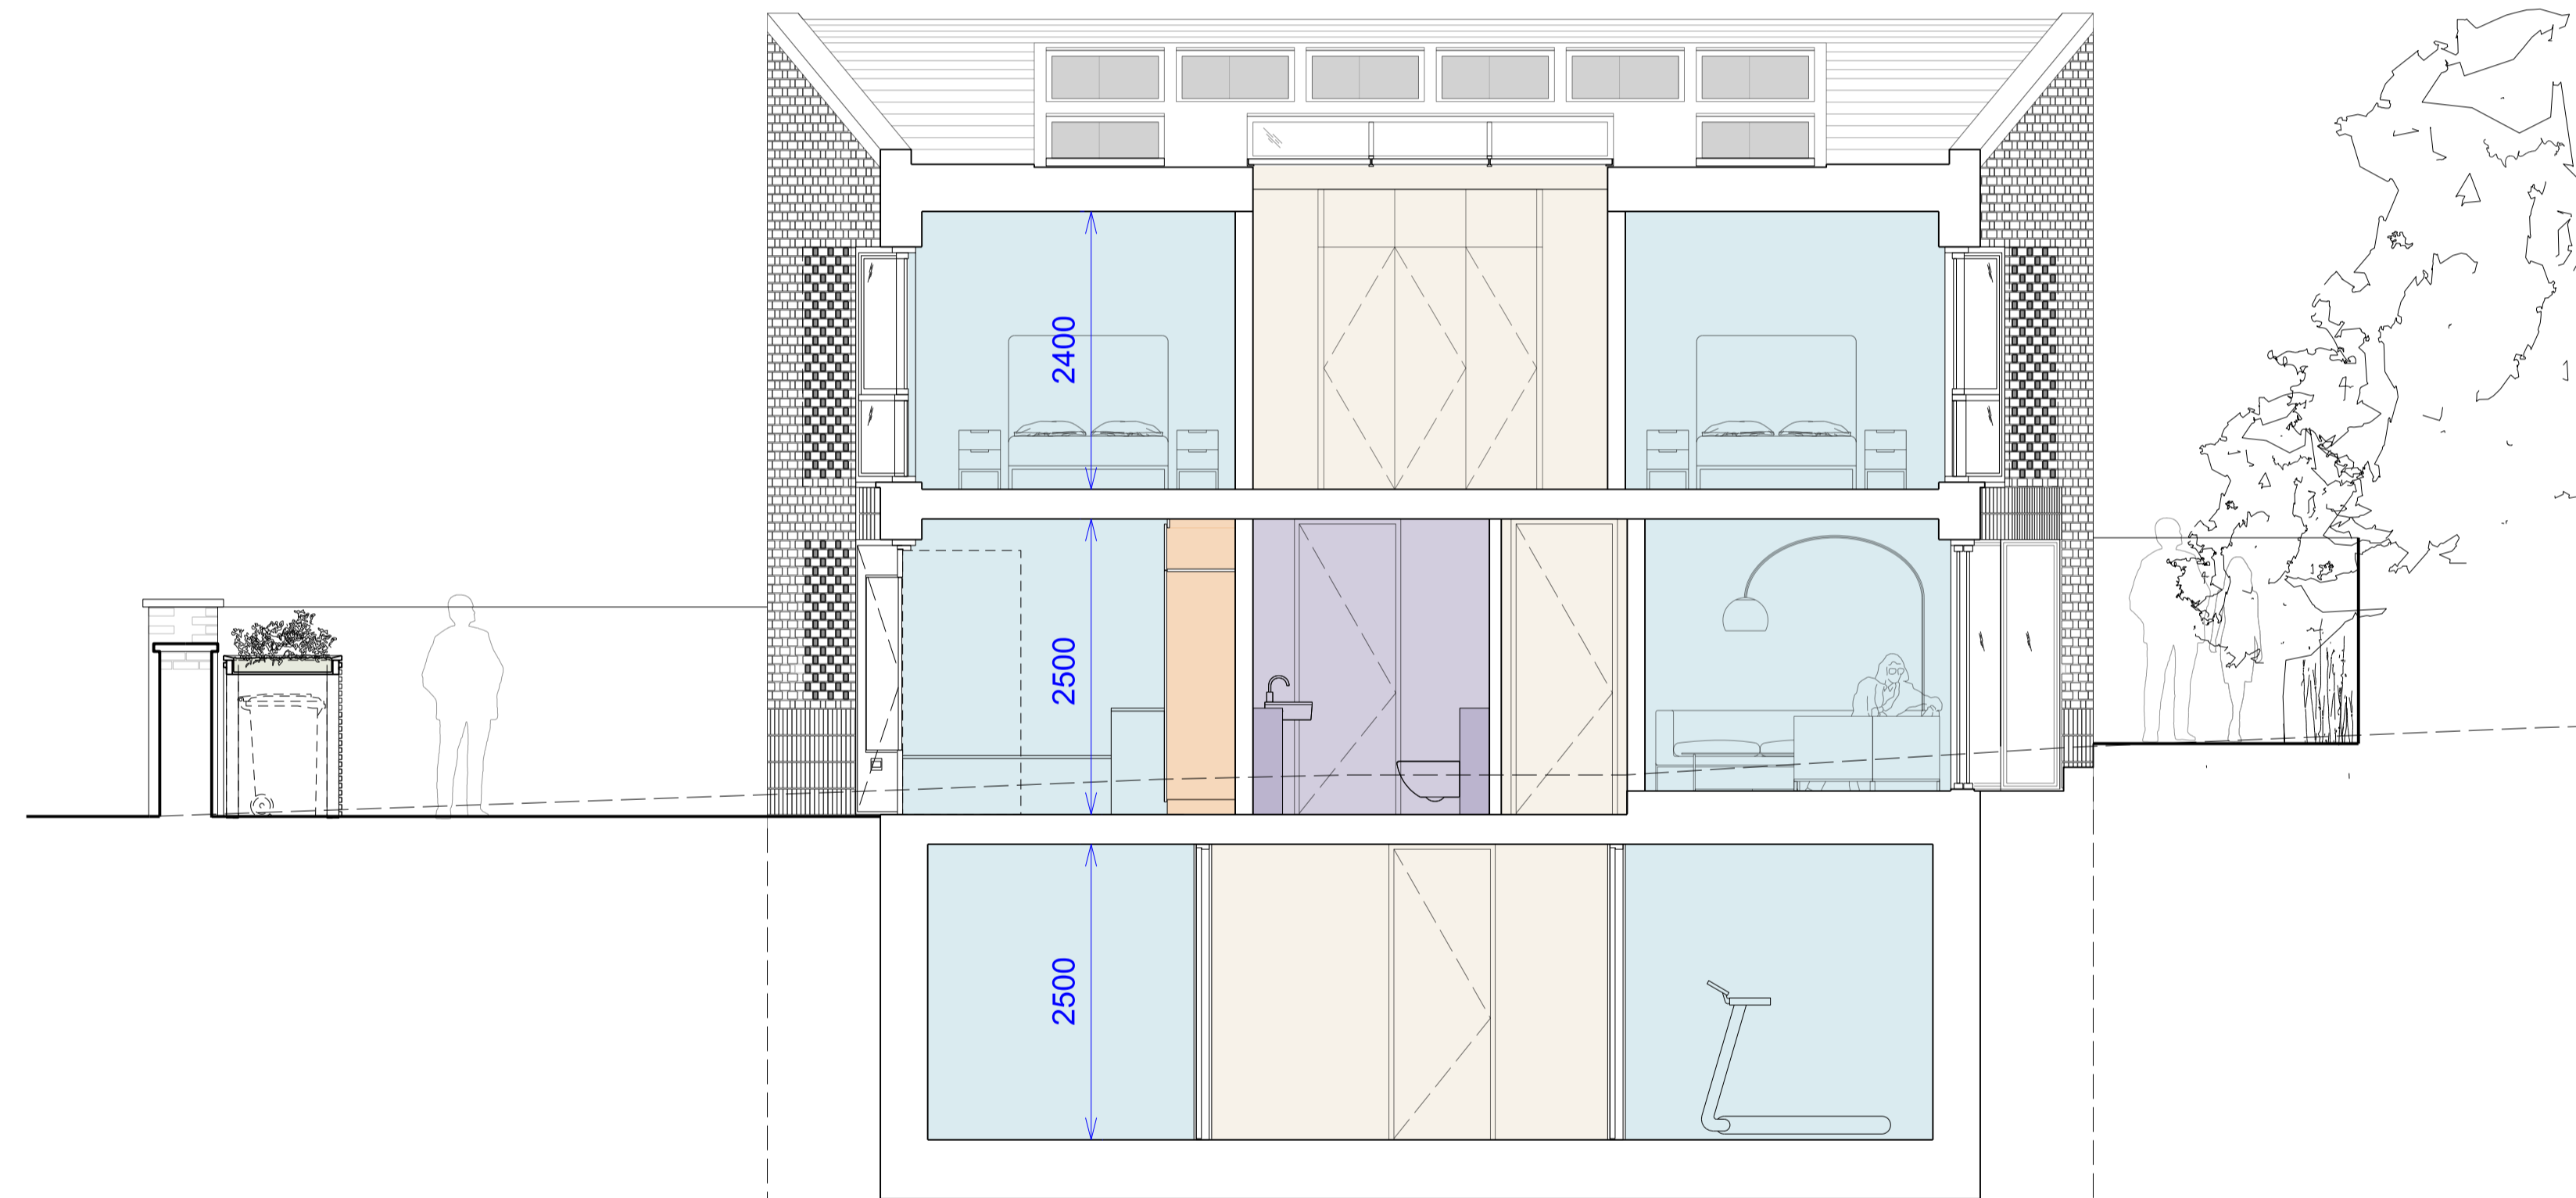

Section BB

SMITH & NEWTON
ARCHITECTS

RIBA CHARTERED PRACTICE
A 9 Shepherd's Lane, Homerton, London E9 6JJ
T +44 (0)20 8520 3867
E info@smith-newton.com W www.smith-newton.com

Project **NETHERHALL** Site Address
*Land Adjacent to No.63
Netherhall Gardens
London, NW3 5RE*

Drawing Title
**GA Sections
Proposed**

Status **Planning** Scale(s) at A3
1:100

DRAWING **0736-03-0450** REVISION
02