


General Notes:

1. Scale-bar to understand the dimensions of the drawing
2. All dimensions are in millimetres unless otherwise stated.
3. Drawing based on survey information by others.
4. Contractors are not to scale dimensions from this drawing
5. Contractors are to check all dimensions prior to commencement on site and notify the architect of any errors, omissions, or discrepancies
6. Arch Lucid Limited retain copyright of this drawing. It may not be copied, altered or reproduced in any way without their written authority.

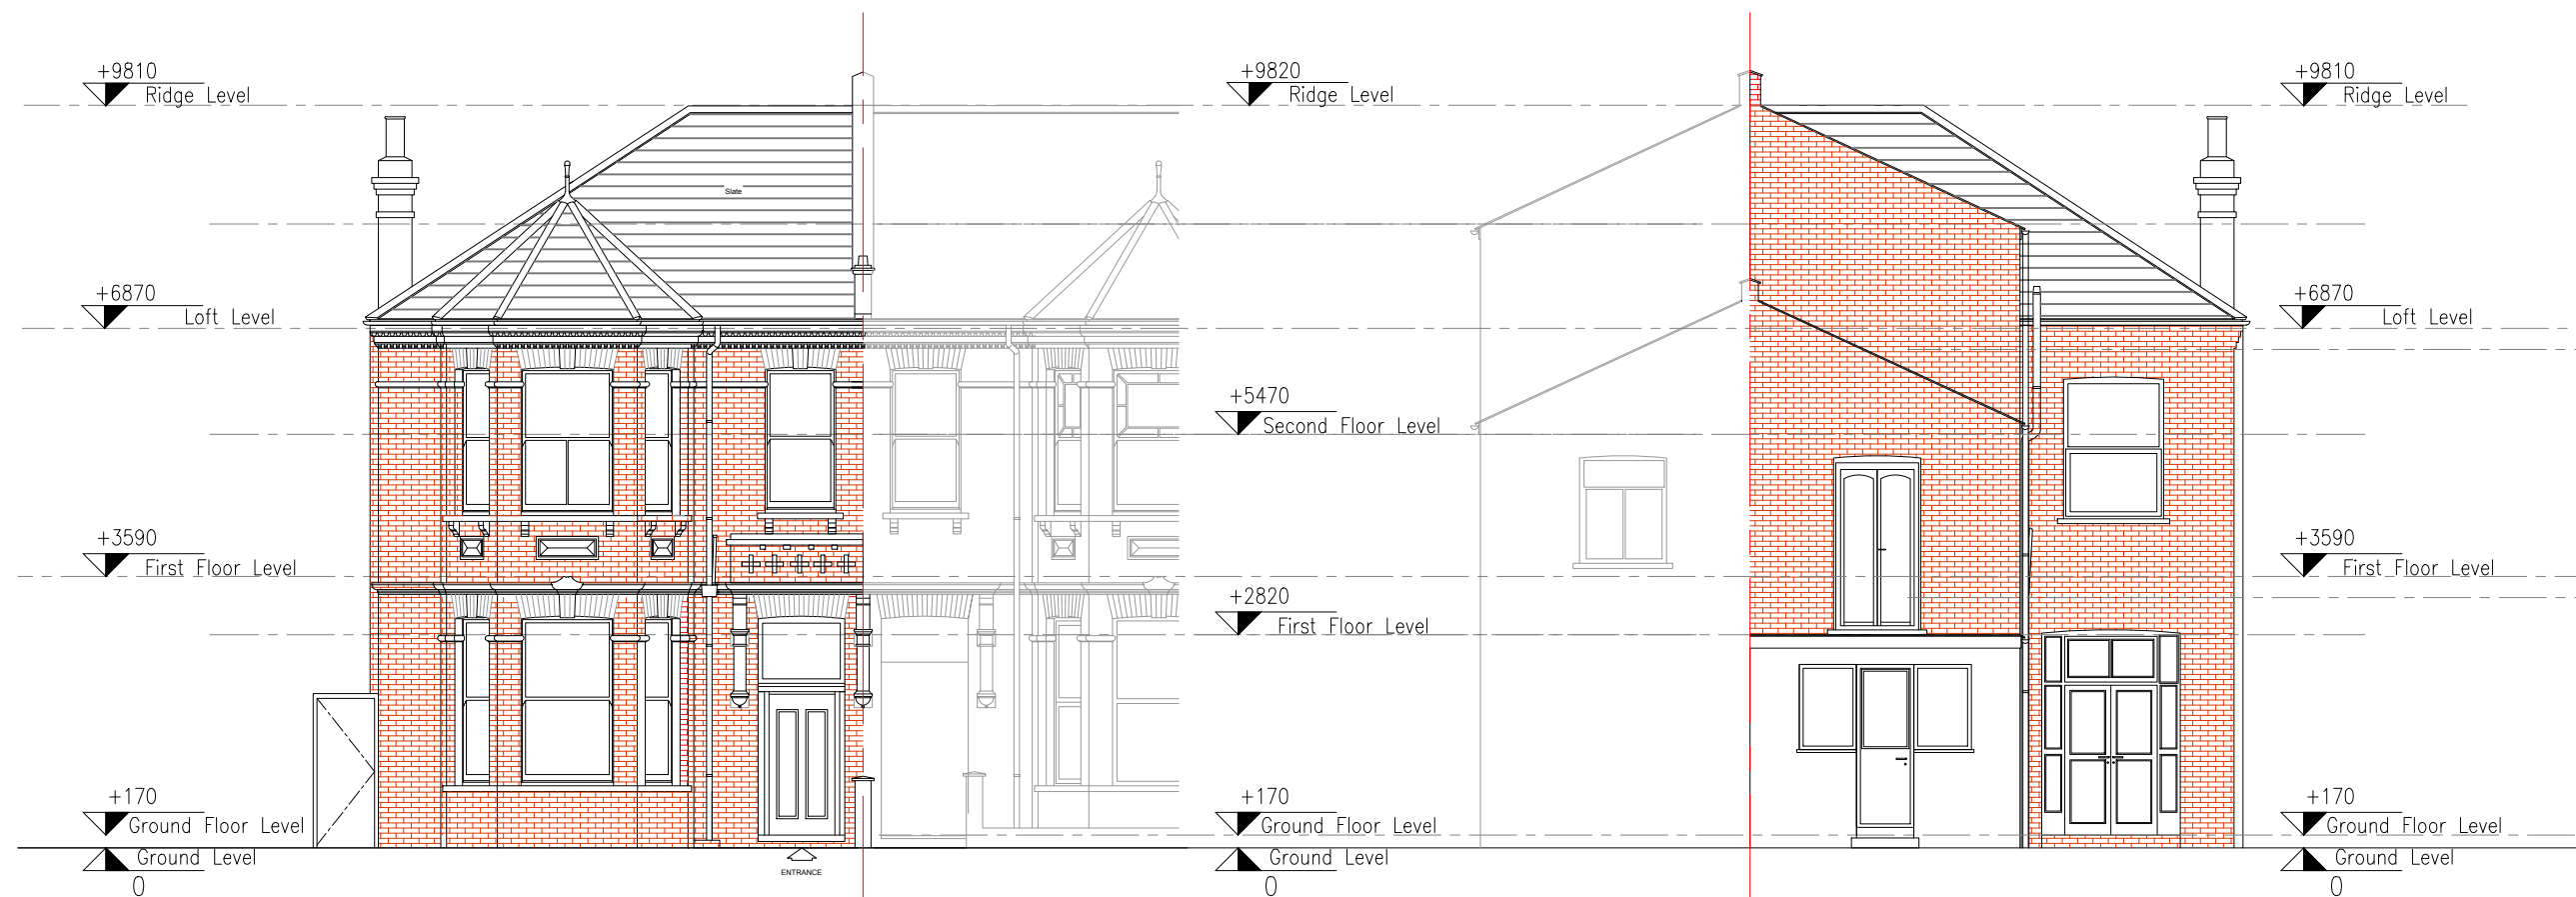

Arch Lucid LTD
Architectural Services

Contact: 0203420027
Email: info@archlucid.com

[illegible]

CODE	SUITABILITY DESCRIPTION
STATUS	PURPOSE OF ISSUE

ADDRESS

19 Skardu Road, NW2 3ES, UK

PROJECT

Conversion single dwelling into two flats

TITLE

Existing Elevations

CLIENT

Stuart Parkinson

DRAWN BY	CHECKED BY	DATE 27/03/24
SCALE (@ A3)	PROJECT NUMBER AL24/19SR	
DRAWING NUMBER AL24/19SR/06		REV 00