



Facade Detail 2 Section

1:25

Facade Detail 2 1:25

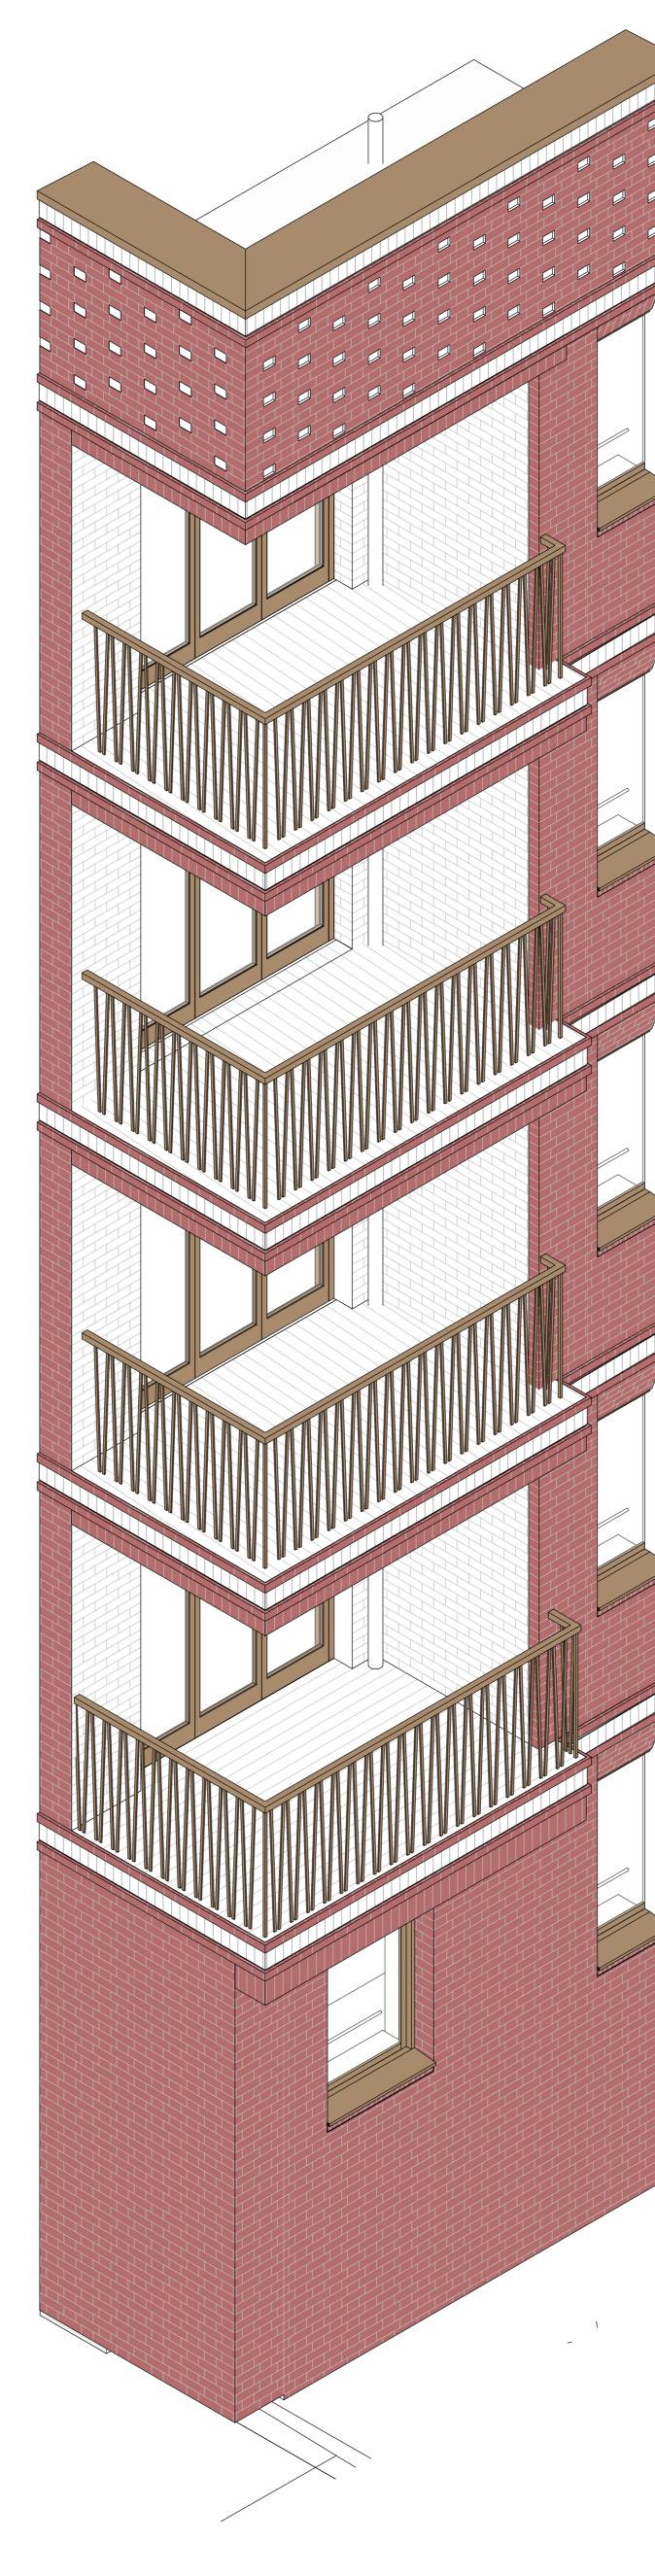


3D Facade Detail 2

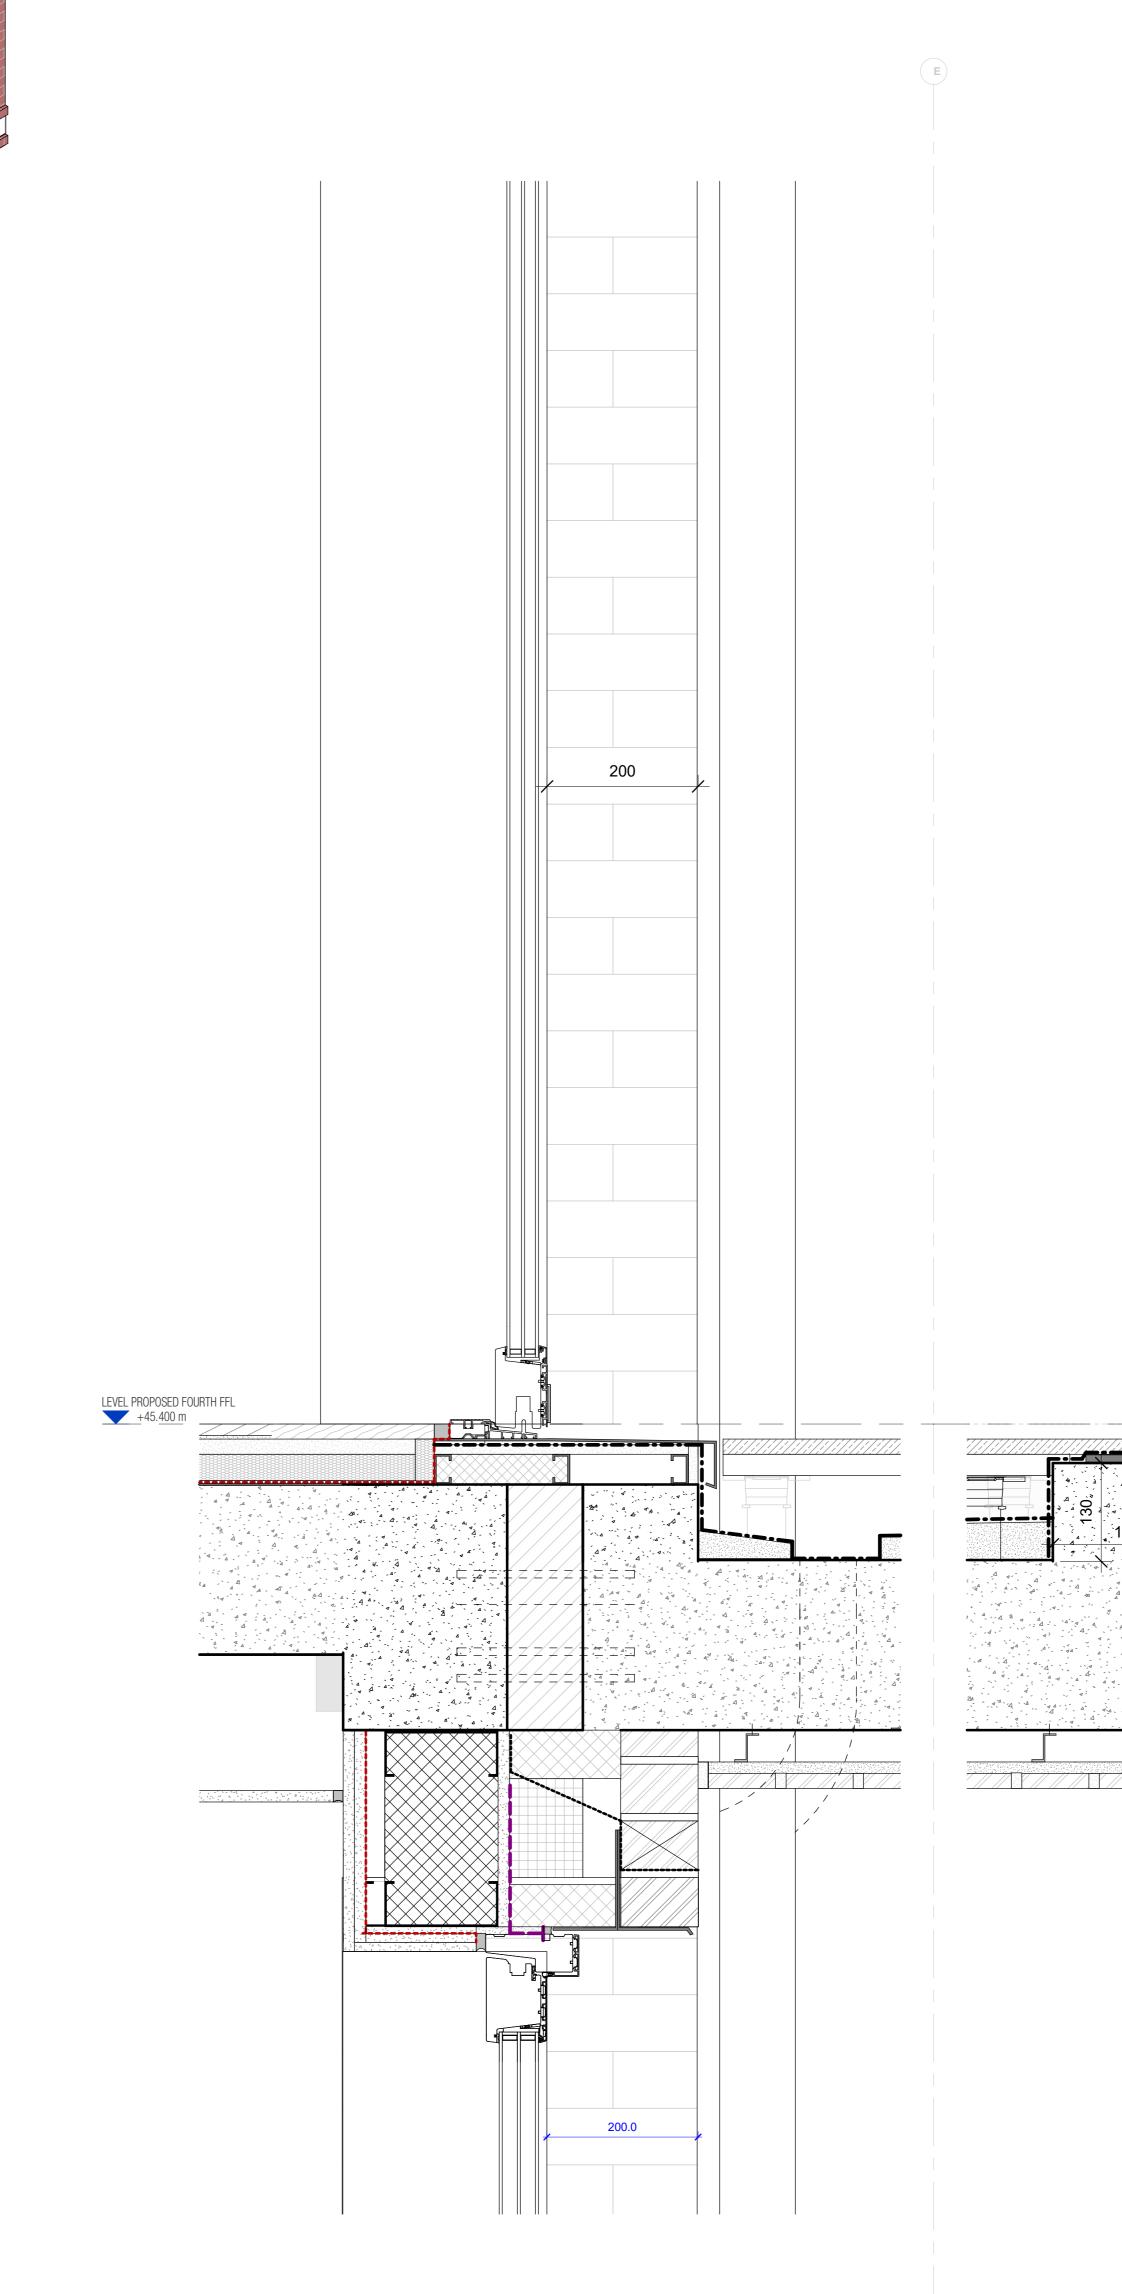




MATERIALS KEY

- 1-A Brick Type 1 A Red brick, Main Red Facing Brick - Ibstock Alderley Russet Blend. Flemish Bond, Grey Mortar
- 1-B Brick Type 1 B Red brick, Main Red Facing Brick Ibstock Alderley Russet Blend. Vertical Stretcher Bond, Grey Mortar
- 1-C Brick Type 1 C Red brick, Main Red Facing Brick - Ibstock Alderley Russet Blend. Header Course, Grey Mortar
- 1-D Brick Type 1 D Red brick, Main Red Facing Brick - Ibstock Alderley Russet Blend. Vertical Stretcher Bond, Grey Mortar Chamfered Window Head Detail
- Recessed Headers Red 3 Red brick, 25mm Recessed Header Main Red Facing Brick - Ibstock Alderley Russet Blend. Grey Mortar
- 4 Recessed Headers White White Brick, 25mm Recessed Header TBS Audalusia White. Grey Mortar
- Protruding Course Red brick, 25mm Potrusion, Single Header Course Ibstock Alderley Russet Blend. Header Course, Grey Mortar
- Soldier Course White 6 White Brick, 150mm Solidier Course TBS Audalusia White. Grey Mortar
- Windows 7 Triple Glazed Aluminium Casement Window Fully Openable - PPC Bronze With Pressed Aluminium Cill PPC Bronze B2
- Parapet Capping Pressed Aluminium Parapet Capping 8 Secret fixed, PPC Bronze
- Soldier Course Red 9 Red Brick, 150mm Solidier Course, Grey Mortar
- Steel Balustrade System 10 Decorative steel balustrade Secret fixed into RC Upstand, PPC Bronze
- 11 White Glazed Brick Weinerberger London White Glazed Brick
- 12 Brick Hanging System Brick hanging system by specialist sub-contractor
- 13 Privacy Screen 1800mm high perforated metal screen PPC Bronze
- **Doors** Triple Glazed Aluminium Folding Door System PPC Anodite C33 Bronze

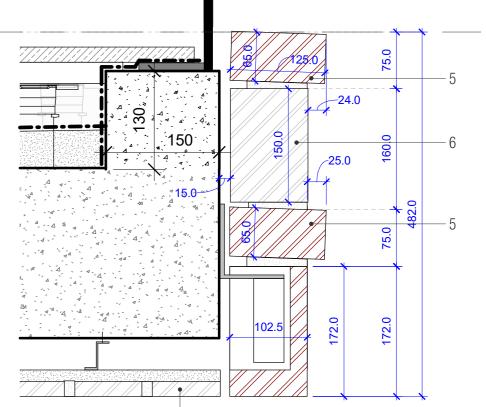

KEY PLAN

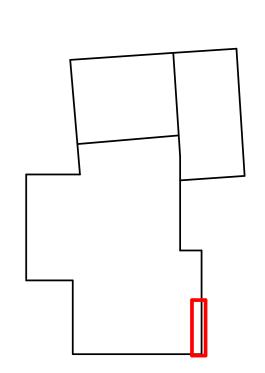

NOT FOR CONSTRUCTION

THIS DRAWING IS ISSUED FOR COORDINATION ONLY. NOT FOR CONSTRUCTION. ALL INFOMRATION SHOWN IS SUBJECT TO PLANNING APPROVAL, COORDINATION WITH ENGINEERS AND M&E CONSULTANT AND DETAILED DESIGN DEVELPOMENT.

METASHAPE | ARCHITECTS _____

STATUS STAGE 4

601

-----PROJECT BIRD IN HAND, WEST END LANE NW6 4NX _____ SHEET TITLE

FACADE DETAIL 2

scale	date
As indicated @ A0	11/08/23
drawn	REVIEWED
Author	Checker
ЈОВ NO. 2020-008	
SHEET NUMBER	DEVISION

0 0.2 0.5 1 1:25

2 m

REVISION T02

19/01/24 26/03/24