



REVISIONS		
T01	For Tender	19/01/24
T02	For Tender	07/02/24
T03	For Tender	26/03/24

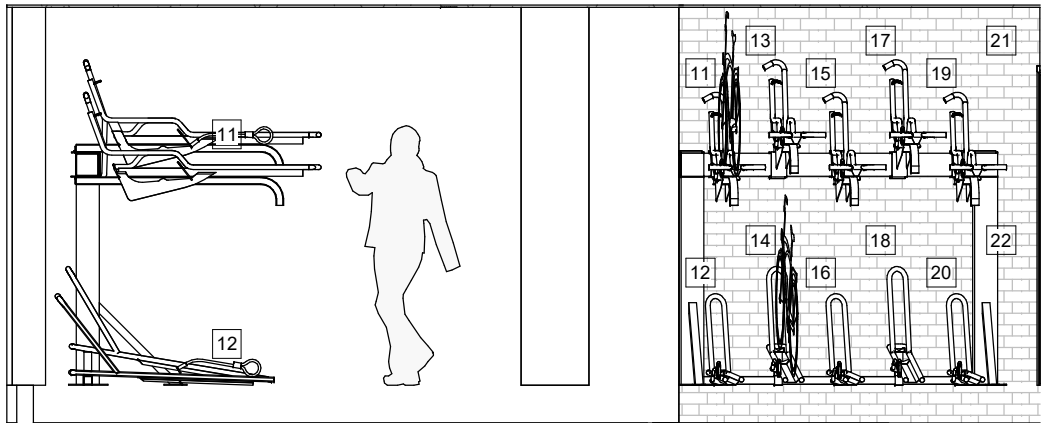

Proposed Elevation A

1 : 50

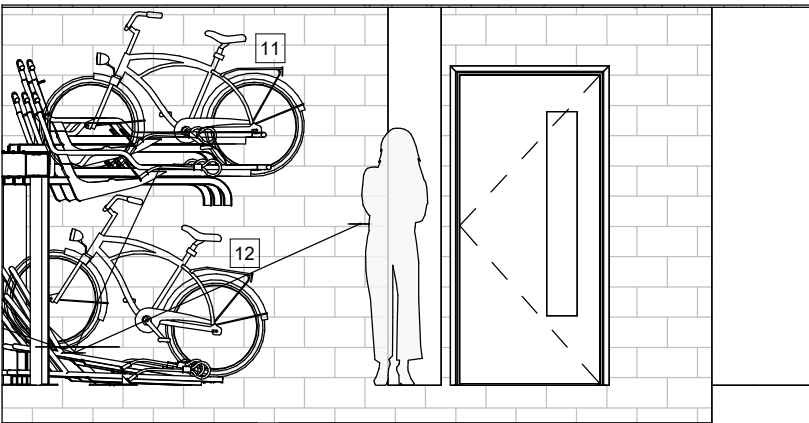


Proposed Elevation B

1 : 50




Saris Stack Rack  
Indoor Bike Storage

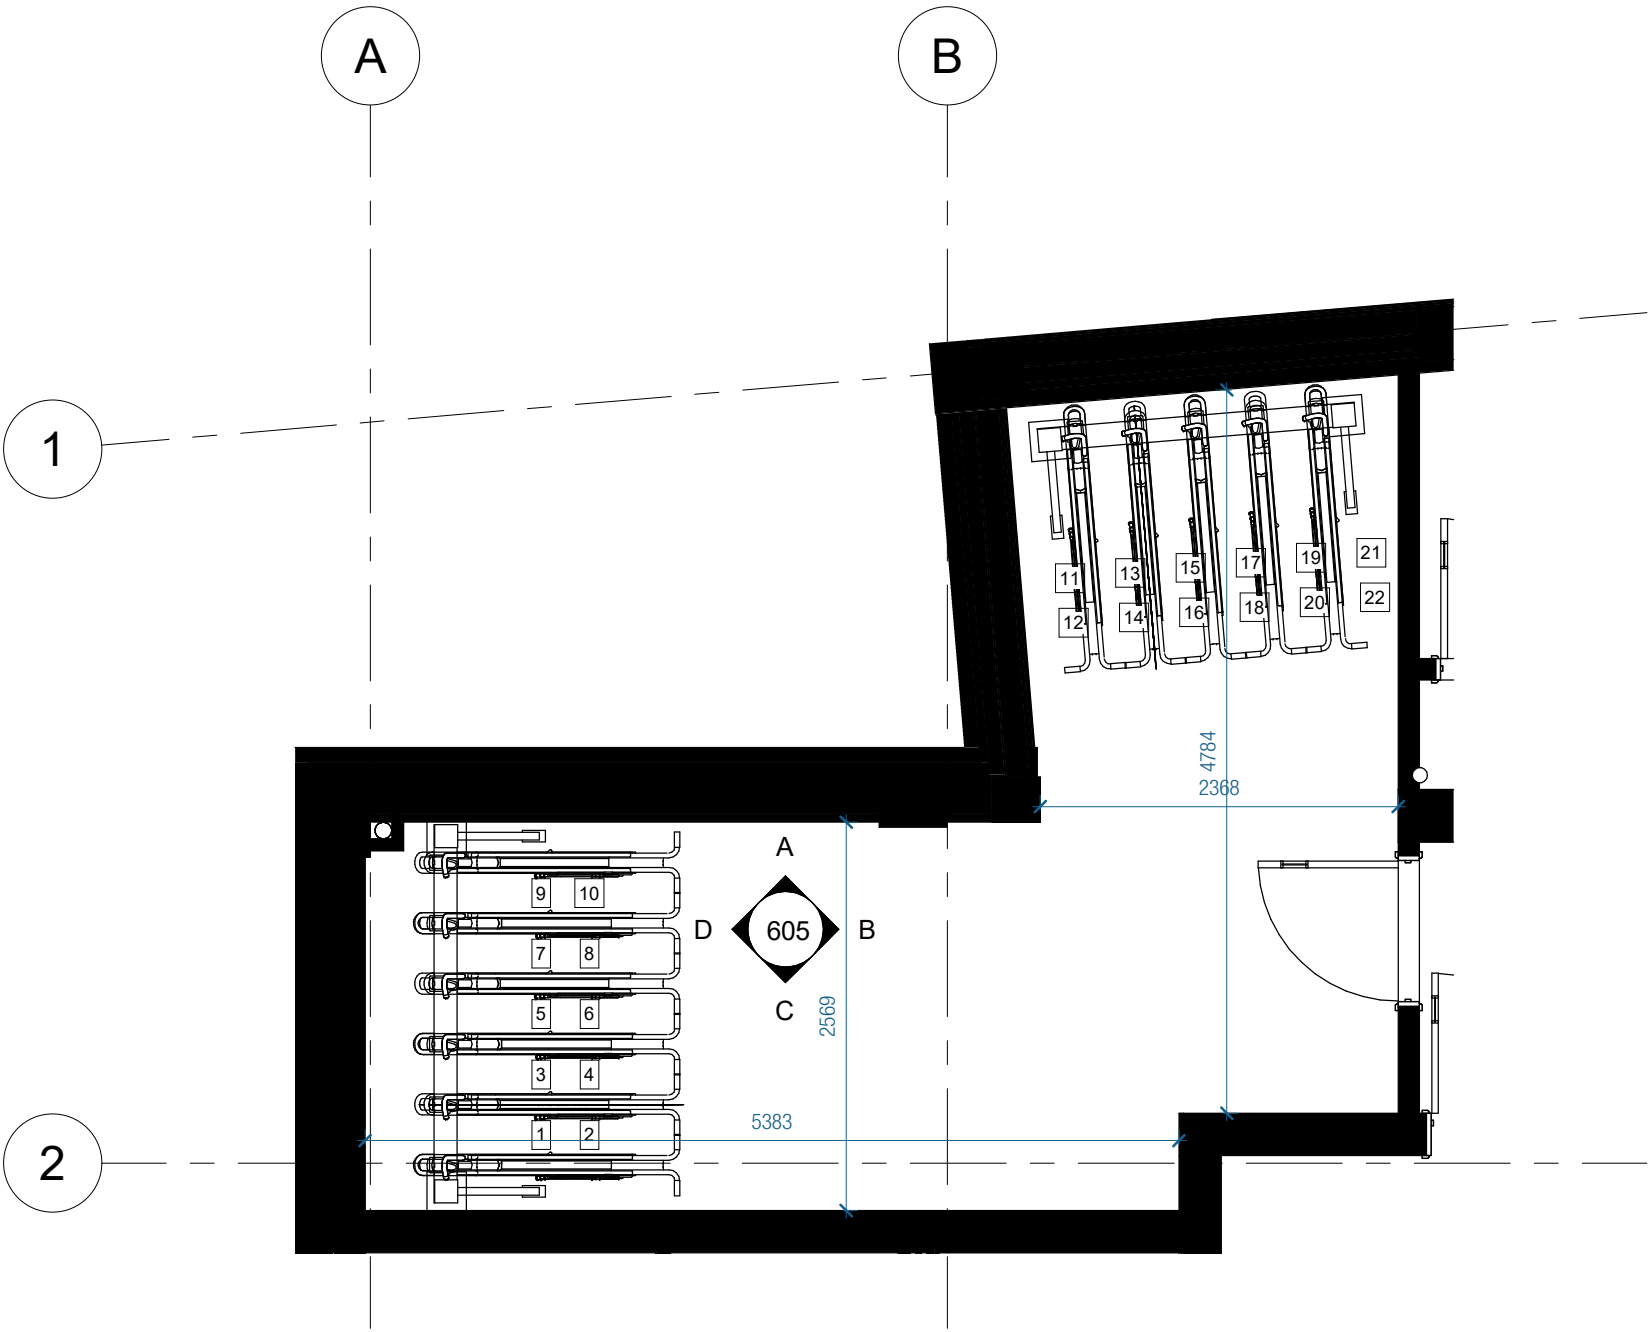


Proposed Bike Store Layout

1 : 50

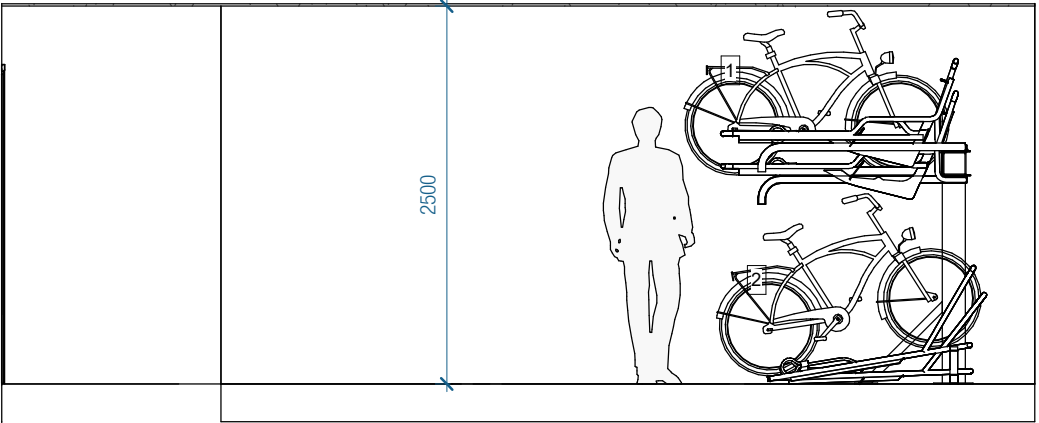

Proposed Elevation C

1 : 50

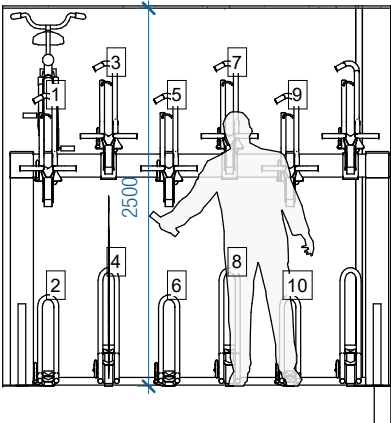

Proposed Elevation D

1 : 50

NOT FOR CONSTRUCTION

THIS DRAWING IS ISSUED FOR COORDINATION ONLY. NOT FOR CONSTRUCTION. ALL INFOMRATION SHOWN IS SUBJECT TO PLANNING APPROVAL, COORDINATION WITH ENGINEERS AND M&E CONSULTANT AND DETAILED DESIGN DEVELPOMENT.

METASHAPE | ARCHITECTS

STATUS  
STAGE 4

PROJECT  
BIRD IN HAND, WEST END LANE NW6 4NX

SHEET TITLE  
PROPOSED BIKE STORE

SCALE  
1 : 50 @ A2

DATE  
11/08/23

DRAWN

REVIEWED

JOB NO.  
2020-008

SHEET NUMBER  
605

REVISION  
T03

