


1. Dimensions given in millimetres unless stated otherwise.
2. All levels are in metres above AOD unless stated otherwise.
3. Use written dimensions only; do not scale from drawing.
4. All dimensions to be verified on site prior to proceeding and all discrepancies to be notified in writing to the Architect.
5. Original survey produced by LRM Surveys in November 2014. The Architect is to be informed of any inaccuracies of the existing works or surroundings.

Notes

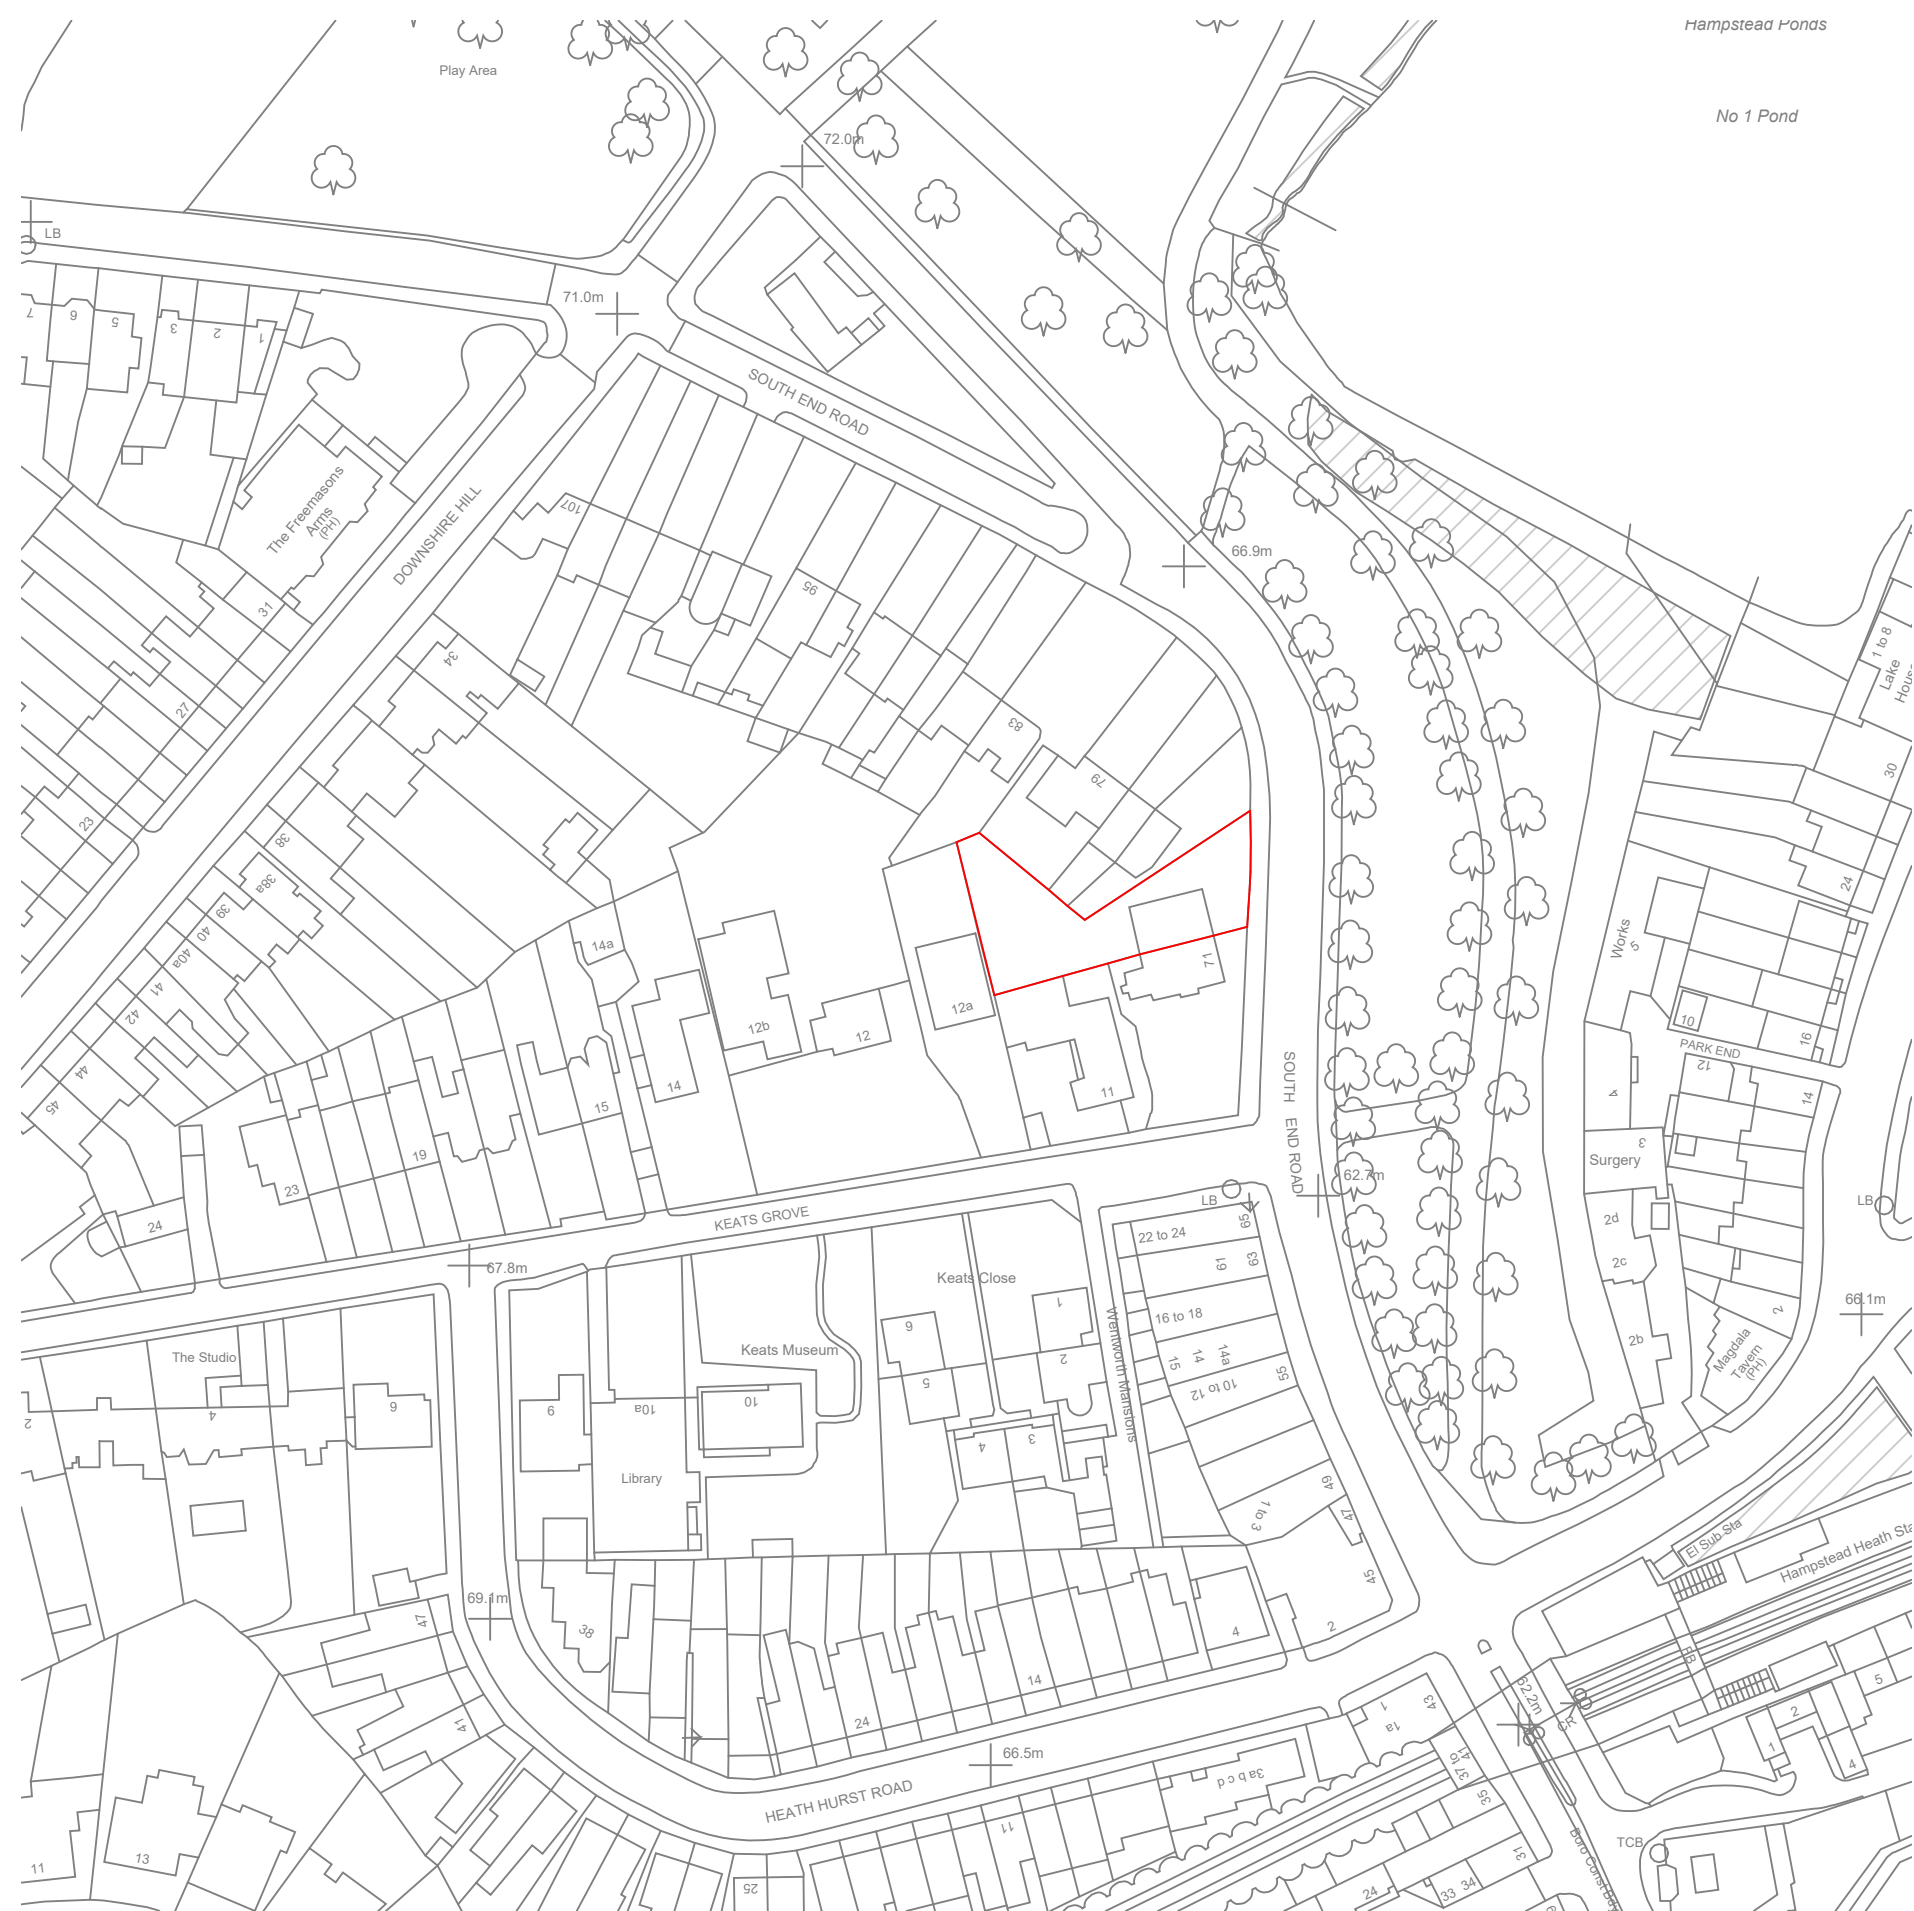

1) 0000_LOCATION
1 : 1250

[illegible]

Project 213

Client
Upspace Construcion
Services Ltd.
73 South End Road,
London, NW3 2RJ

Architect
**COOKE
FAWCETT
ARCHITECTS**
1-2 Herbal Hill
London, EC1R 5EF
+44 (0)20 7078 4030

Scale

1 : 1250

Drawing Title

Location Plan

Drawing No.

CF-213-DR -0010 -A