



ITEM NO.	PART NUMBER	DESCRIPTION	LENGTH	LENGTH 02	HEIGHT	QTY.
1	S3-BS01	BASE STEEL - 2.0mm Galv - GUSSETS - END CAPS WITH 4 OFF 10mm HOLES FOR M8 FIXINGS	850	0	0	1
2	S3-BS02	BASE STEEL - 2.0mm Galv - GUSSETS - END CAPS WITH 4 OFF 10mm HOLES FOR M8 FIXINGS	2500	0	0	1
3	S3-BS03	BASE STEEL - 2.0mm Galv - GUSSETS - END CAPS WITH 4 OFF 10mm HOLES FOR M8 FIXINGS	1700	0	0	1
4	S3-BS04	BASE STEEL - 2.0mm Galv - GUSSETS - END CAPS WITH 4 OFF 10mm HOLES FOR M8 FIXINGS	500	0	0	1
5	S3-BS05	BASE STEEL - 2.0mm Galv - L-SHAPED - GUSSETS - END CAPS WITH 4 OFF 10mm HOLES FOR M8 FIXINGS	500	2000	0	1
6	S3-BS06	BASE STEEL - 2.0mm Galv - GUSSETS - END CAPS WITH 4 OFF 10mm HOLES FOR M8 FIXINGS	2500	0	0	1
7	S3-SU01	STEEL UPRIGHT - 2.0mm Galv - END CAPS WITH 2 OFF 10mm HOLES FOR M8 FIXINGS	2300	0	0	2
8	S3-SU03	STEEL UPRIGHT - 2.0mm Galv - END CAPS WITH 2 OFF 10mm HOLES FOR M8 FIXINGS	2300	0	0	1
9	S3-SU02	STEEL UPRIGHT - 2.0mm Galv - END CAPS WITH 2 OFF 10mm HOLES FOR M8 FIXINGS	2300	0	0	5
10	S3-TS01	BASE STEEL - 2.0mm Galv - GUSSETS - END CAPS WITH 4 OFF 10mm HOLES FOR M8 FIXINGS	850	0	0	1
11	S3-TS02	BASE STEEL - 2.0mm Galv - GUSSETS - END CAPS WITH 4 OFF 10mm HOLES FOR M8 FIXINGS	2500	0	0	1
12	S3-TS03	BASE STEEL - 2.0mm Galv - GUSSETS - END CAPS WITH 4 OFF 10mm HOLES FOR M8 FIXINGS	2500	0	0	1
13	S3-TS04	BASE STEEL - 2.0mm Galv - L-SHAPED - GUSSETS - END CAPS WITH 4 OFF 10mm HOLES FOR M8 FIXINGS	2000	500	0	1
14	S3-TS05	BASE STEEL - 2.0mm Galv - GUSSETS - END CAPS WITH 4 OFF 10mm HOLES FOR M8 FIXINGS	2500	0	0	1
15	S3-PA01	ESD50 ACOUSTIC PANELS - 50mm DEEP	1067	0	1600	2
16	S3-PA02	ESD50 ACOUSTIC PANELS - 50mm DEEP	954	0	1600	4
17	S3-PA03	ESD50 ACOUSTIC PANELS - 50mm DEEP	2133.4	0	200	1
18	S3-PA04	ESD50 ACOUSTIC PANELS - 50mm DEEP	1908.1	0	200	1
19	S3-PA05	ESD50 ACOUSTIC PANELS - 50mm DEEP	1908.1	0	200	1
20	S3-PA06	ESD50 ACOUSTIC PANELS - 50mm DEEP	1000	0	2300	3
21	S3-PA07	ESD50 ACOUSTIC PANELS - 50mm DEEP	1000	0	2300	1
22	S3-BC01	BRACE CHANNEL - 100mm x 90mm x 100mm	1000	0	0	1
23	S3-FA01	50mm x 50mm FIXING ANGLE	2133.4	0	0	1
24	S3-FA02	50mm x 50mm FIXING ANGLE.	1908	0	0	2
25	S3-FA03	80mm x 80mm ANGLE	100	0	0	8
26	S3-FA04	DIAGONAL BRACE	0	0	0	1
27	S3-FA05	75mm x 75mm ANGLE	50	0	0	2

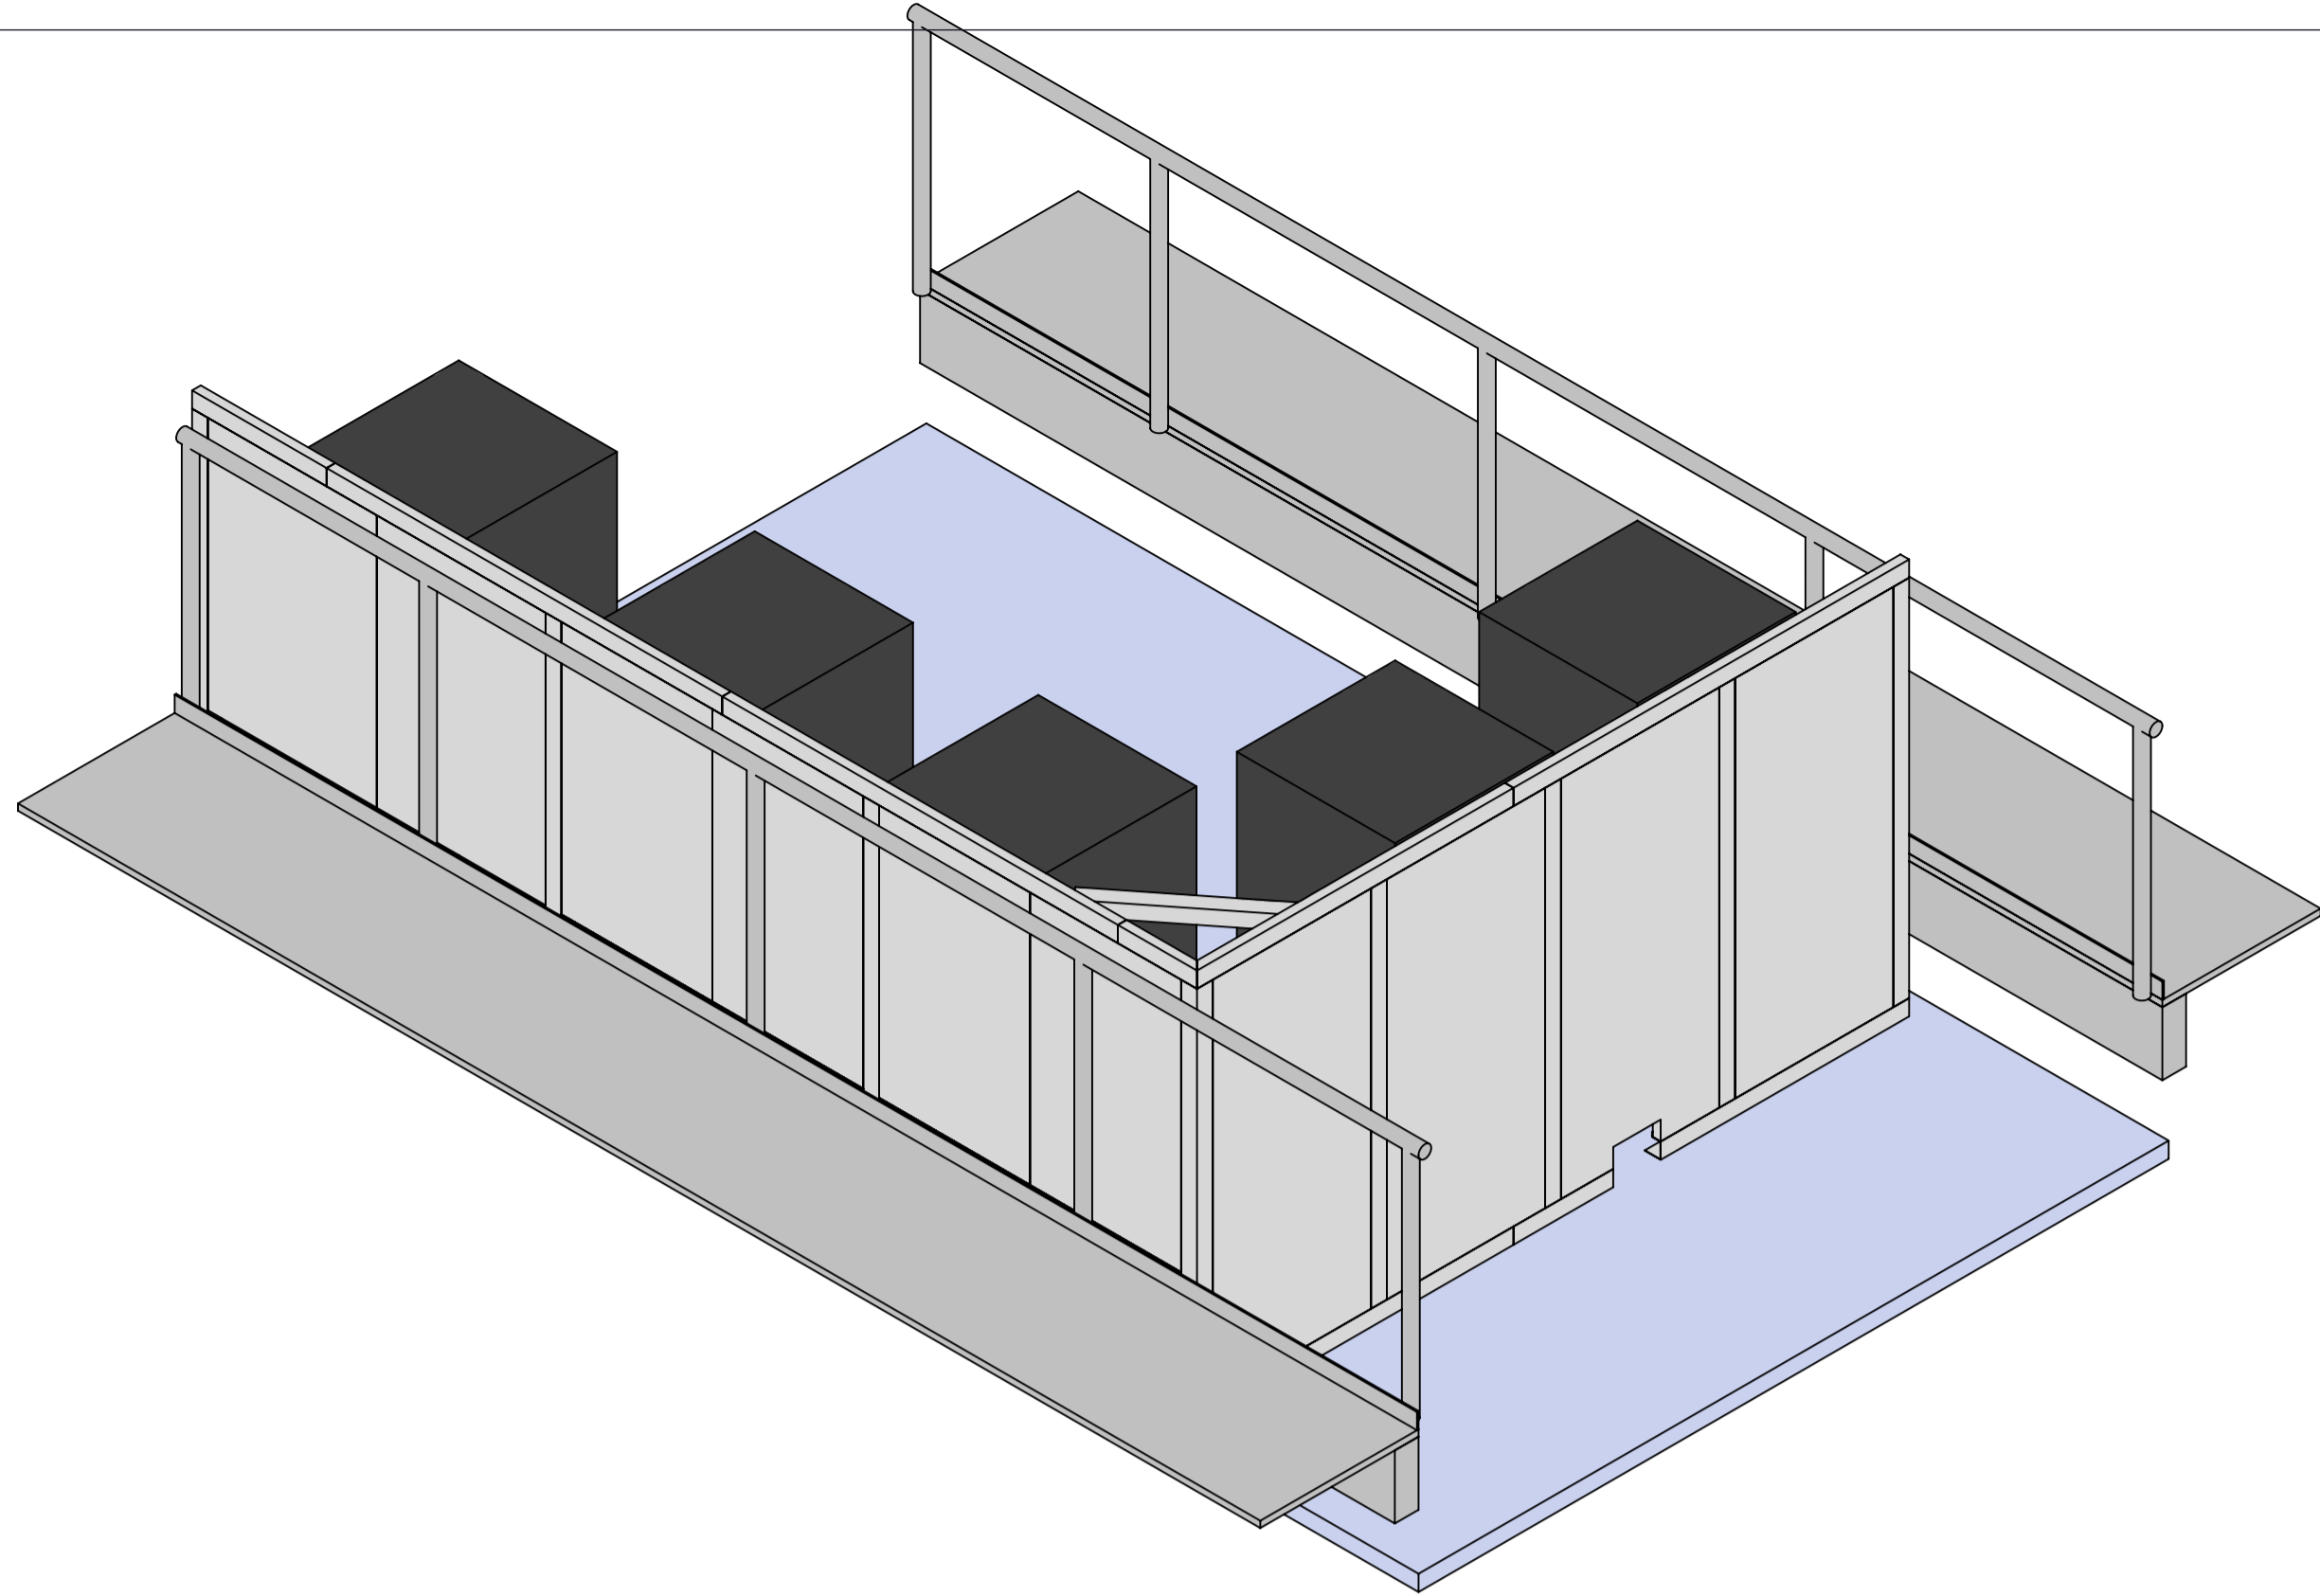


ISOMETRIC VIEW

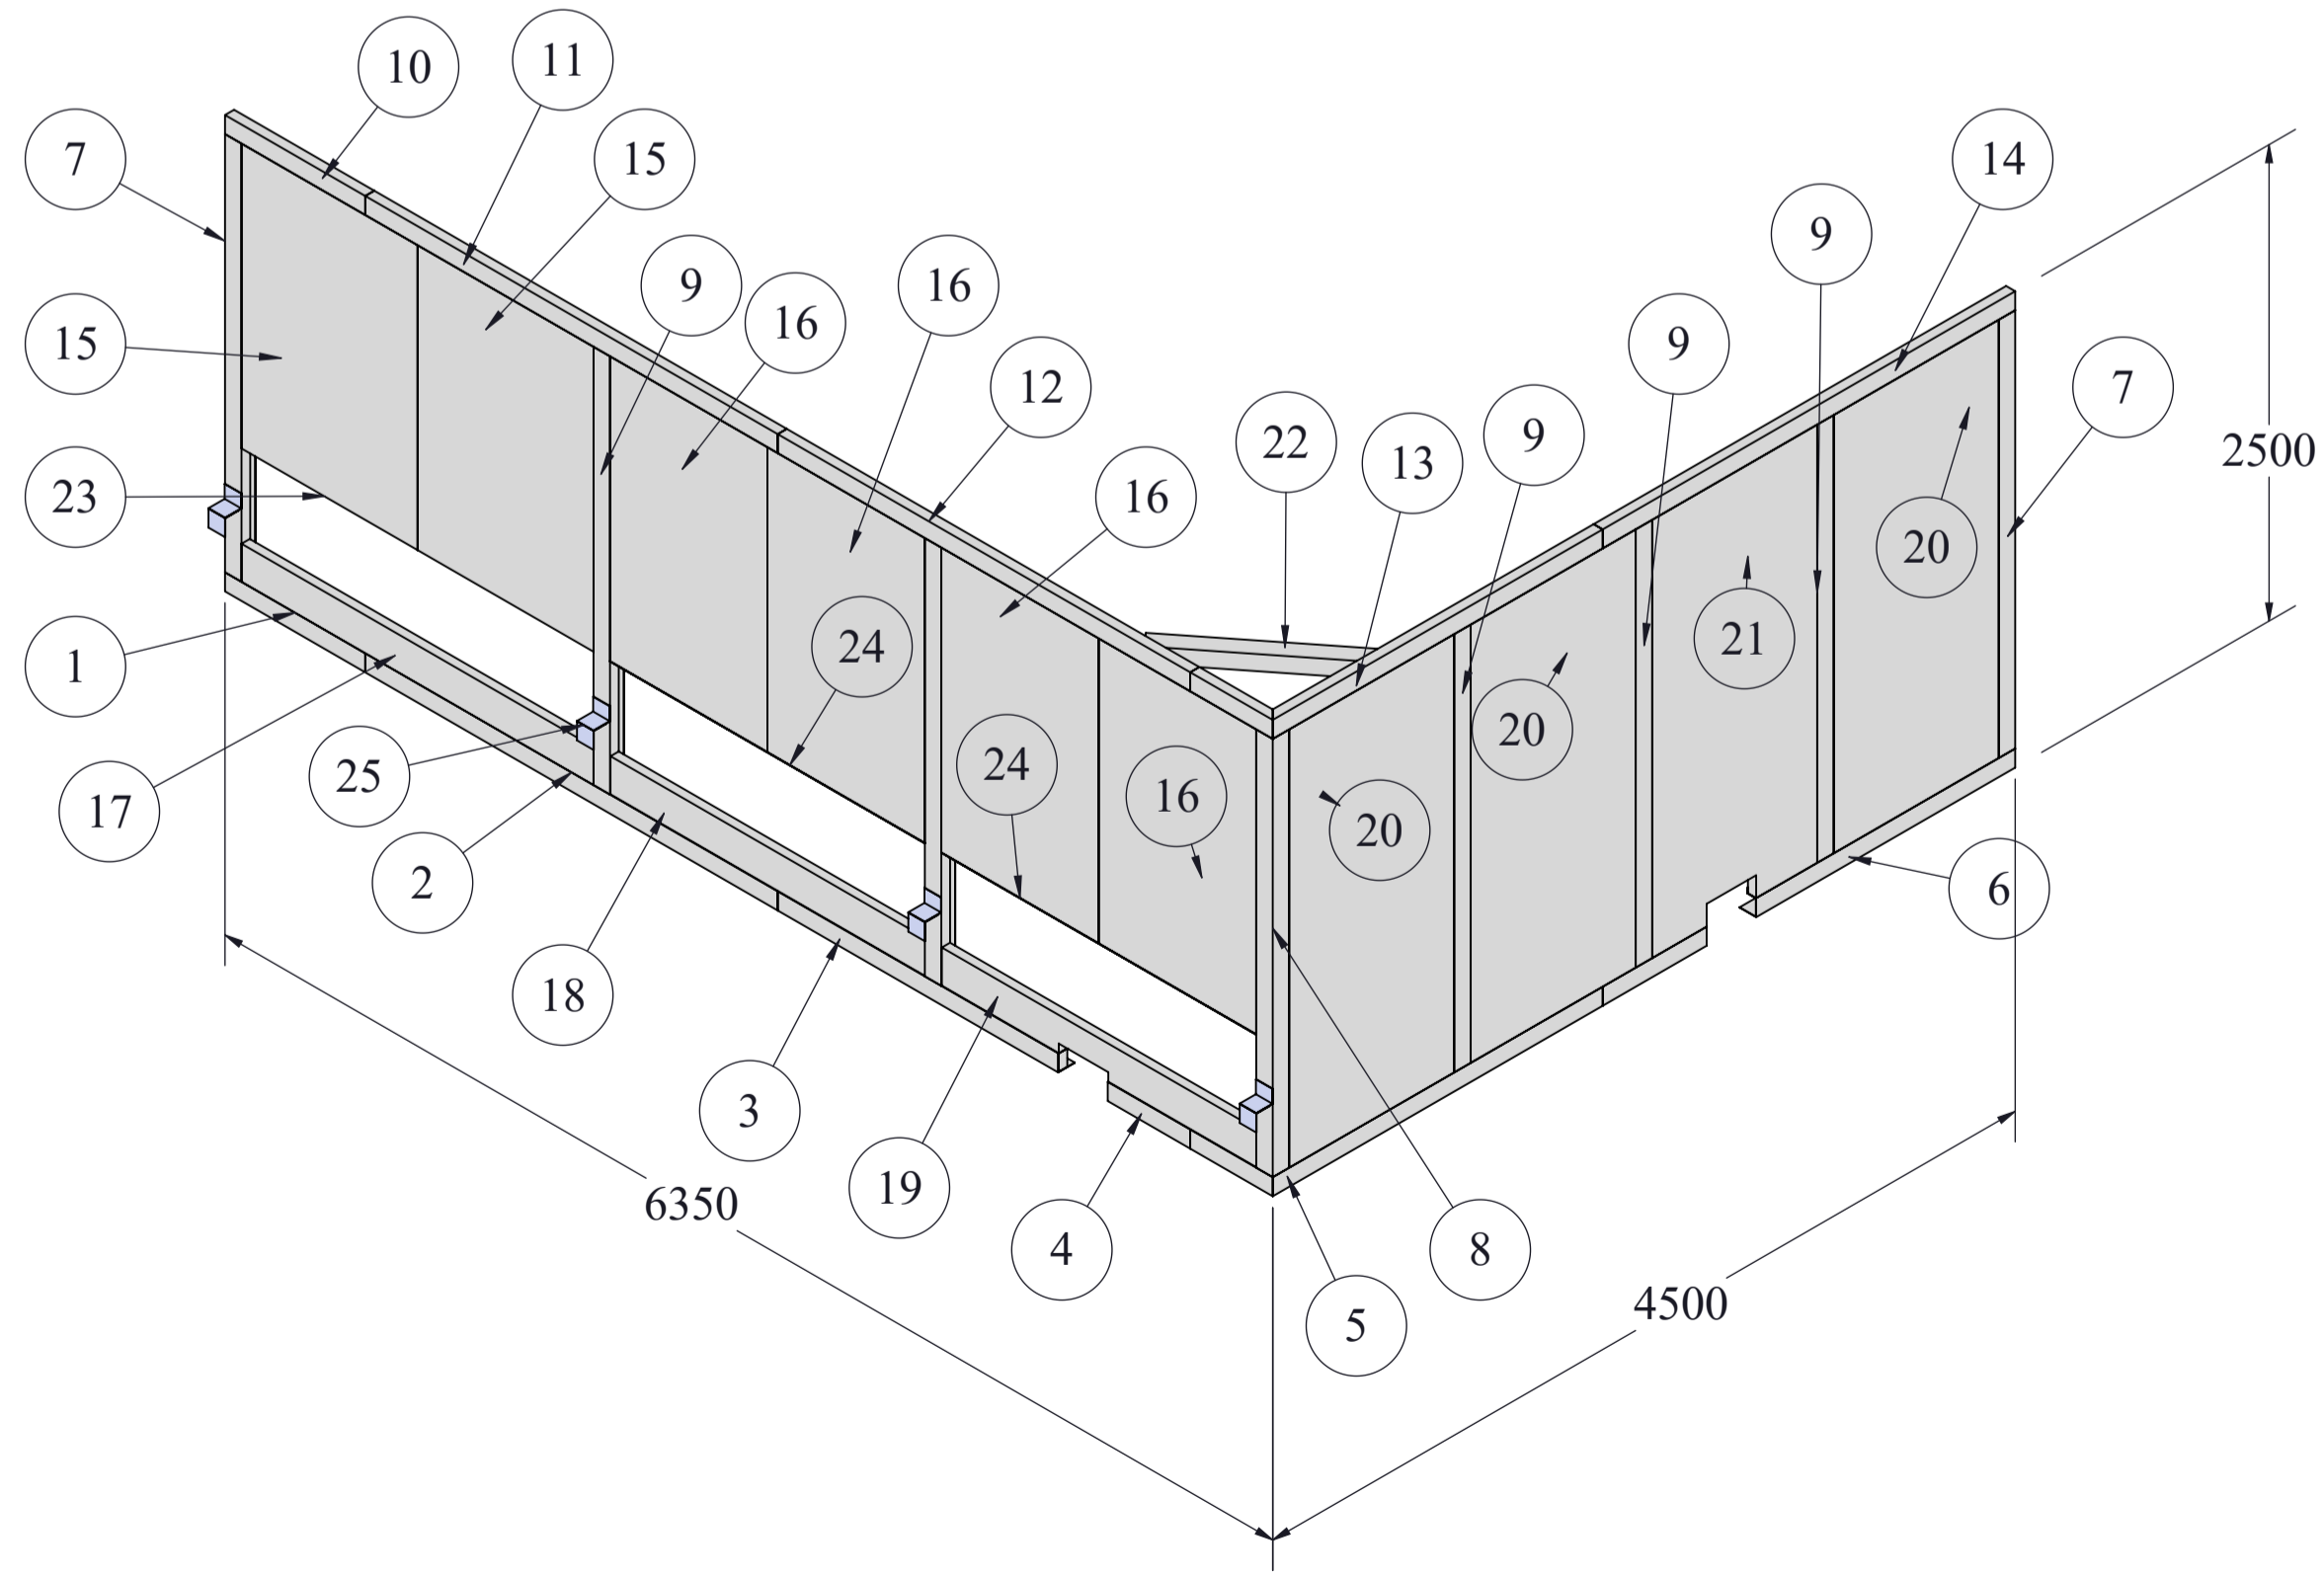

EXPLODED VIEW

B	Modified in line with site meeting.	12/10/2023
A	Updated inline with architect comments	22/09/2023

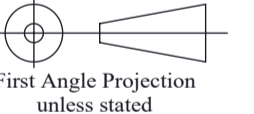Rev	Amendment	Date
 First Angle Projection unless stated		
Scale		NTS

Title
Acoustic Screen 03 - Exploded View

Project
Royal Free Hospital

Client
Logan Construction Ltd

Drawing Number
CS8664-103

Rev.
B


CONABEARE ACOUSTICS
 11 Chiltern Enterprise Centre,
 Station Road, Theale,
 Berkshire RG7 4AA
 T:0118 930 3650 F:0118 930 3912
 E:sales@conabear.co.uk

Date:
24/07/2023

Drawn By
WD

Issue
Approval

Checked By
sjm

The information contained on this drawing/specification is the property of Conabear Acoustics Limited and may not be reproduced or disclosed to a third party in any form without the written permission of Conabear Acoustics Limited.