

**Notes**

Where dimensions are not given, drawings must not be scaled and the matter referred to Carter Jonas.  
In the event of any dimensional conflict between Carter Jonas drawings, the matter must be referred to Carter Jonas for clarification.  
The Contractor must also refer to any separate Carter Jonas Specification to be read in conjunction with the drawing.

**Revisions A**

**Carter Jonas**  
**One Chapel Place**  
London  
**W1G 0BG**

**Client**  
**HIGH SPEED TWO (HS2) LTD.**  
**1 CANADA SQUARE**  
**LONDON E14 5AB**

**Project**  
**4 PARK VILLAGE EAST**  
**LONDON**  
**NW1 7PX**

**Drawing**  
**LOCATION PLAN**

**Job No.** **0103/24**


**Drawn** **001**

**Scale** **1:500**

**Date** **11/03/24**

**Drawn** **NW**

**Checked**

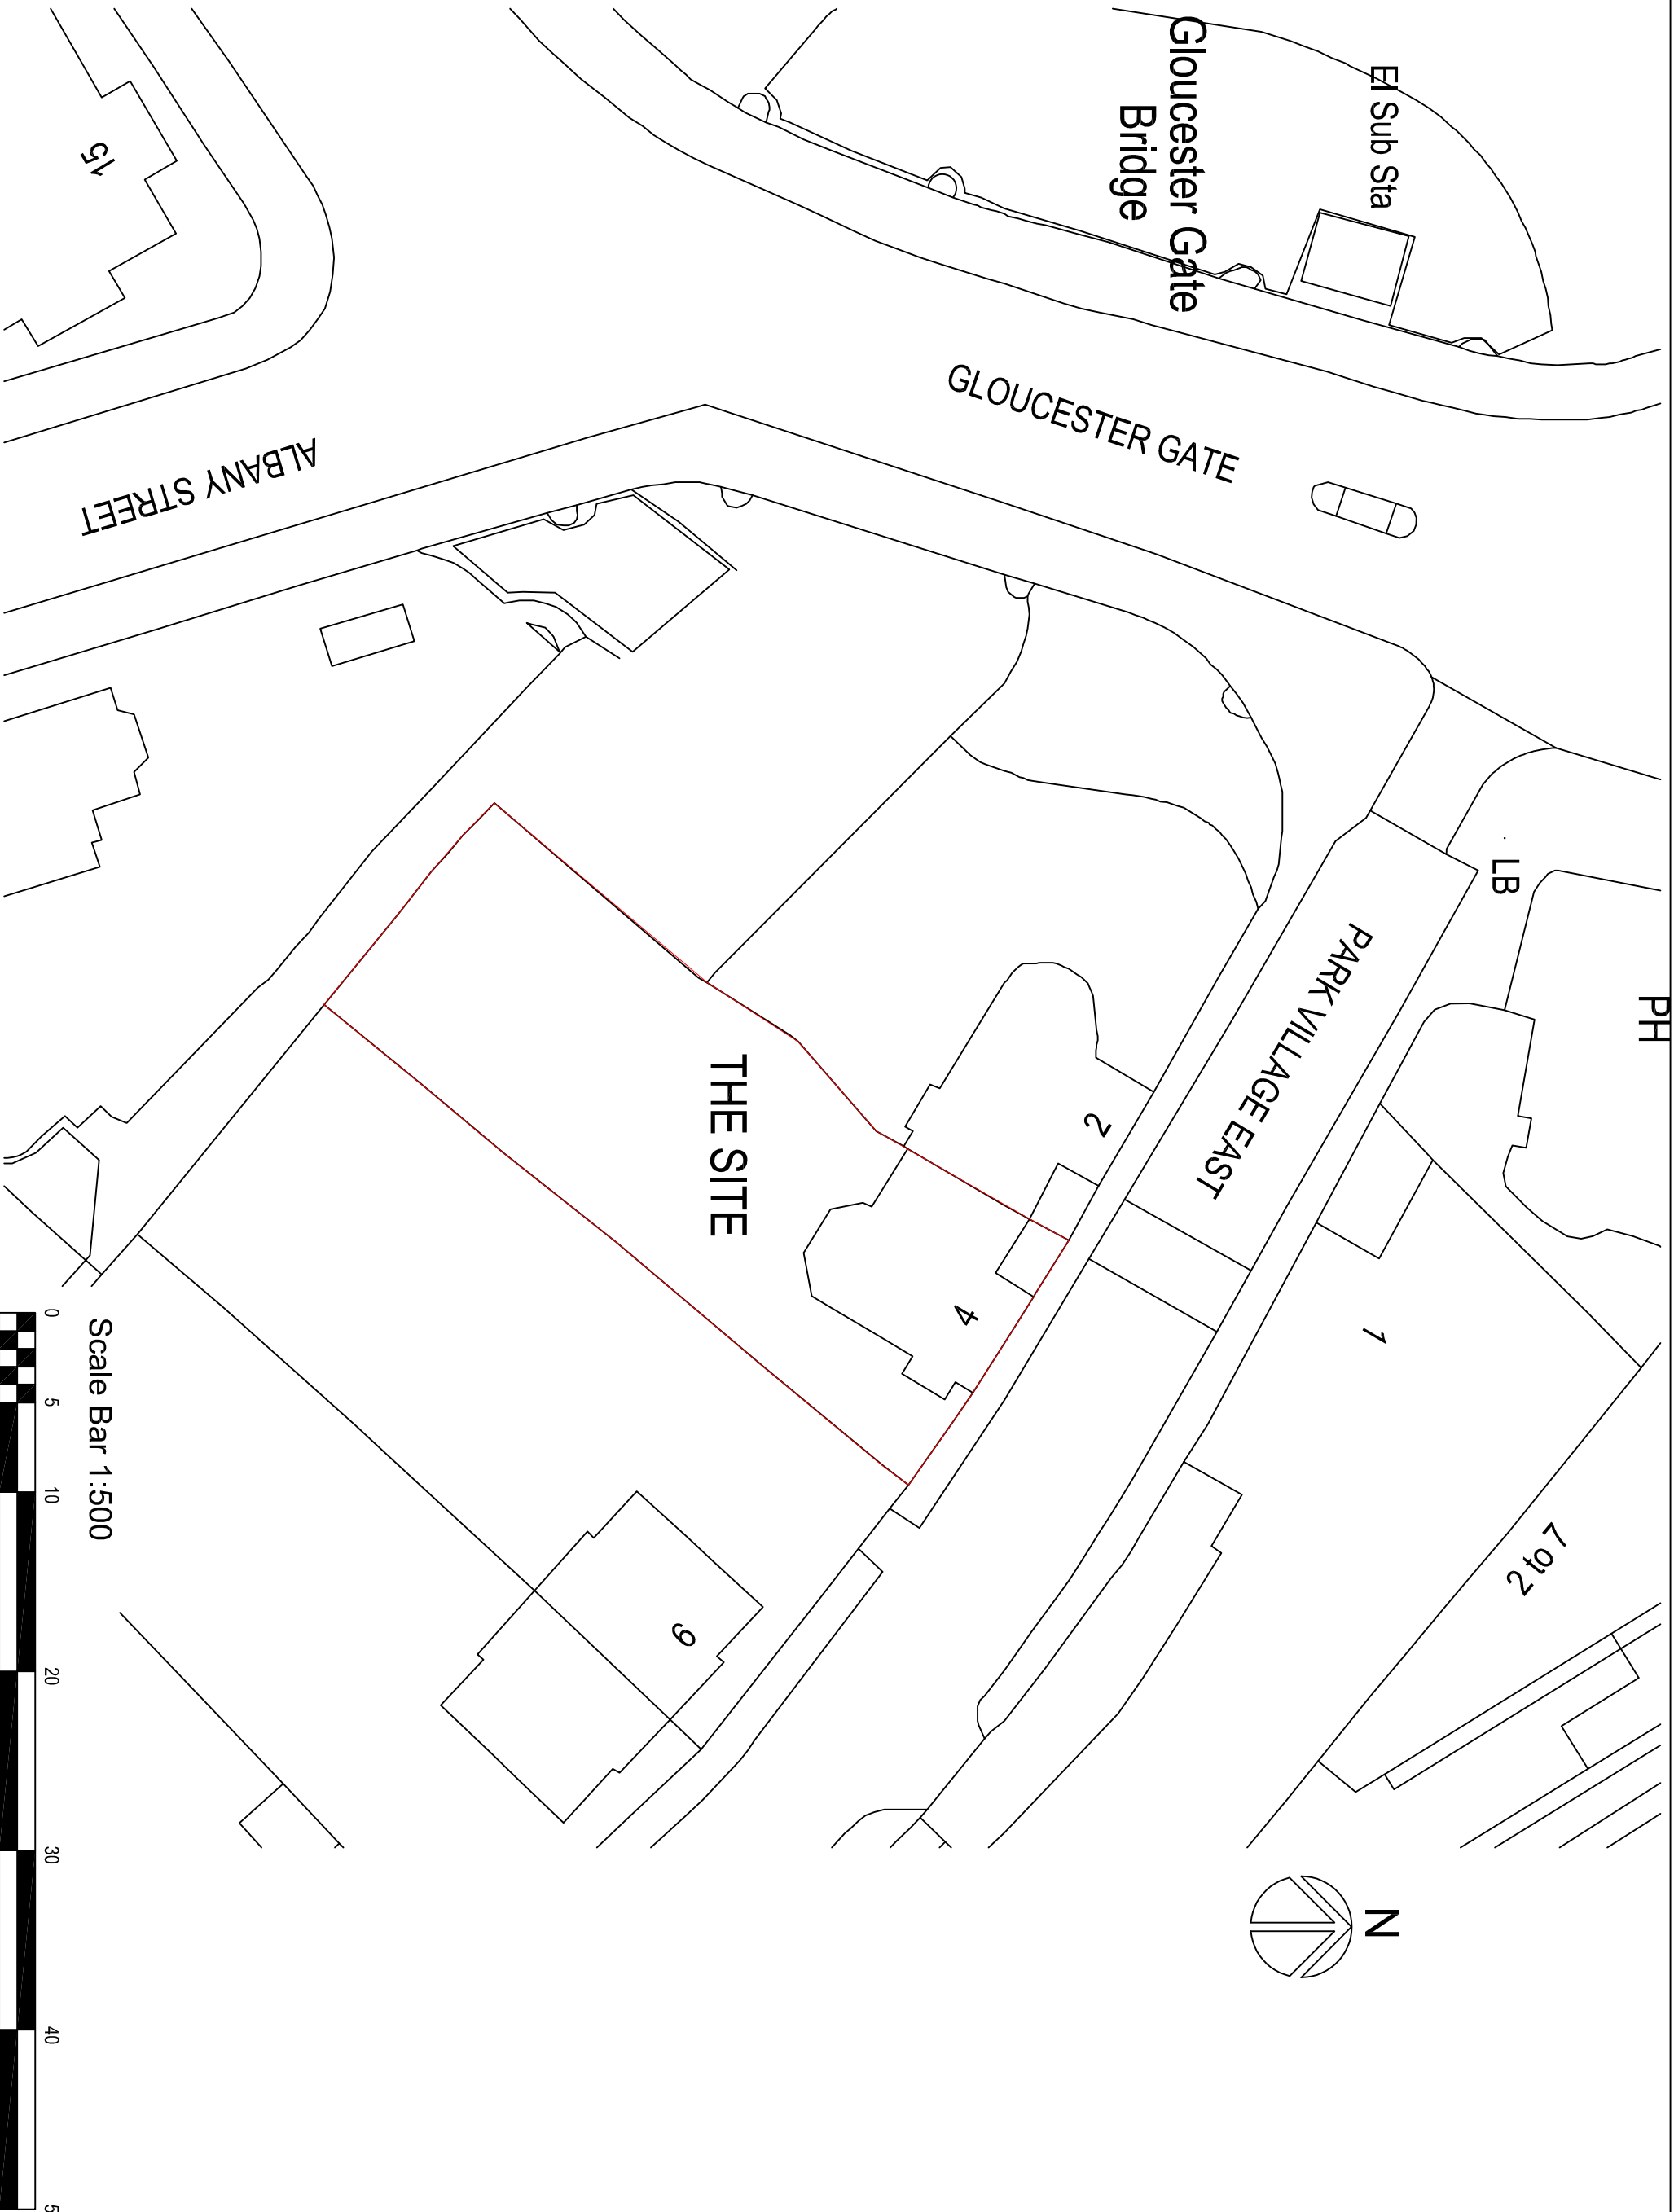

ALBANY STREET

Gloucester Gate  
Bridge

EI Sub Sta

GLOUCESTER GATE

THE SITE

PARK VILLAGE EAST

LB

PH

2

4

1

2 to 2

9

Scale Bar 1:500

0 5 10 20 30 40 50