
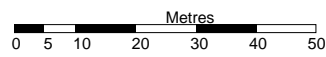


# FIVE GUY'S KING'S CROSS

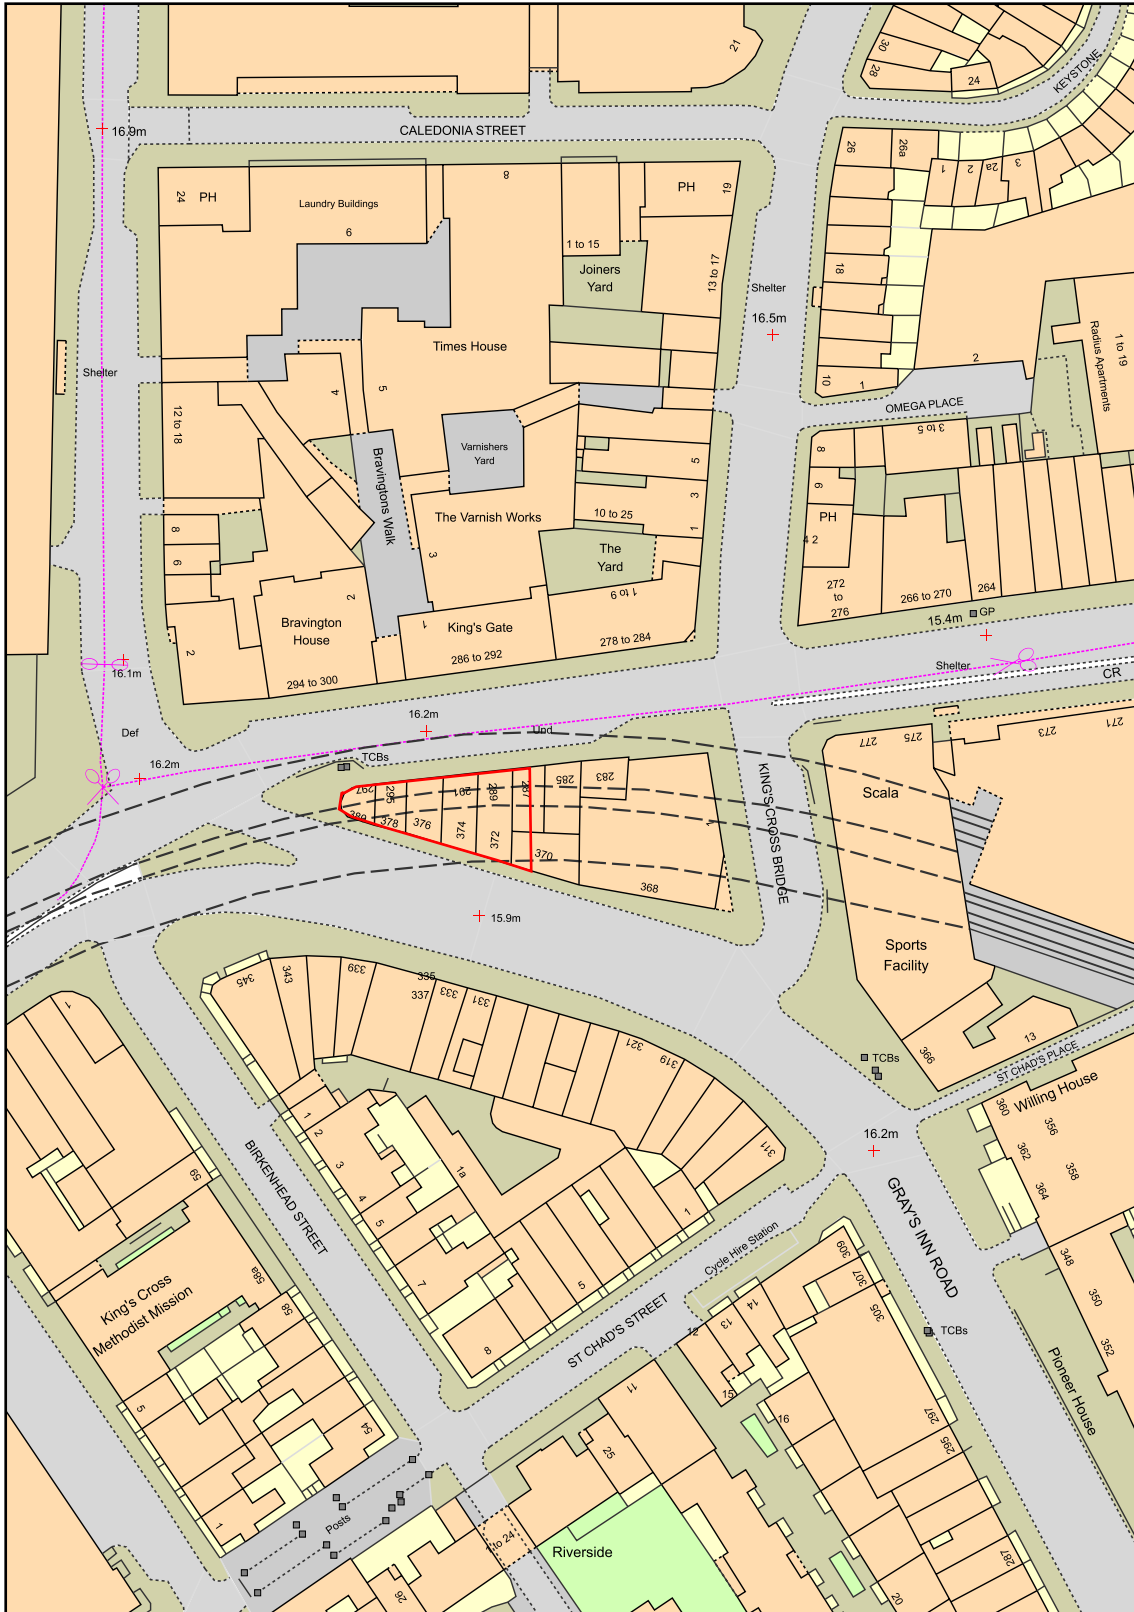

Five Guy's King's Cross Site Location Plan

Map Information

Scale: 1:1250  
 Date: 05/03/2024  
 Reference: 23392  
 Order No: 4123854

