



1 PROPOSED DEMOLITION: SECTION  
1:50@A3

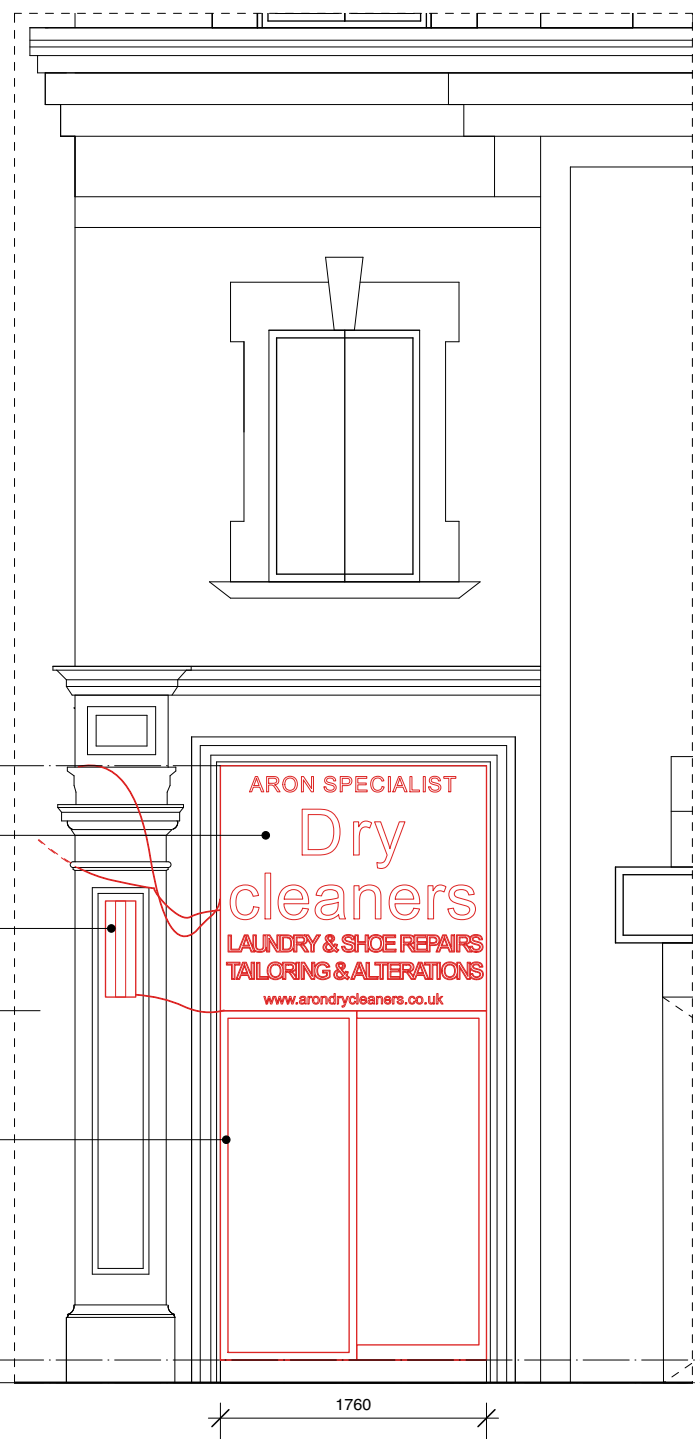

2 PROPOSED DEMOLITION: STREET ELEVATION  
1:50@A3

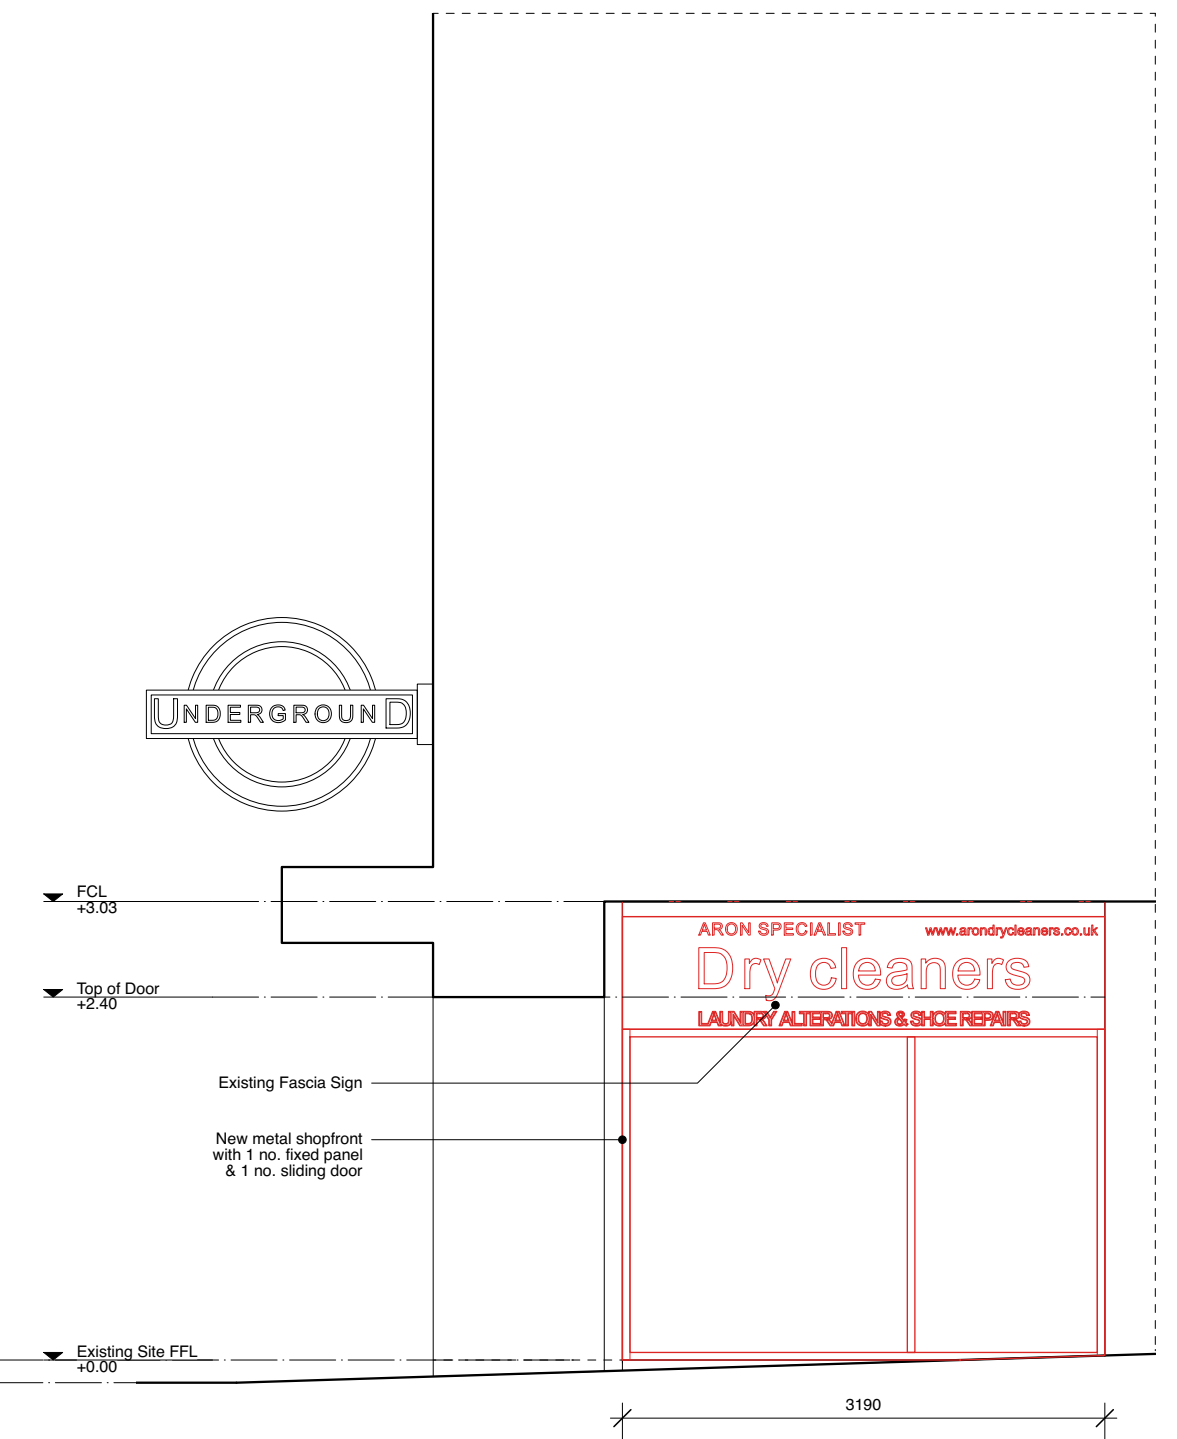


3 PROPOSED DEMOLITION: STATION ELEVATION  
1:50@A3

Rev.	Date	Description
-	04/03/2024	Planning
A	02/04/2024	Planning - Updated Drawings

**Notes**

- ALL CO-ORDINATES, LEVELS, DIMENSIONS AND DISCREPANCIES ARE TO BE REPORTED TO THE ARCHITECT IMMEDIATELY
- ALL STRUCTURAL ELEMENTS ARE TO BE DESIGNED BY THE STRUCTURAL ENGINEER
- ALL DRAWINGS TO BE READ IN CONJUNCTION WITH ARCHITECTURAL SPECIFICATION
- DO NOT SCALE FROM THESE DRAWINGS, USE FIGURED DIMENSIONS ONLY

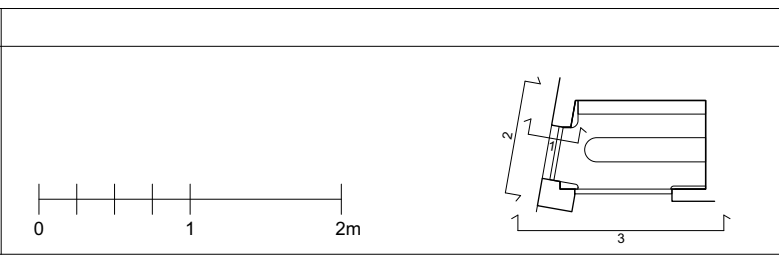

<b>PROJECT:</b>	Joe Blake's Holborn	<b>PROJECT No:</b>	EBBA
<b>CLIENT:</b>	Joe Blake's	<b>252</b>	
<b>DATE:</b>	23/02/2024	<b>ISSUE:</b>	A
<b>SCALE:</b>	1:50 @ A3		
<b>DRAWING:</b>	Existing Elevations & Section - Demolition		
<b>REFERENCE:</b>	252-PL-020		
<b>STATUS:</b>	PLANNING		
			T +44 (0)7927755317   www.eb-ba.co