



1

PROPOSED SECTION
1:50@A3

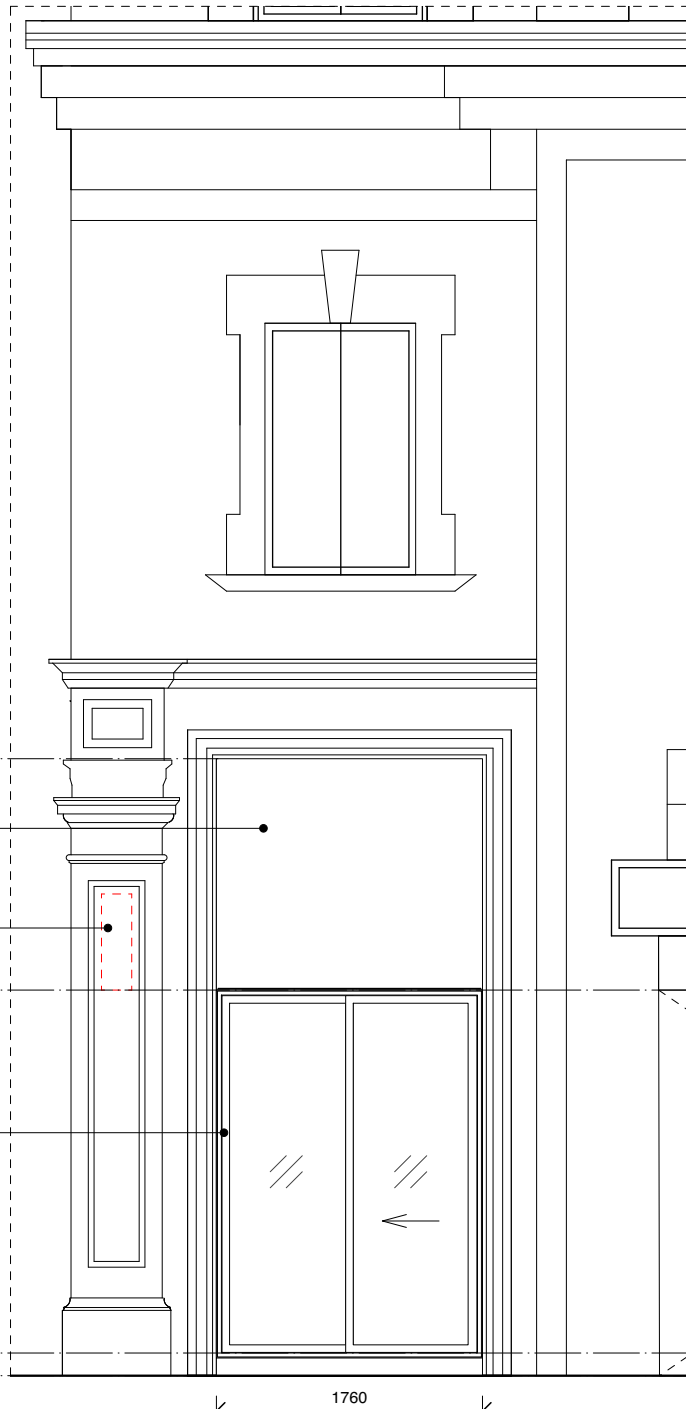

2

PROPOSED STREET ELEVATION
1:50@A3

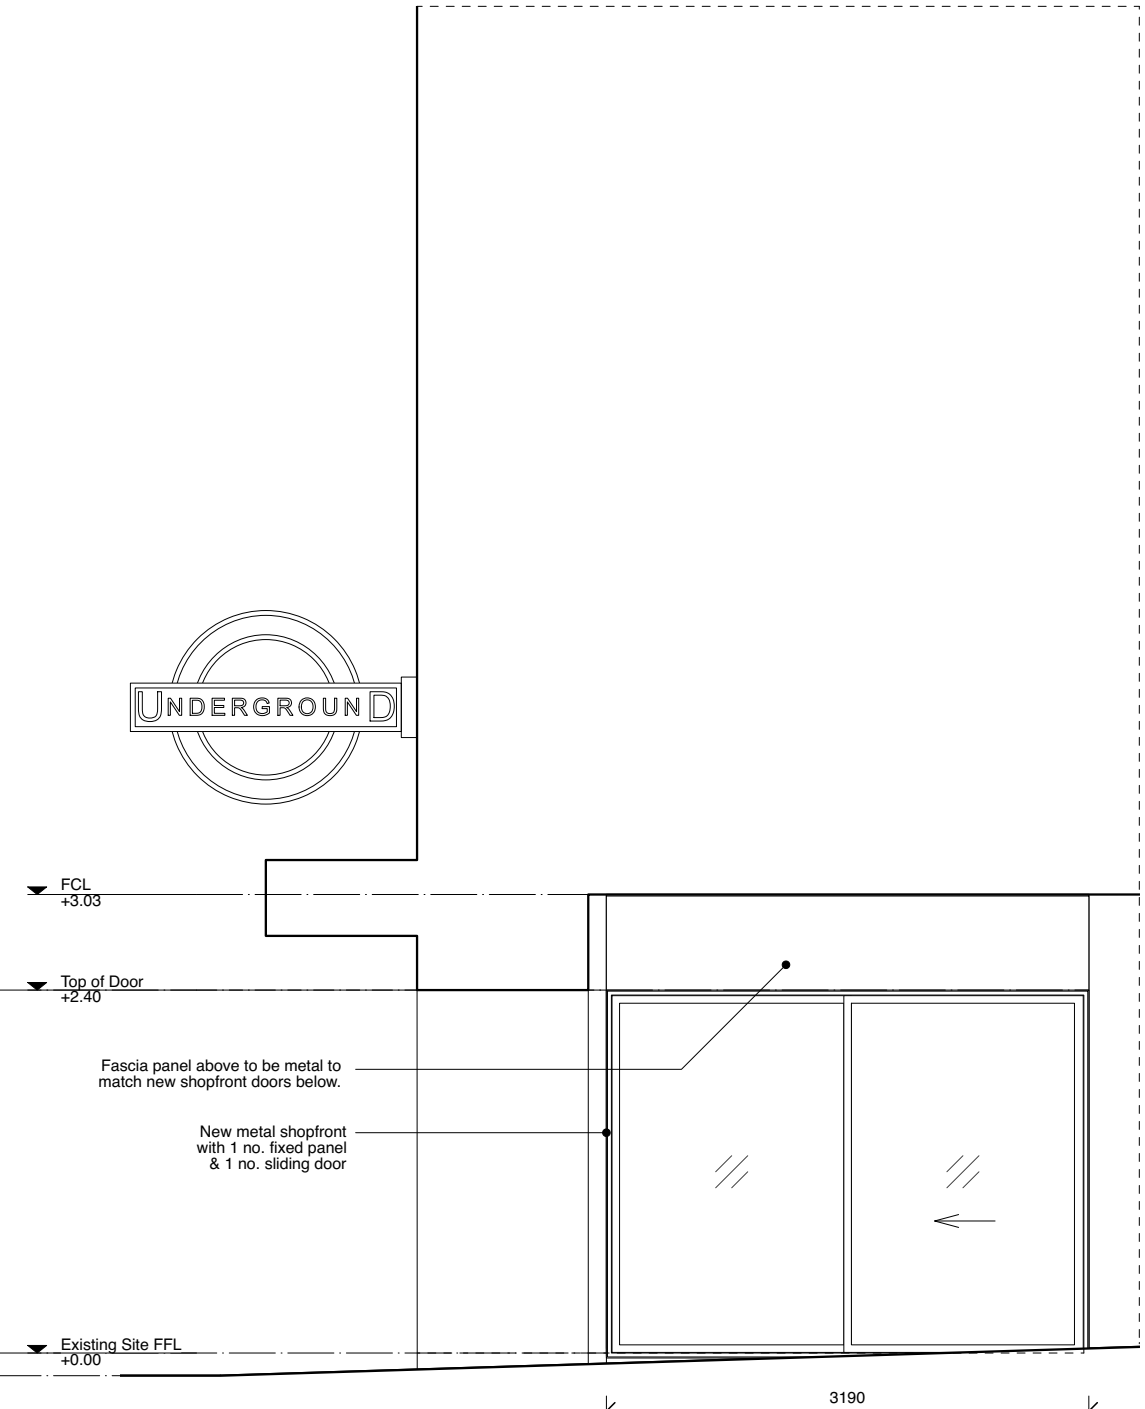


3

PROPOSED STATION ELEVATION
1:50@A3

Rev.	Date	Description
-	04/03/2024	Planning
A	02/04/2024	Planning - Updated Drawings

Notes

- ALL CO-ORDINATES, LEVELS, DIMENSIONS AND DISCREPANCIES ARE TO BE REPORTED TO THE ARCHITECT IMMEDIATELY
- ALL STRUCTURAL ELEMENTS ARE TO BE DESIGNED BY THE STRUCTURAL ENGINEER
- ALL DRAWINGS TO BE READ IN CONJUNCTION WITH ARCHITECTURAL SPECIFICATION
- DO NOT SCALE FROM THESE DRAWINGS, USE FIGURED DIMENSIONS ONLY

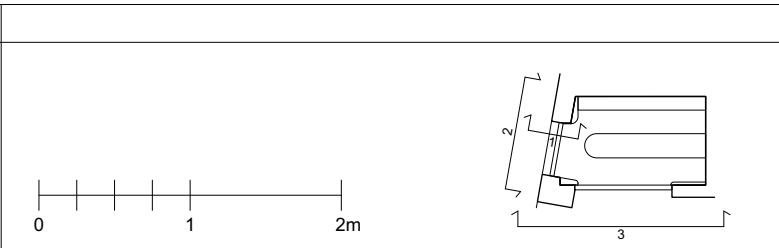

PROJECT:	Joe Blake's Holborn	PROJECT No:	EBBA
CLIENT:	Joe Blake's	252	
DATE:	23/02/2024	ISSUE:	A
SCALE:	1:50 @ A3		
DRAWING:	Existing Elevations & Section		
REFERENCE:	252-PL-030		
STATUS:	PLANNING		
			T +44 (0)7927755317 www.eb-ba.co