




01 FIRST FLOOR PROPOSED LAYOUT

Scale: 1:100

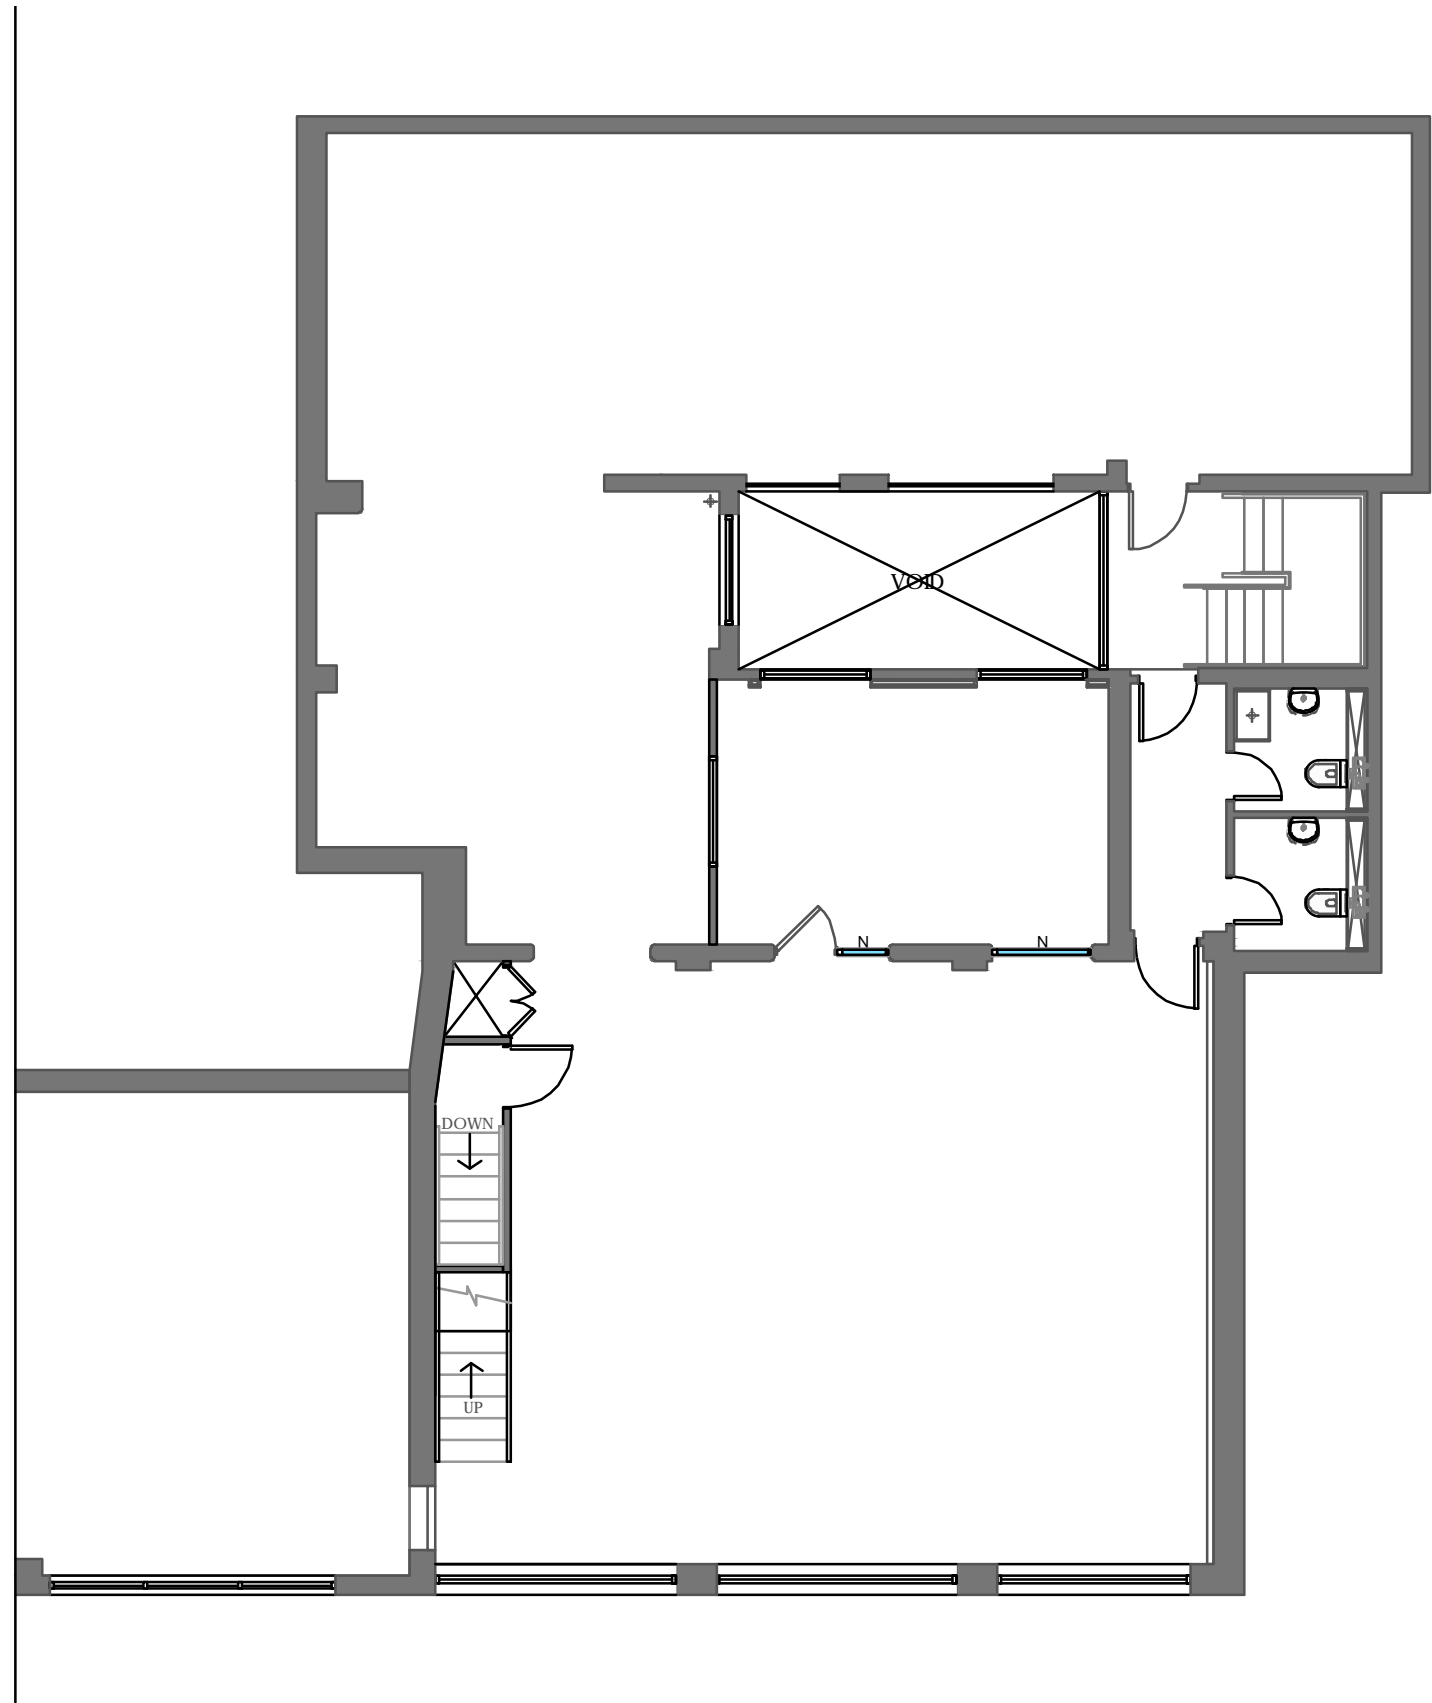


02 ROOF LEVEL PROPOSED LAYOUT

Scale: 1:100

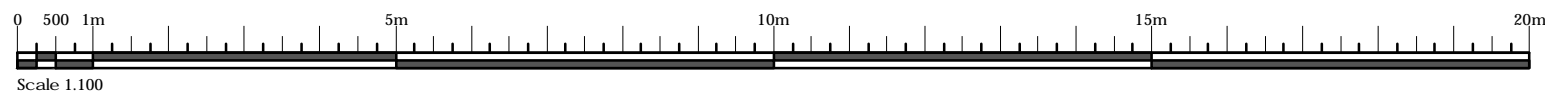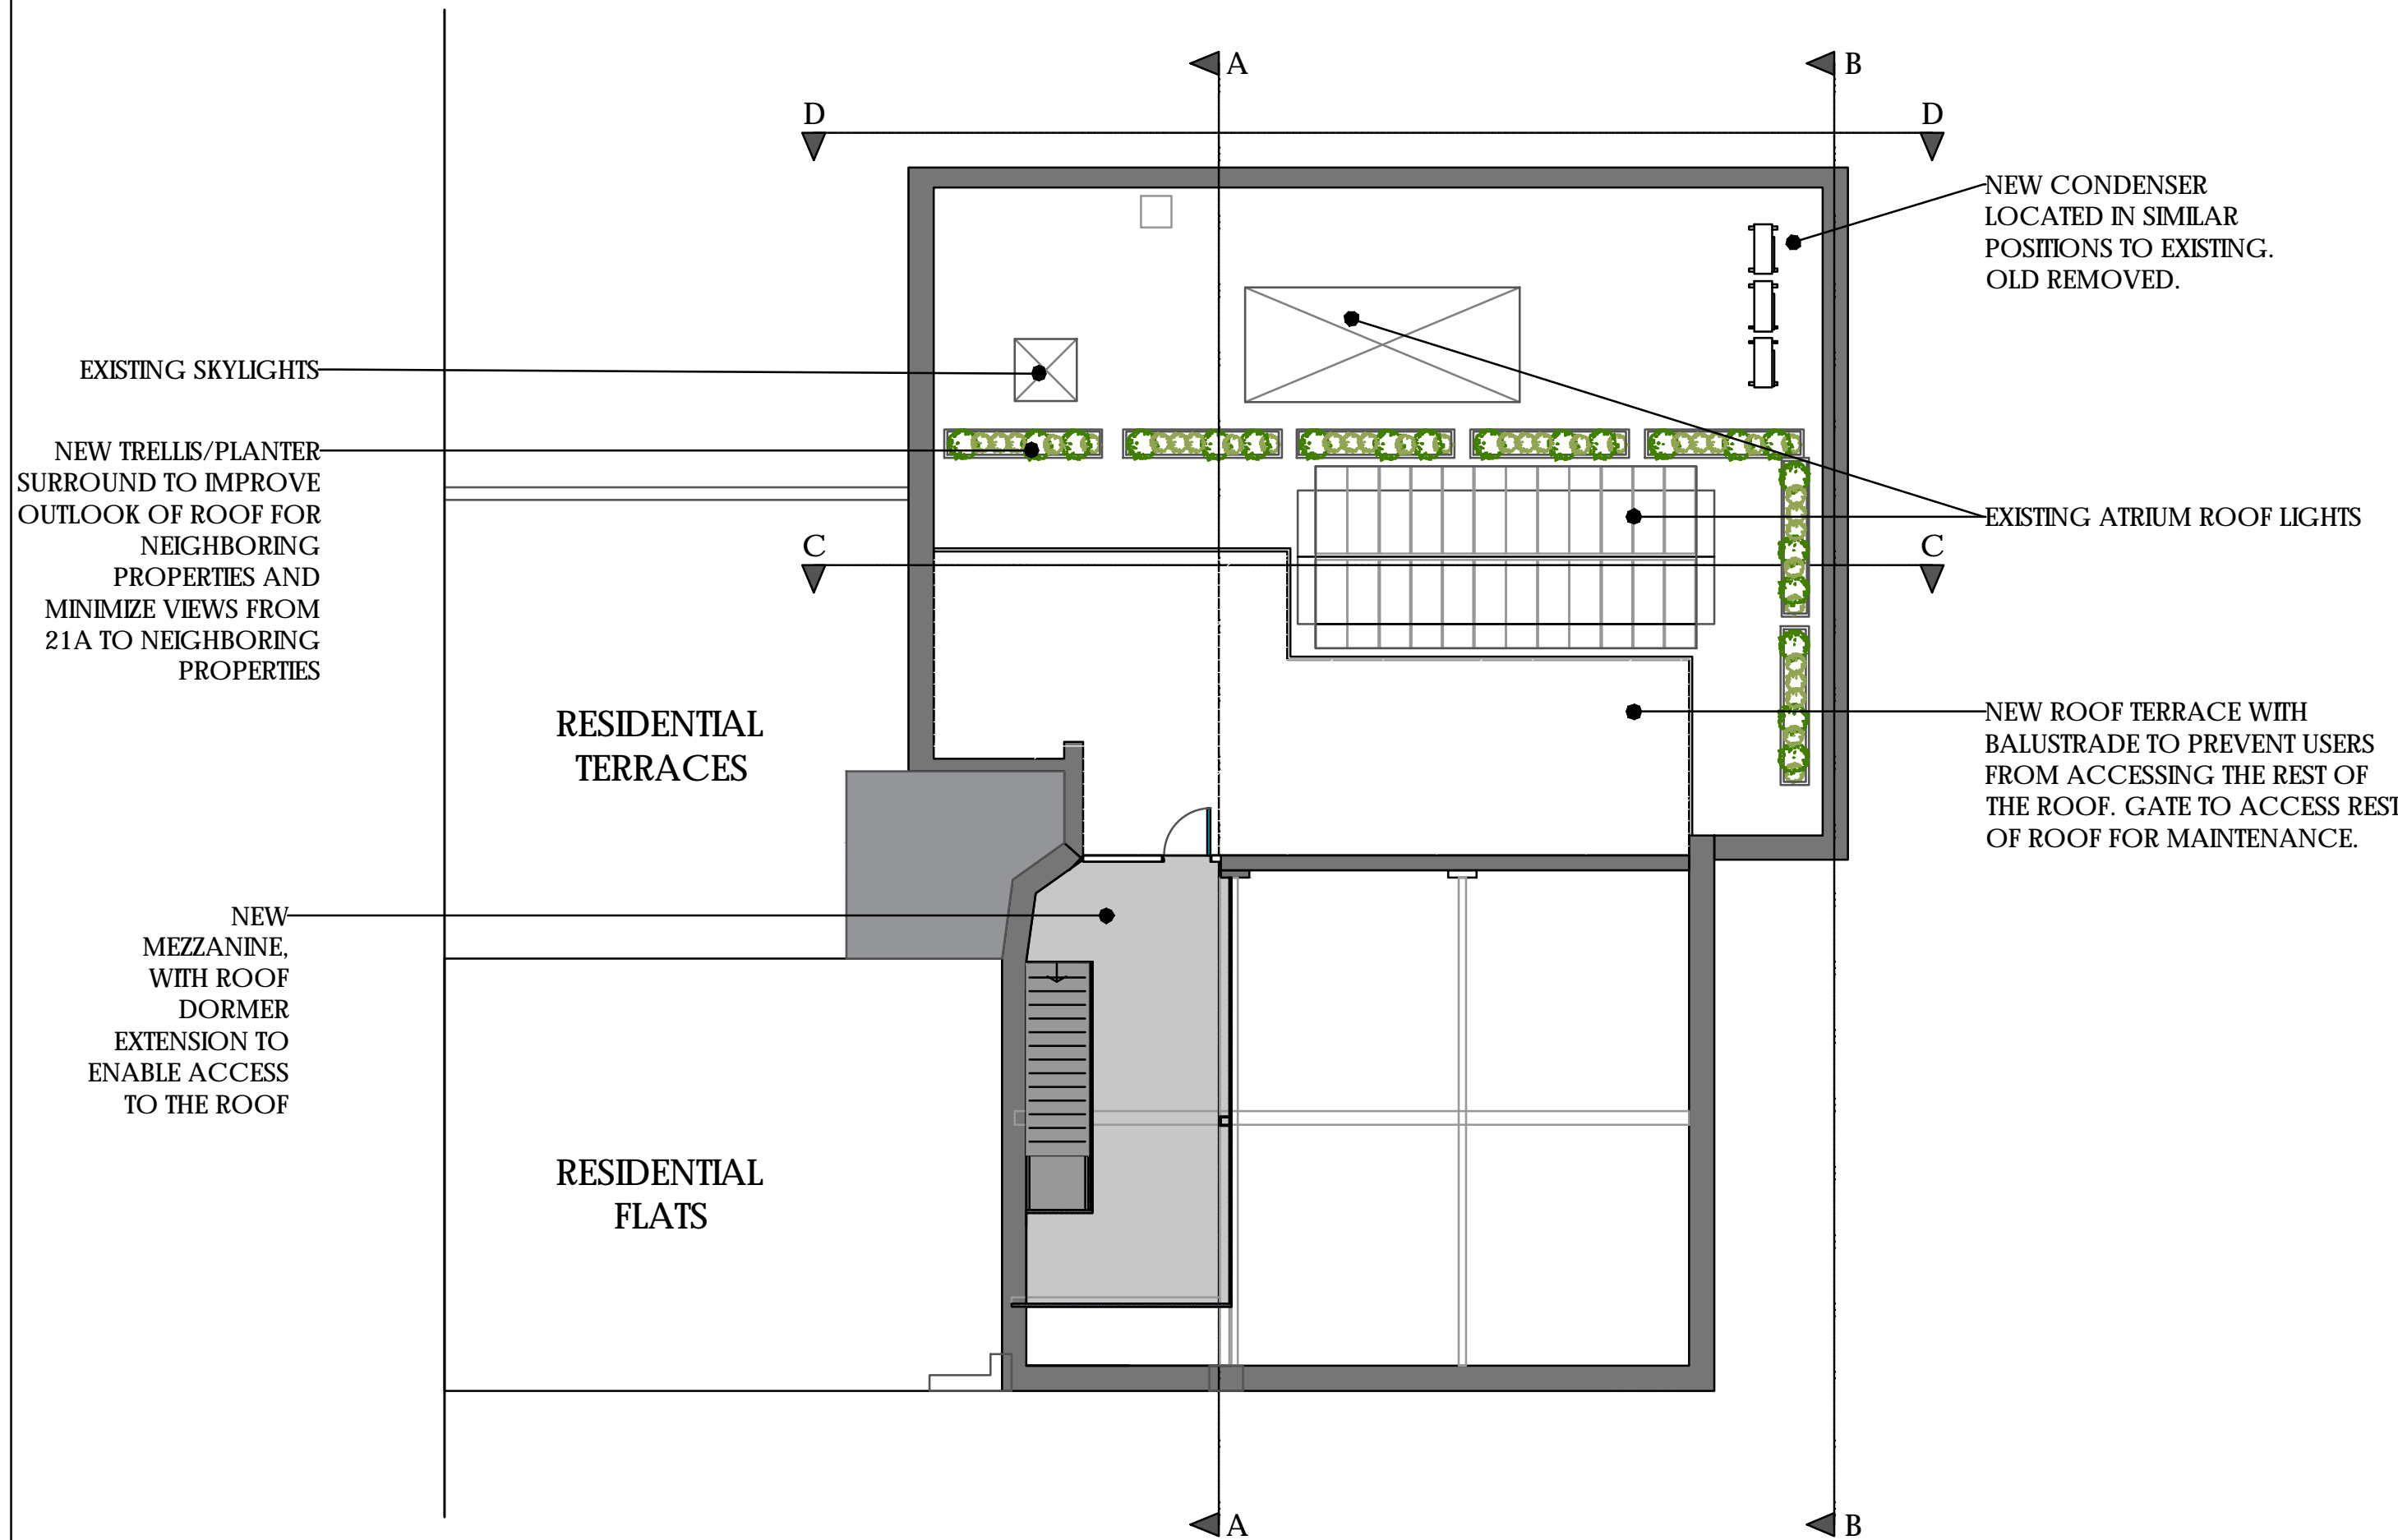


AA PROPOSED ELEVATION AA

Scale: 1:100

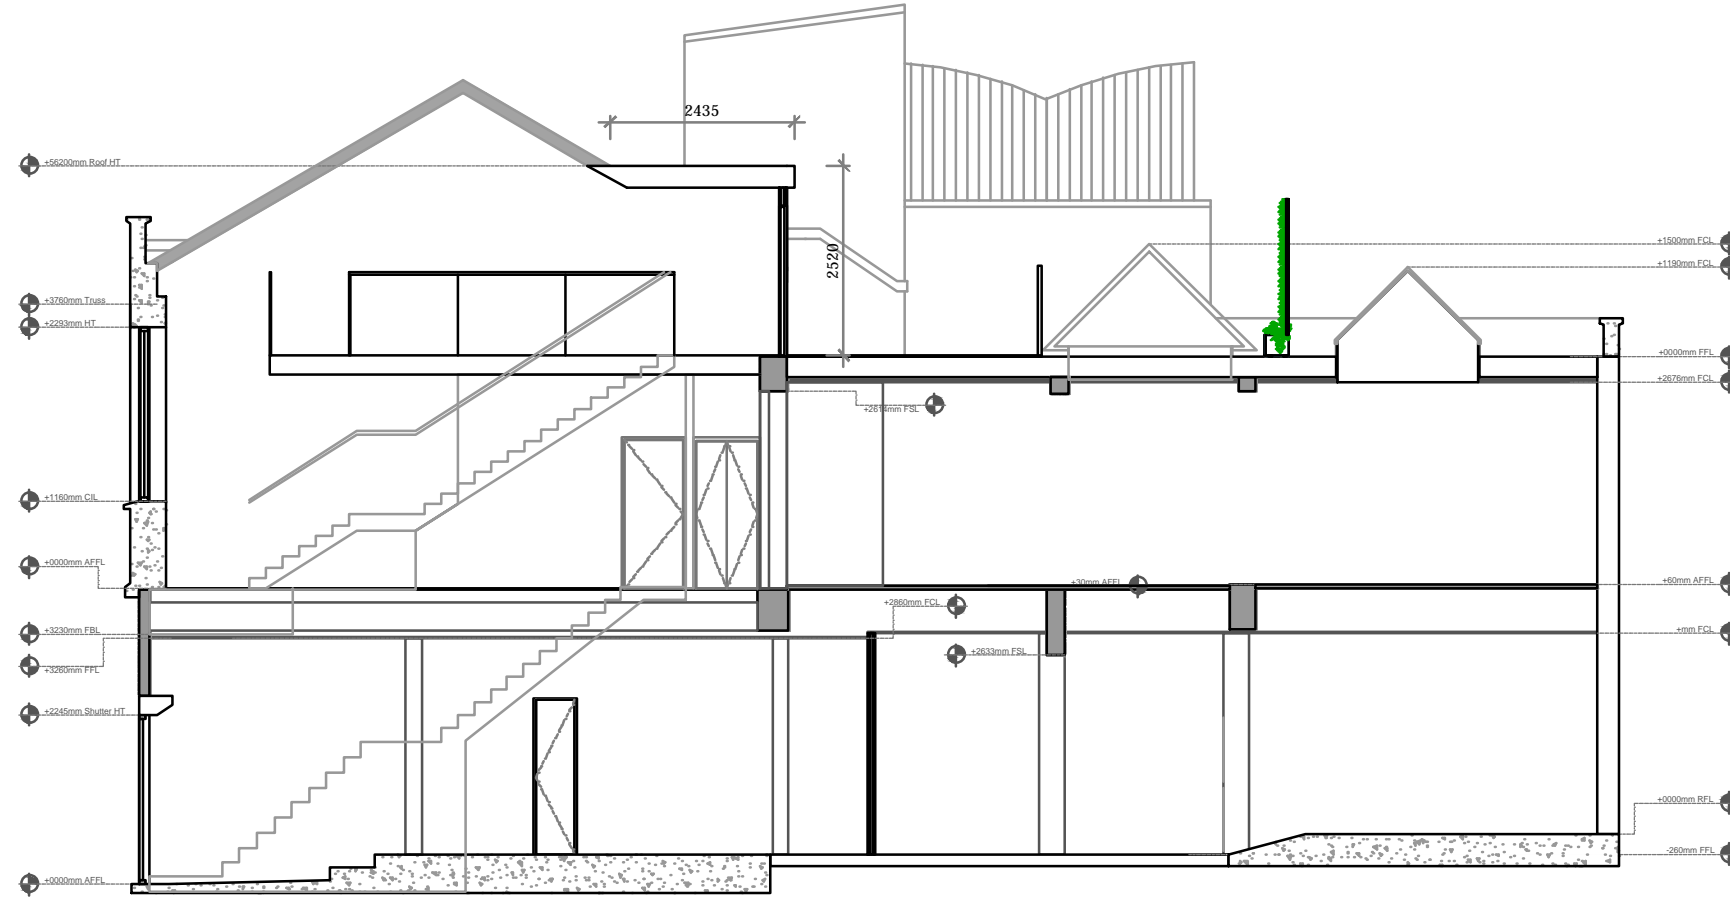


BB PROPOSED ELEVATION CC

Scale: 1:100

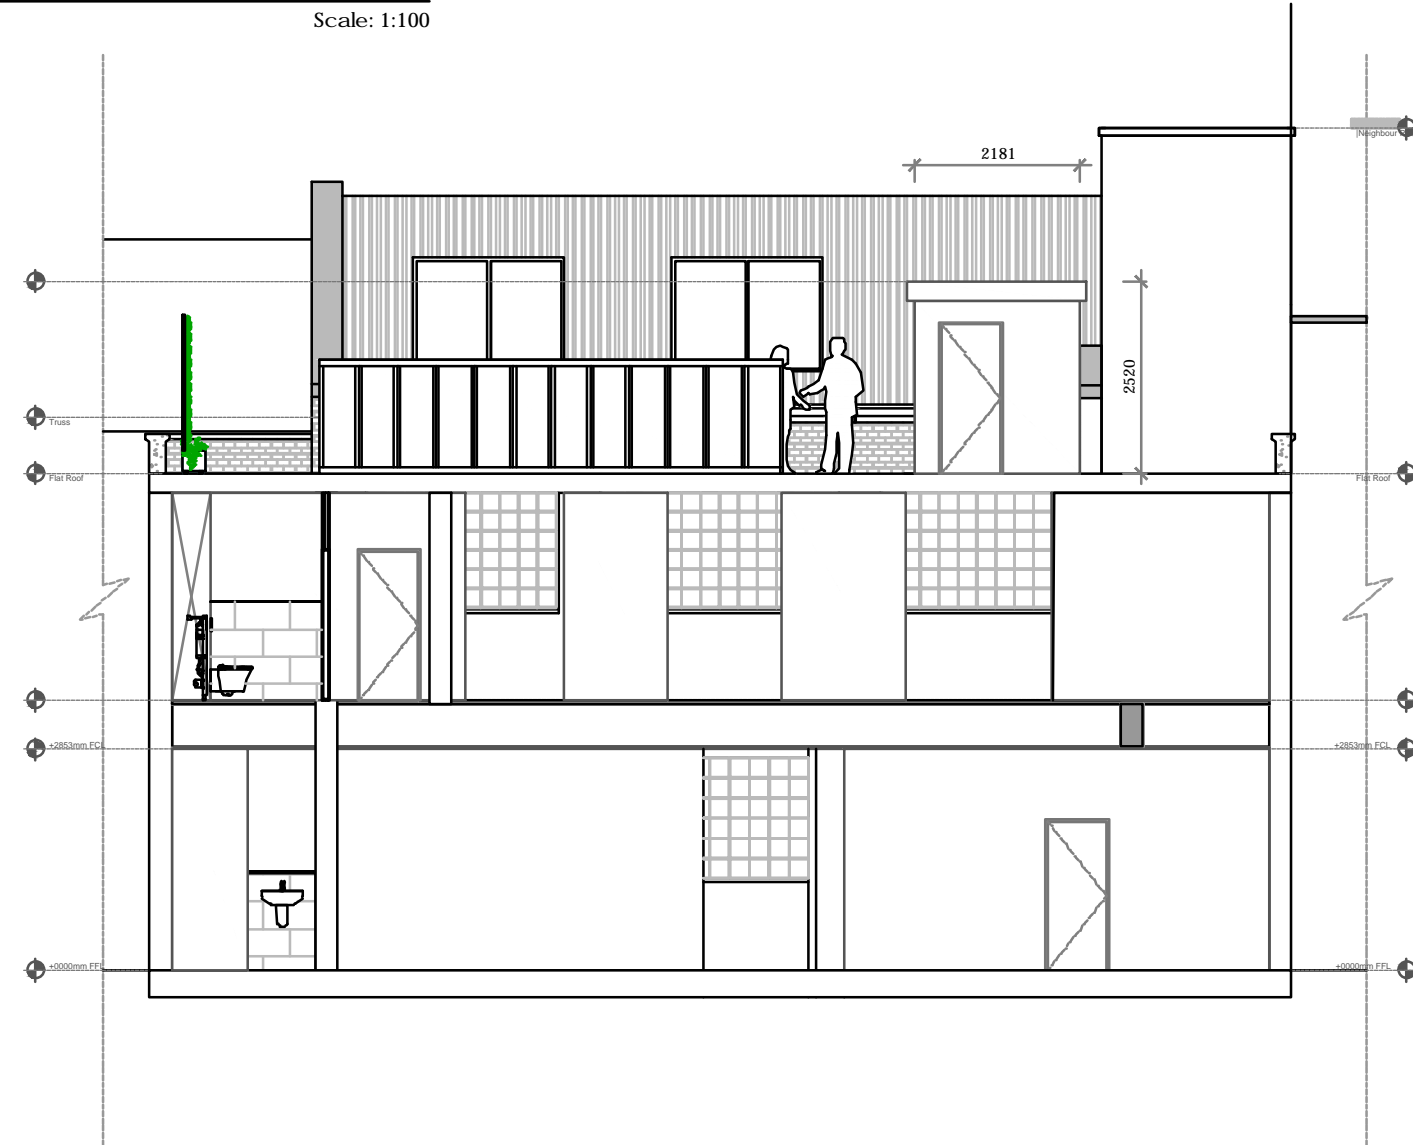

DD PROPOSED ELEVATION DD

Scale: 1:100

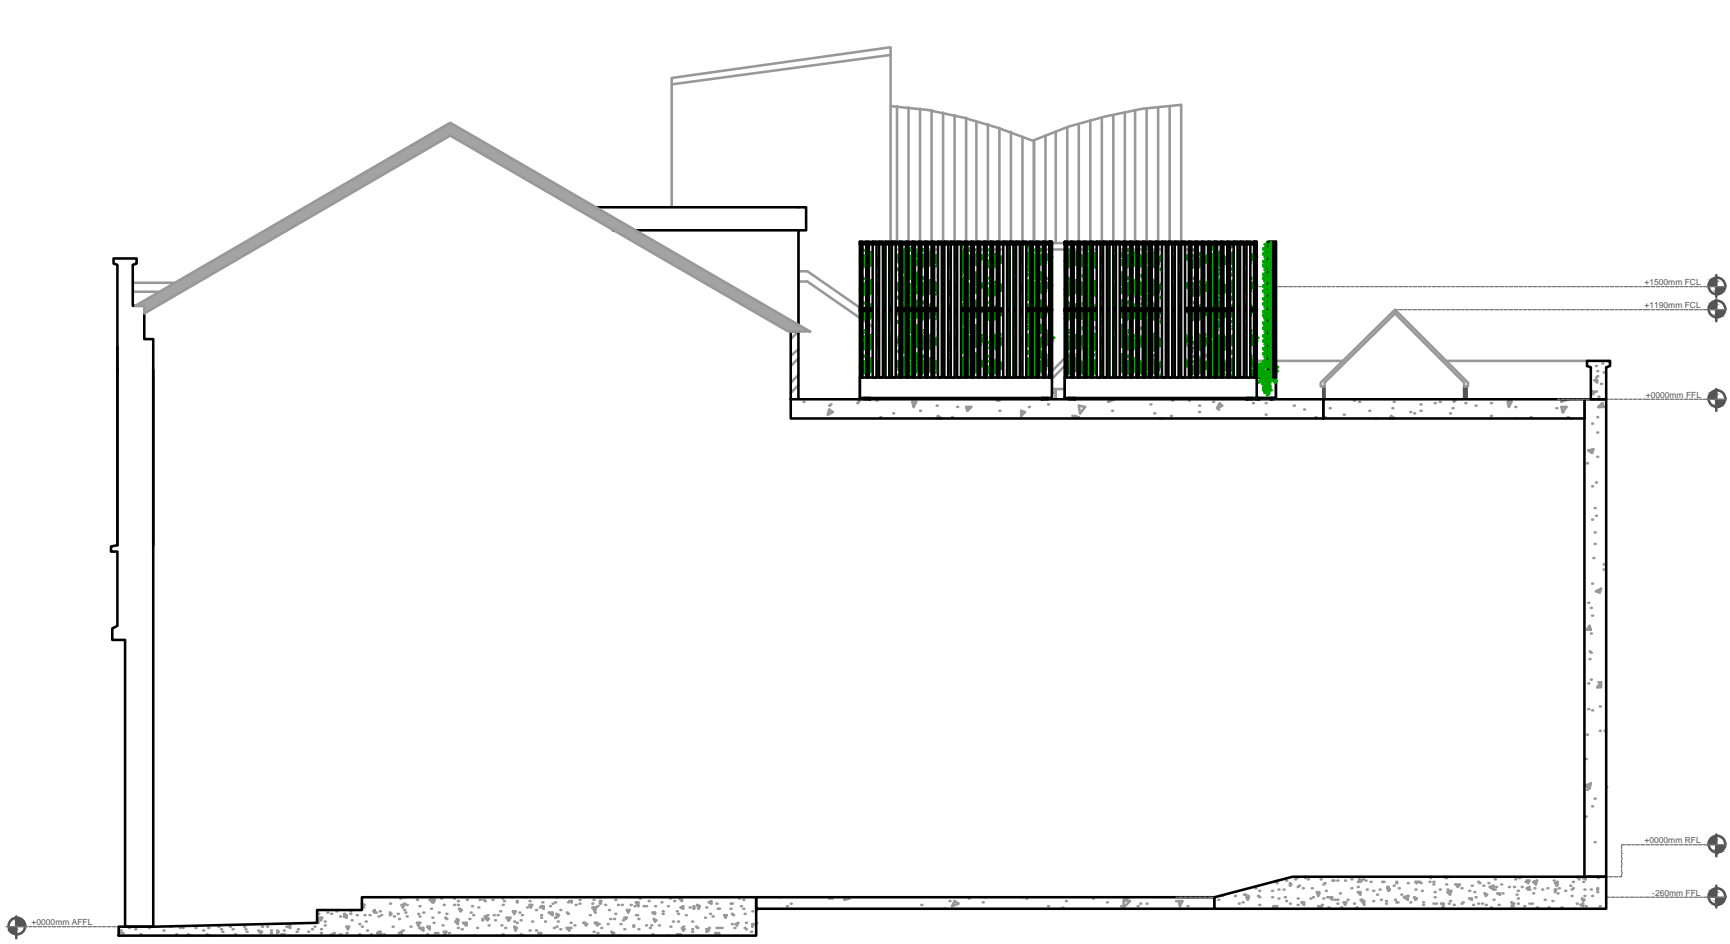

This drawing is the Copyright of FIDUCIA INTERIORS LIMITED. It may not be reproduced in part or in whole without written permission.  
DO NOT SCALE FROM THIS DRAWING. All dimensions to be checked on site before work commences.  
SUBJECT TO BUILDING REGULATIONS, FIRE REGULATIONS AND STATUTORY APPROVALS.  
This drawing is only to be used in conjunction with drawing notes & specification prepared by FIDUCIA INTERIORS LTD to be in keeping with the construction (Design and Management) Regulations 2015 (CDM 2015)

REV:	DATE:	DESCRIPTION:	CHECK:
------	-------	--------------	--------

FIDUCIA

10 Golden Square, London, W1F 9JA.  
020 7751 9966 | www.fiduciainteriors.com

FOR COMMENT

CLIENT:  
BROWNLOW MEWS

ADDRESS:  
21A BROWNLOW MEWS  
LONDON  
WC1N 2LA

WHAT THREE WORDS:  
///lovely.office.shunts

DRAWING TITLE:  
PROPOSED LAYOUTS AND ELEVATIONS  
ROOF TERRACE DESIGN

SCALE @ A1: 1:100@A1	DATE: 27.03.2024	DRAWN: NF
		CHECKED: SR

DRAWING NUMBER: 5462-01-P-TERRACE	REV:
--------------------------------------	------