


NOTES:
ALL LEVELS, ANGLES AND DIMENSIONS TO BE CHECKED
ON SITE PRIOR TO COMMENCEMENT OF WORKS.


THIS DRAWING IS TO BE READ IN CONJUNCTION WITH
ALL RELEVANT STRUCTURAL ENGINEERS AND
MECHANICAL AND ELECTRICAL ENGINEERS DRAWINGS,
DETAILS AND SPECIFICATIONS.



EXISTING Section
Scale 1:20

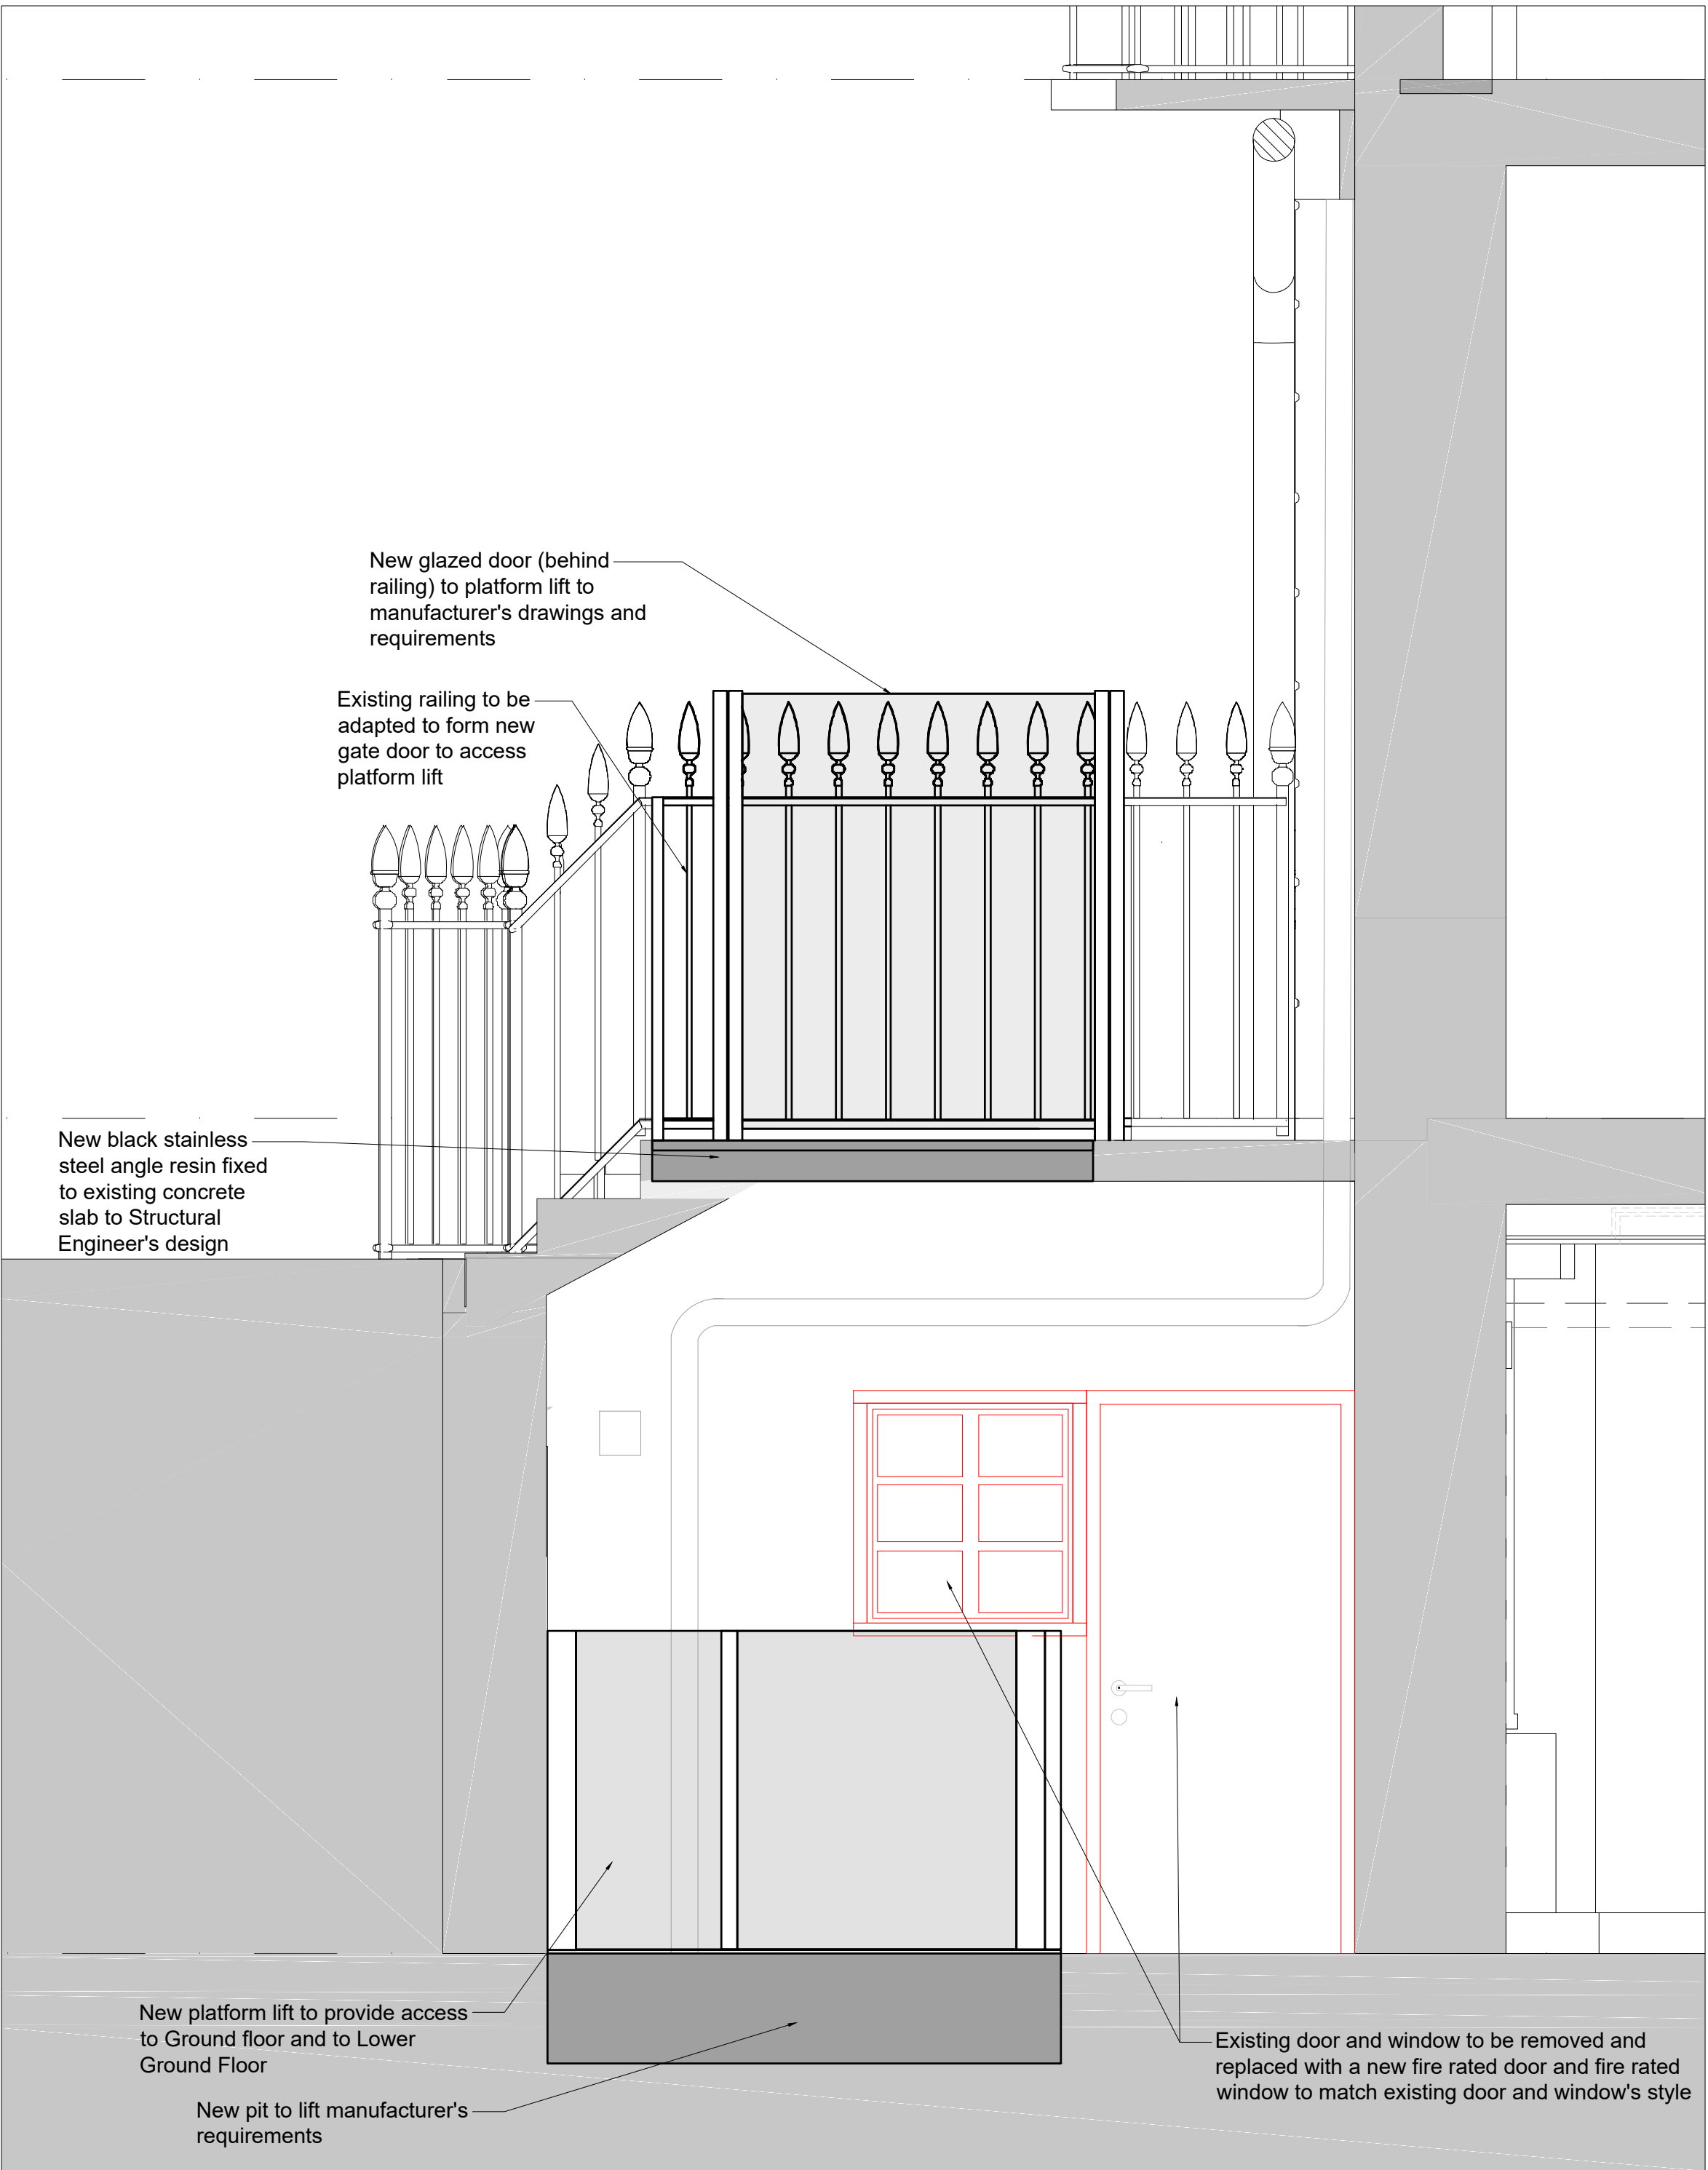

PROPOSED Section
Scale 1:20

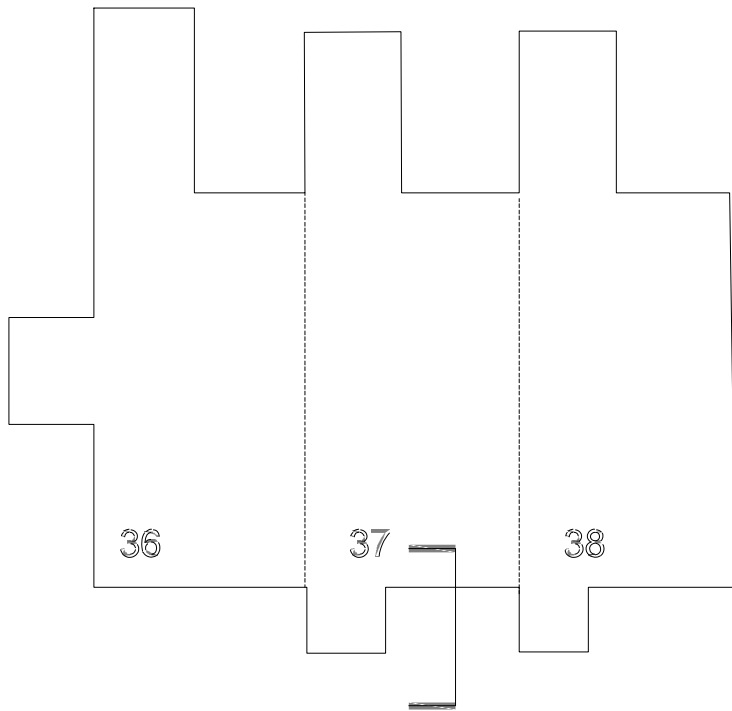

0 0.2 0.4 0.6 0.8 1 2 Scale 1:20 (metres)

Drawing Status:

PLANNING and LBC

P02	Platform lift added	08/03/24	JM
P01	Issued for comments	04/03/24	JM

Rev	Description	Date	By

MAJESTY HOUSE, AVENUE WEST
SKYLINE 120, BRAINTREE
ESSEX, CM77 7AA
T: 01279 647111
W: www.barker-associates.co.uk
E: mail@barker-associates.co.uk

Client

UNIVERSITY COLLEGE LONDON

Project Title

Accessibility Works at
Political Sciences School, 36-38 Gordon Square,
London, WC1H 0PD

Drawing Title

Existing and Proposed Section

Drawn	Checked	Scale	Date
JM		1/20 @ A1	01/03/2024

ARCHITECTURAL

Project No P24-0166	
Drawing Number	Status Revision
P24-0166-BA-A1-XX-DR-A-4103	S0 P02