
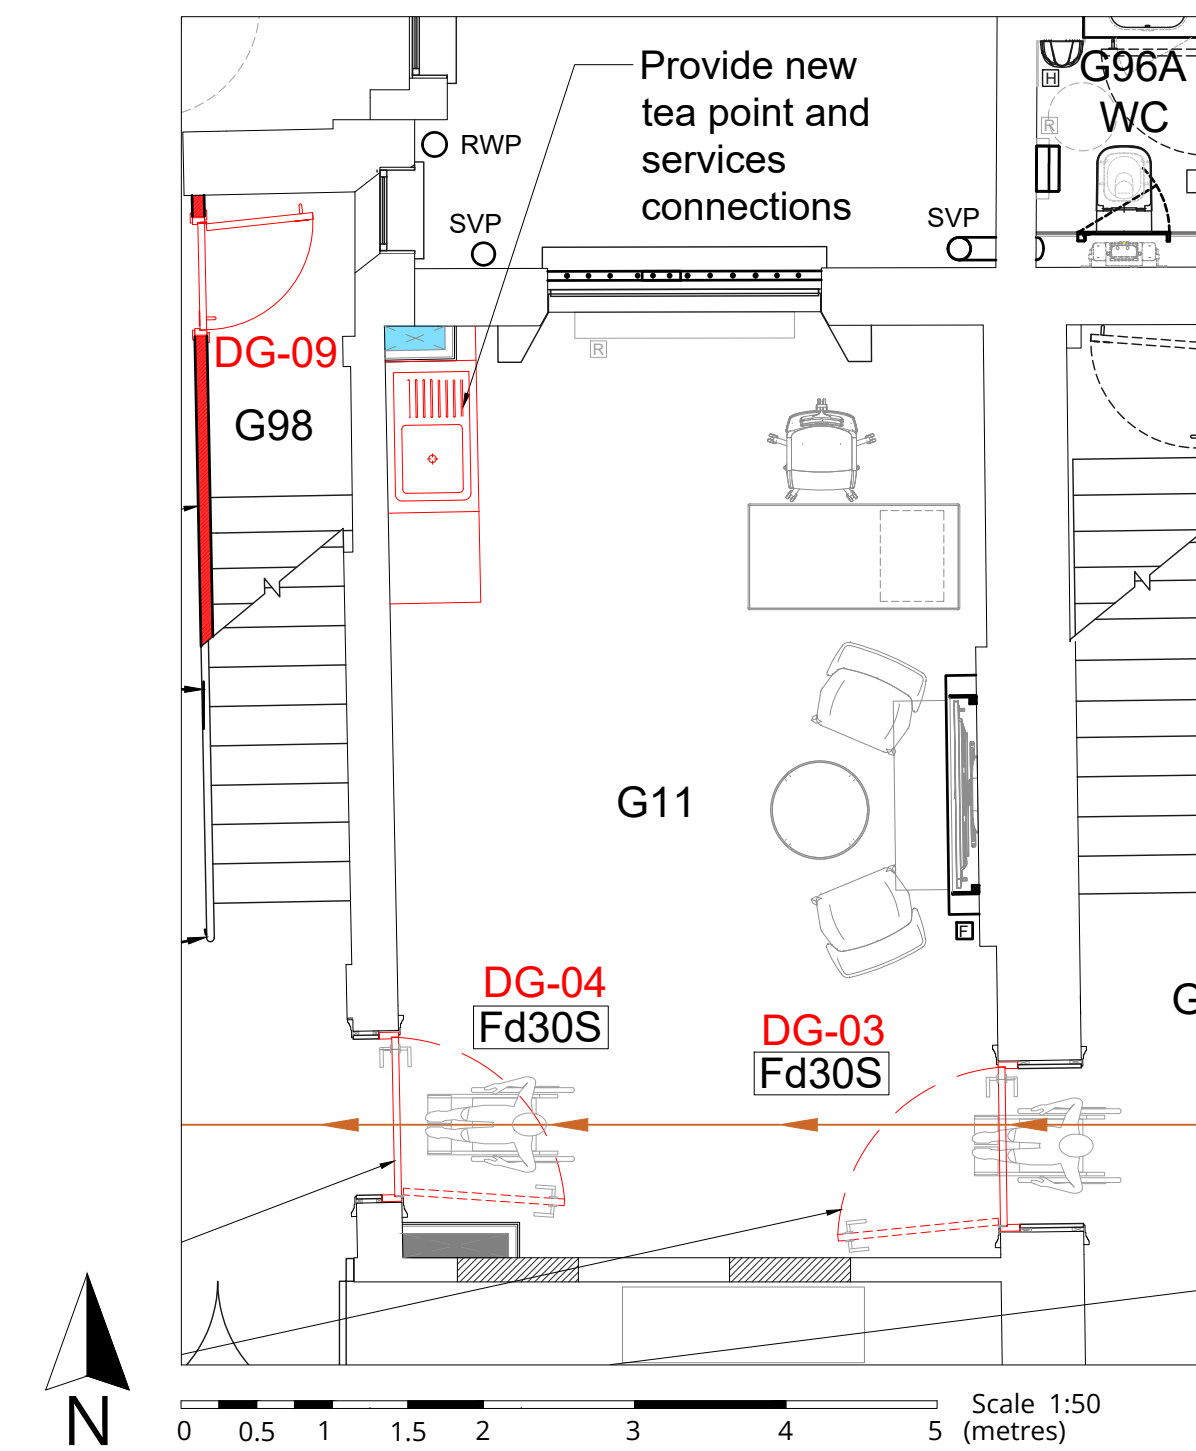



NOTES:
ALL LEVELS, ANGLES AND DIMENSIONS TO BE CHECKED
ON SITE PRIOR TO COMMENCEMENT OF WORKS.

THIS DRAWING IS TO BE READ IN CONJUNCTION WITH ALL RELEVANT STRUCTURAL ENGINEERS AND MECHANICAL AND ELECTRICAL ENGINEERS DRAWINGS, DETAILS AND SPECIFICATIONS.

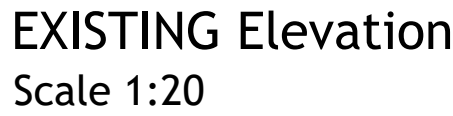

<div>Drawing Status:</div> <div style="text-align: center; font-size: 2em; color: red; margin-top: -10px;">PLANNING and LBC</div>				
P03	Notes added	26/03/24	JM	
	Drawings amended	21/03/24	JM	
P01	Issued for comments	22/02/24	JM	
Rev	Description	Date	By	
 <div style="margin-left: 20px;"> MAJESTY HOUSE, AVENUE WEST SKYLINE 120, BRAINTREE ESSEX, CM77 7AA T: 01279 647111 W: www.barker-associates.co.uk E: mail@barker-associates.co.uk </div>				
Client UNIVERSITY COLLEGE LONDON				
Project Title				
Accessibility Works at Political Sciences School, 36-38 Gordon Square, London, WC1H 0PD				
Drawing Title				
Existing and Proposed Internal Elevation - Tea point				
Drawn	Checked	Scale	Date	
JM		1/50 @ A1	21/02/2024	
ARCHITECTURAL				
			Project No P204-0166	
Drawing Number			Status	Revision
P204-0166-BA-A1-GF-DR-A-3201			S0	P03