
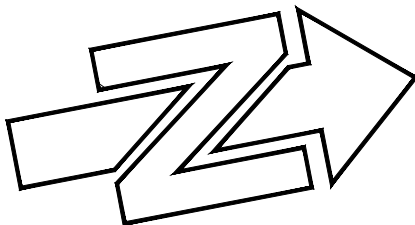


SCALE 1:50@A1 4TH FLOOR - GENERAL ARRANGEMENT

ROOF - GENERAL ARRANGEMENT

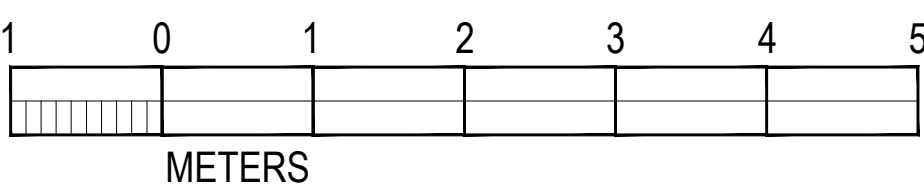

notes: This drawing is copyright. Do not scale from drawing. The Main Contractor is to check all dimensions and report any discrepancies to the Project Architect prior to work on site.

23-12-20 PLANNING APPLICATION			KLT		
rev.	date	notes	drawn by		

client	CREATE REIT LTD				
project	225 KENTISH TOWN RD				
	LONDON NW5 2JU				
title	4TH FLOOR AND ROOF LAYOUTS				
scale	1:50@A1				
date	DEC 23	status	PLANNING		
drawn by	KLT	checked by	MNA		
job no.	1257	dwg no.	P-003	-	



MARK NEWTON ASSOCIATES

HOME YARD
HATFIELD HOUSE ESTATE, HATFIELD AL9 9NB
t - 01707 256366 m - 07966 380613
e - mark@marknewtonassociates.com