



**SECTION & ELEVATIONS
REMAIN AS EXISTING**

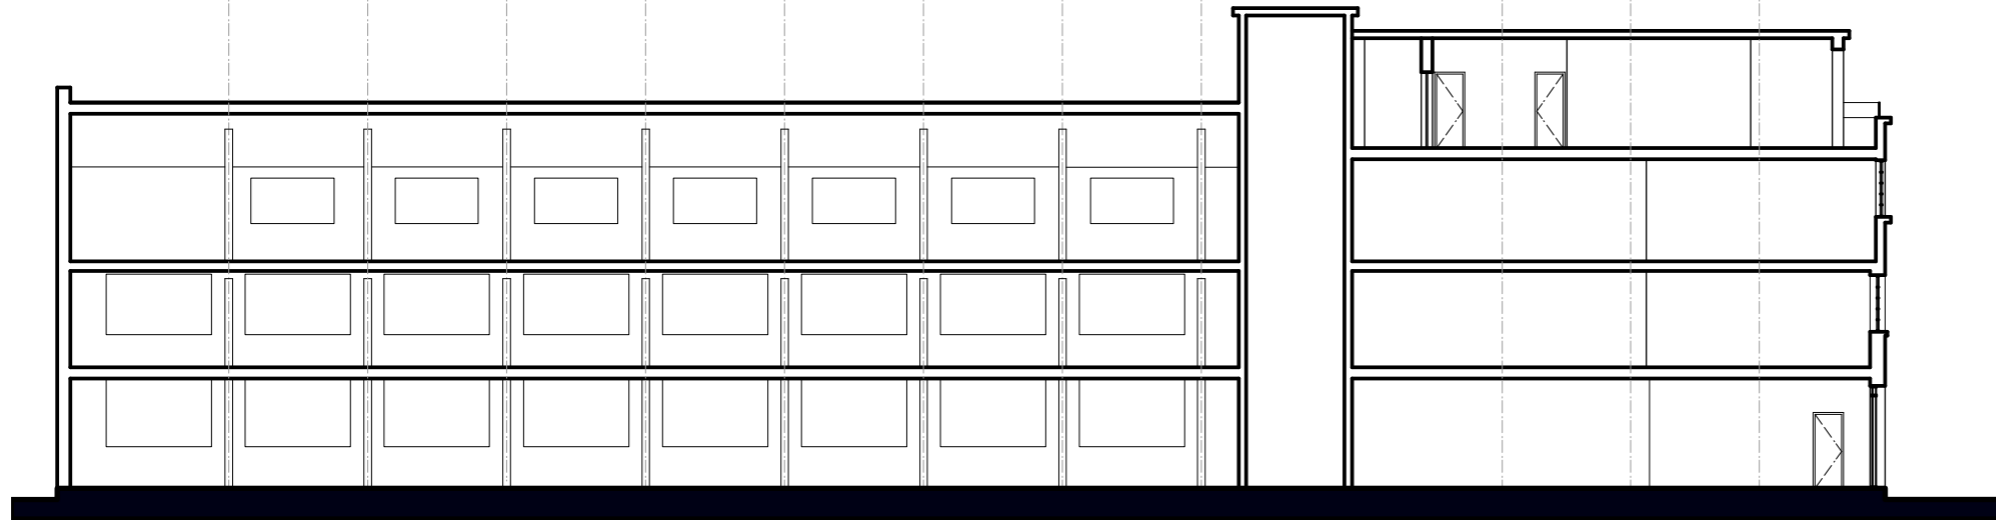

EXISTING SECTION A - 1:200@A3


PROPOSED CHANGE OF USE TO
2 BED 2 BATH APARTMENT
SEE DRAWING 2405/AA/0502
110sqm / 1185sqft
UNIT 2.2

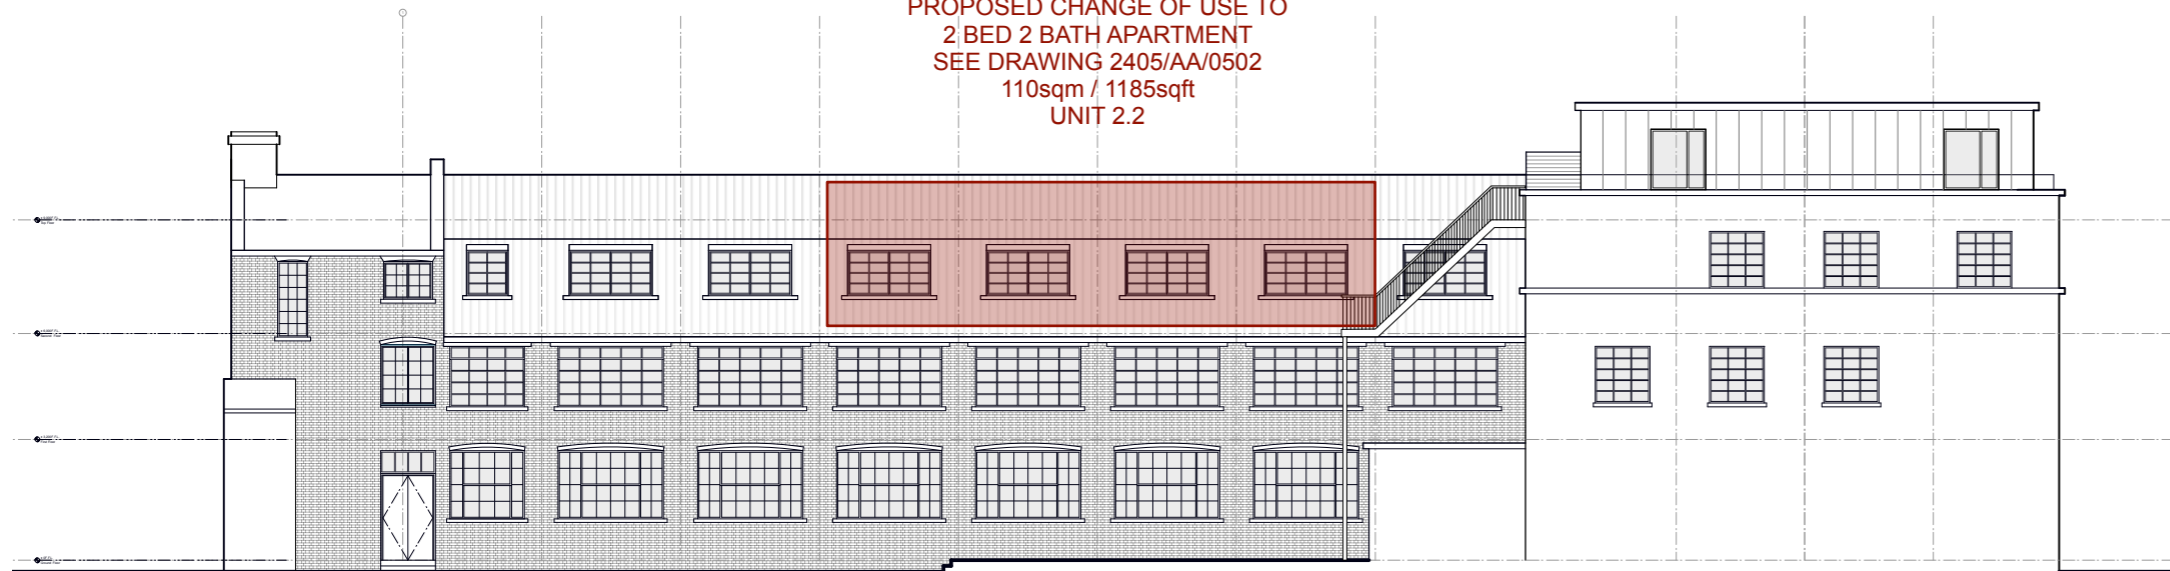


EXISTING SECTION A - 1:200@A3




EXISTING SECTION B - 1:200@A3

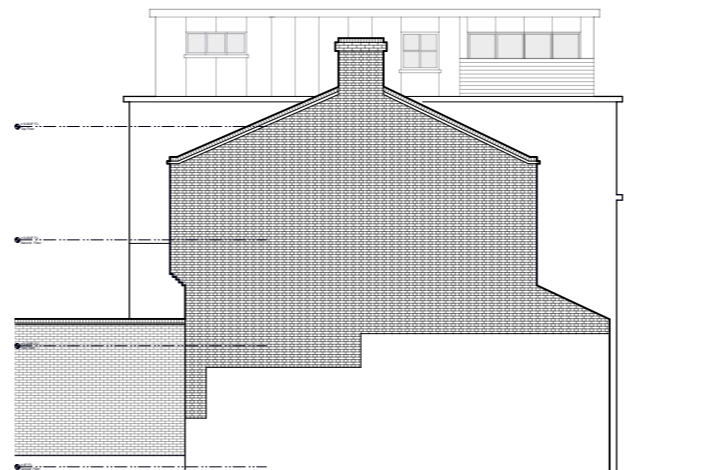

EXISTING SECTION B - 1:200@A3

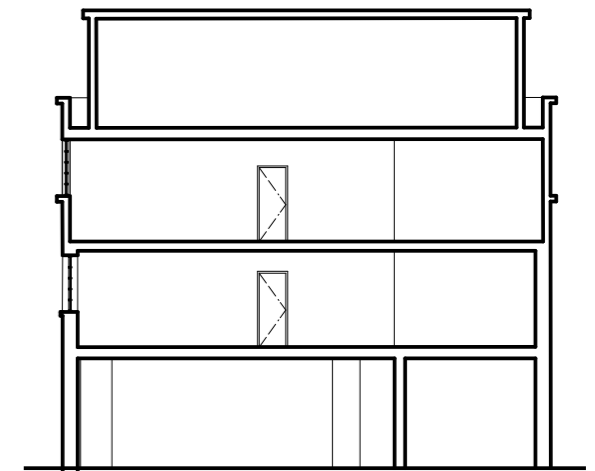

EXISTING SECTION B - 1:200@A3

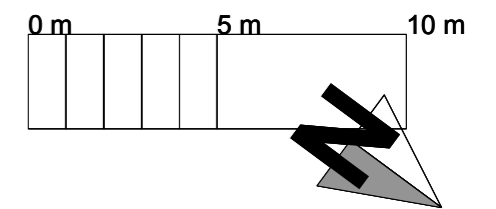

**5-6 UNDERHILL, CAMDEN NW1
PROPOSED CHANGE OF USE**

Title EXISTING/PROPOSED SECTIONS & ELEVATIONS		
Drawing Number 2405_AA_0600	Drawn By RCA	Date MARCH 24
CAD File Name		