




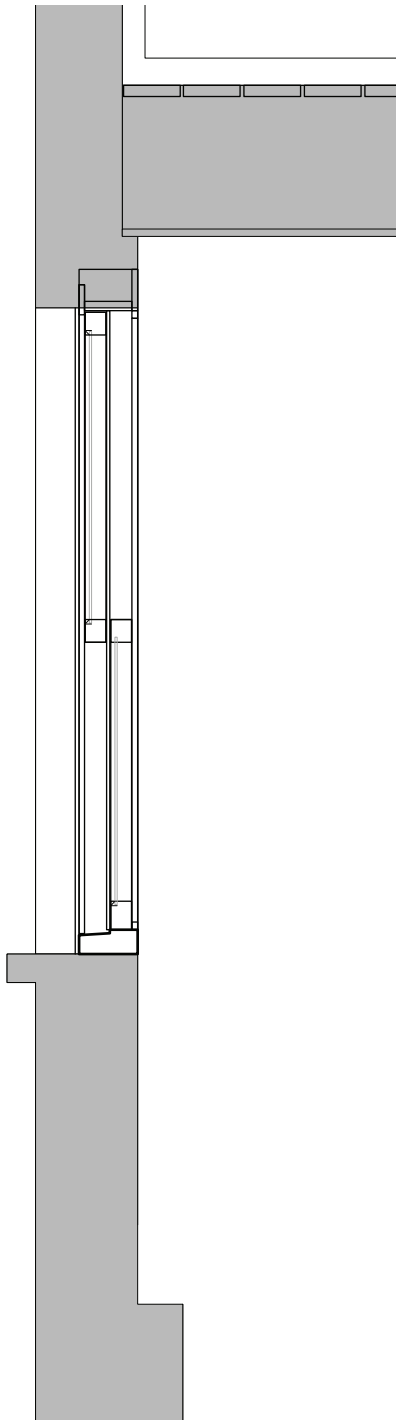


EXISTING SASH WINDOW :
SECTION
SINGLE GLAZED

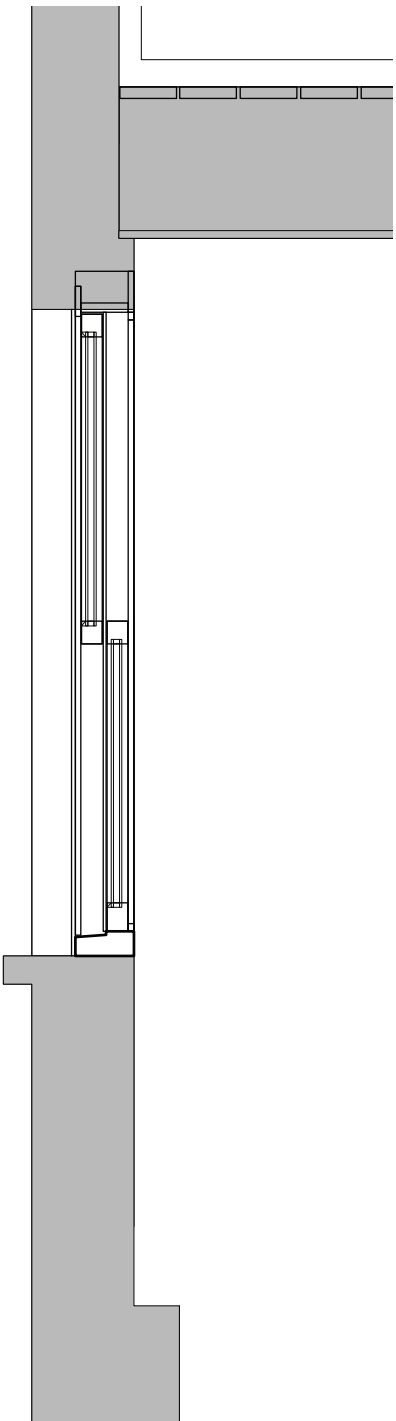

EXISTING SASH WINDOW :
SECTION
DOUBLE GLAZED

E Alston & K Rusp	drawing SASH WINDOW DETAILS	scale 1:20@A4
job Flat 2, 52 FELLOWS ROAD, NW3 3LJ		
date Jan 24		

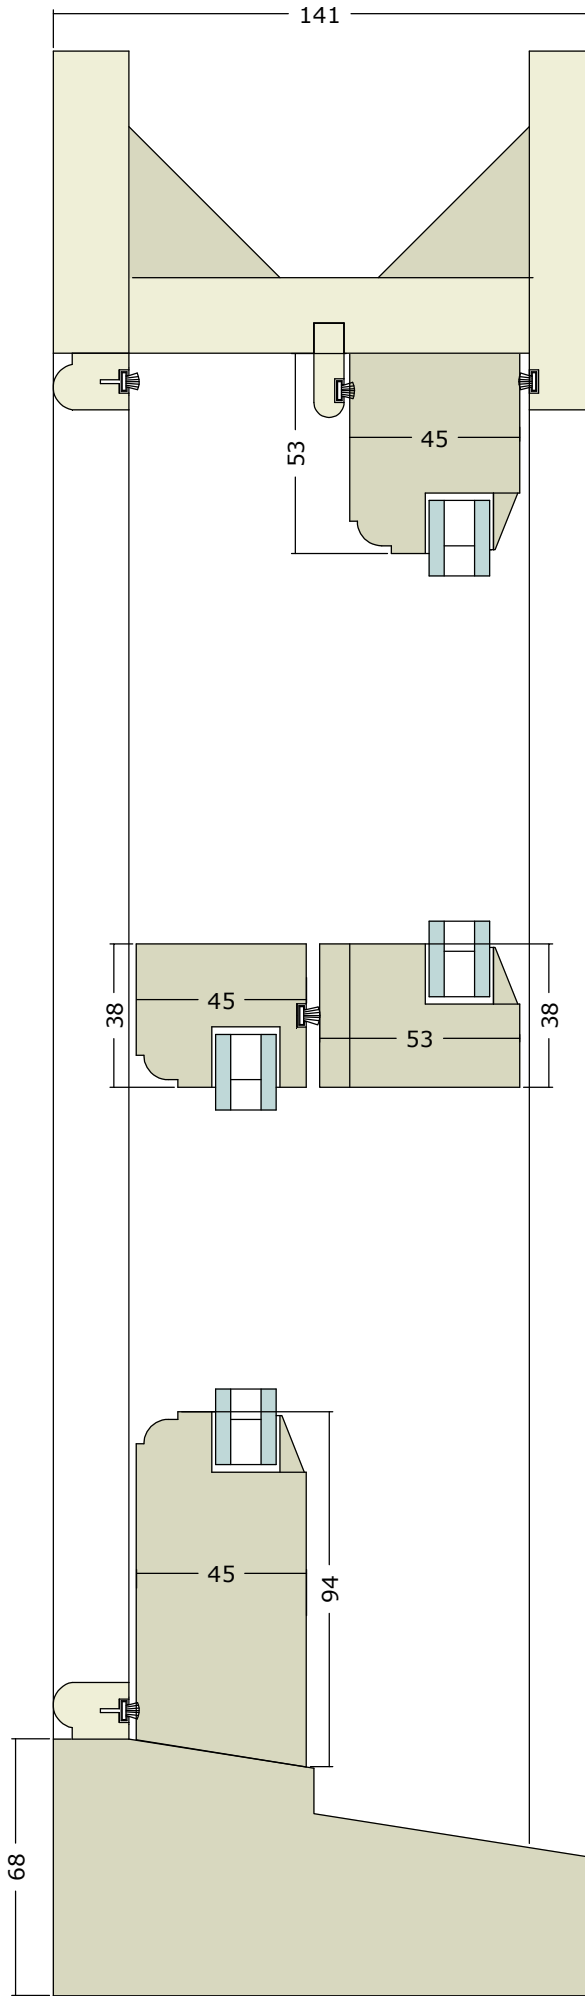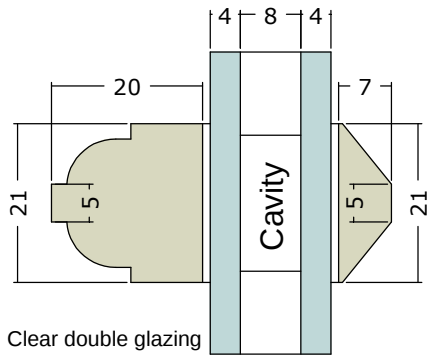

		Description Proposed Box Sash Frame Sections Windows will be double glazed and fitted to original window frames Windows will be a replica of the current sash windows
	Scale 1:1 & 1:2 @ A3	