


DETAIL 1
FLOOR BUILD UP DETAIL AS PROPOSED
Upgrading of the party structure to comply with current Building Regulations Approved Document Part E for Resistance to Passage of Sound, and Approved Document Part B Fire Safety compartmentation.

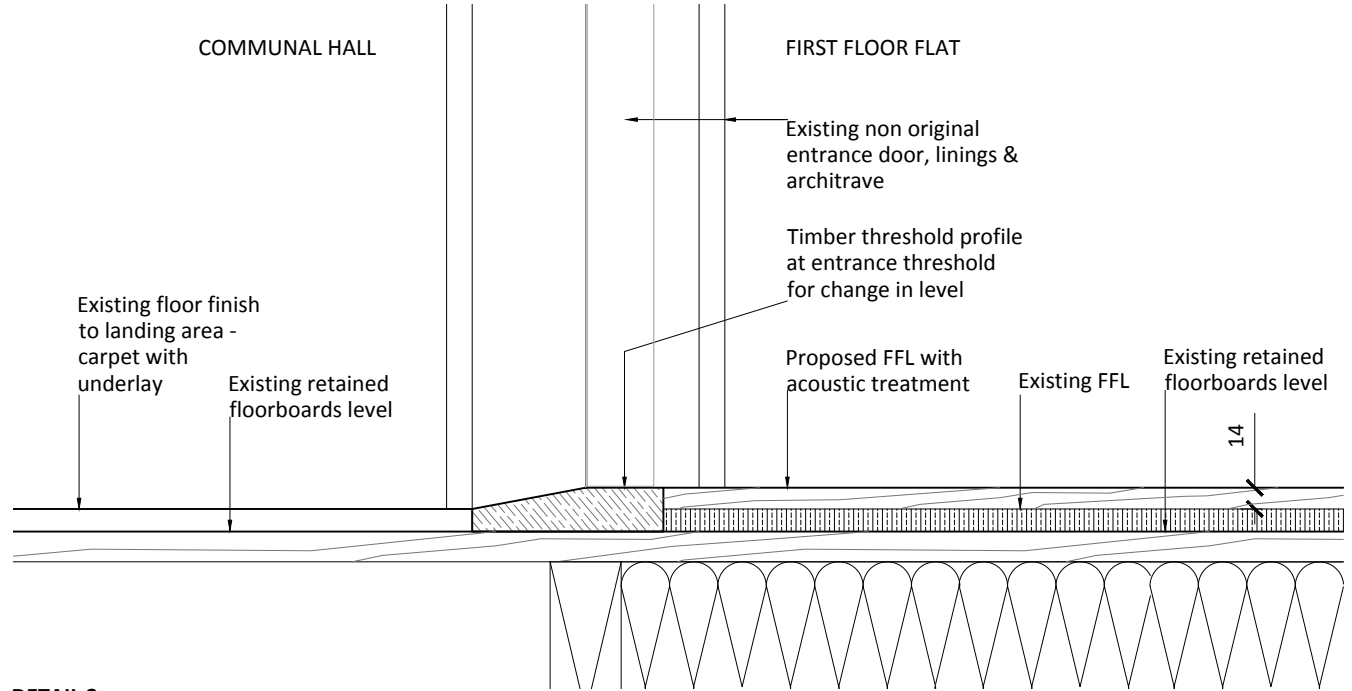


DETAIL 3
ENTRANCE DOOR THRESHOLD DETAIL AS PROPOSED
Showing minimal impact at change of level.

0mm 250mm


Notes
All setting out of work to be checked before work commences.
Any errors to be reported to the Architect before any further work is carried out.
Work only to measured dimensions, do not scale.
All work to be in accordance with the relevant Building Regulations.

ISSUED FOR INFORMATION

Revision	Note	Date	Revision	Note	Date
A	Issued for information	17/11/23			
B	Additional details 3 & 4 relating to entrance threshold & non original skirting boards	15/03/24			

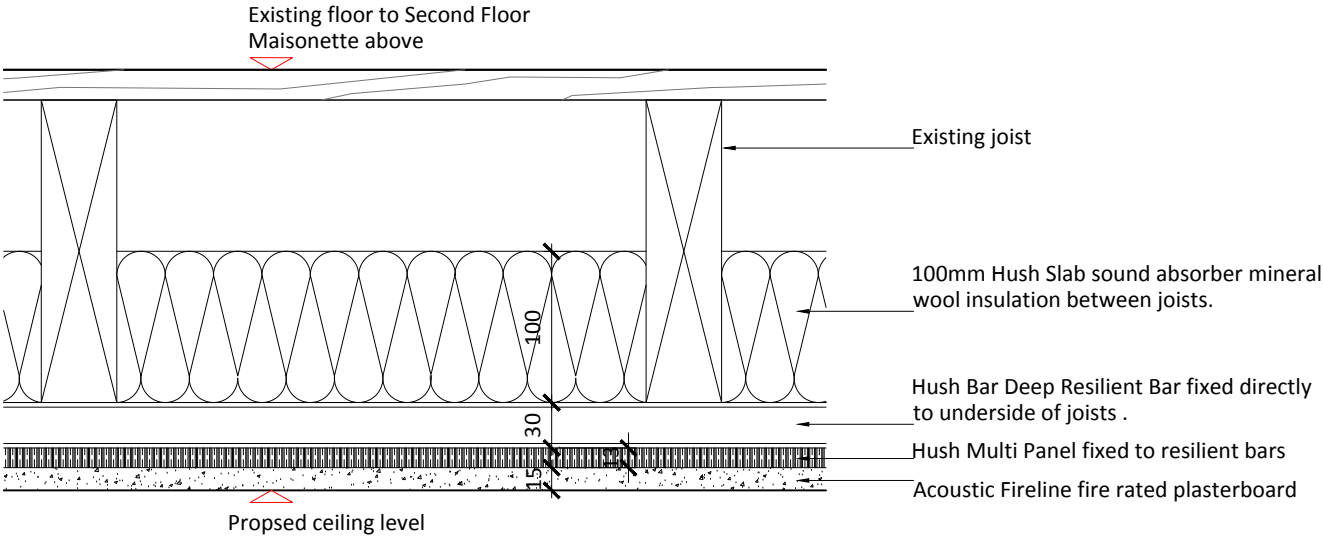

DETAIL 2
CEILING BUILD UP DETAIL AS PROPOSED
Upgrading of the party structure to comply with current Building Regulations Approved Document Part E for Resistance to Passage of Sound, and Approved Document Part B Fire Safety compartmentation.

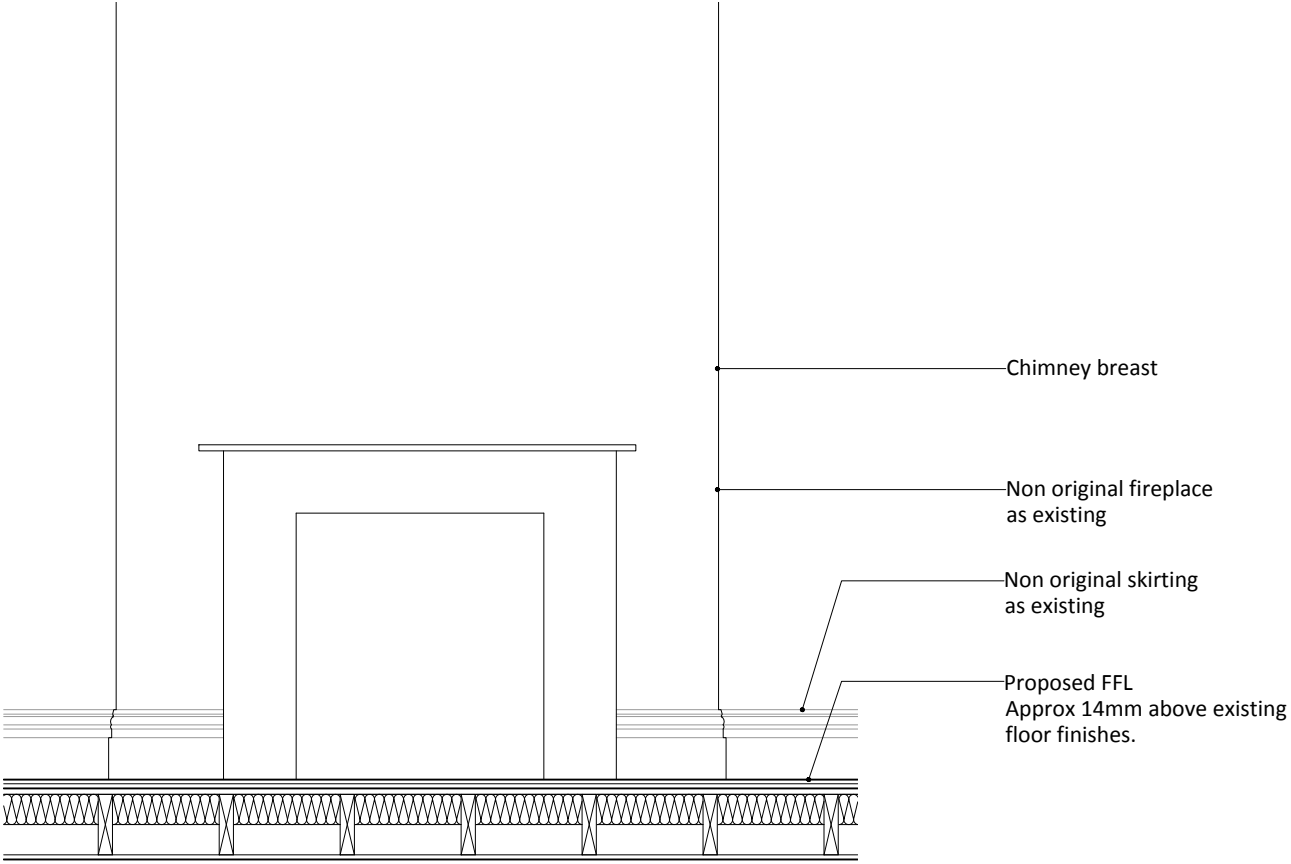

DETAIL 4
ELEVATION OF EXISTING FIREPLACE AS PROPOSED
Showing minimal, if any, visual impact on decorative features.
Scale 1:25 @ A3

Project			FIRST FLOOR FLAT, 60 FORTRESS ROAD, LONDON, NW5 2HG		
Date	13/11/2023	Title	CEILING AND FLOOR BUILD UP DETAILS AS PROPOSED		
Drawn by	ND				
Checked by	ND		Drawing No. 1075 ADG 004		
Scale	1:5 & 1:25 @ A3				
			Rev. B		