



59-61 Camden High Street London N1 7JL

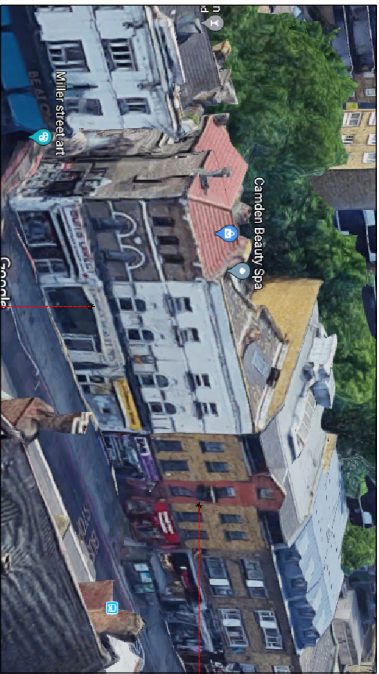

Existing mansard roof additions nos 63 -67

Application site

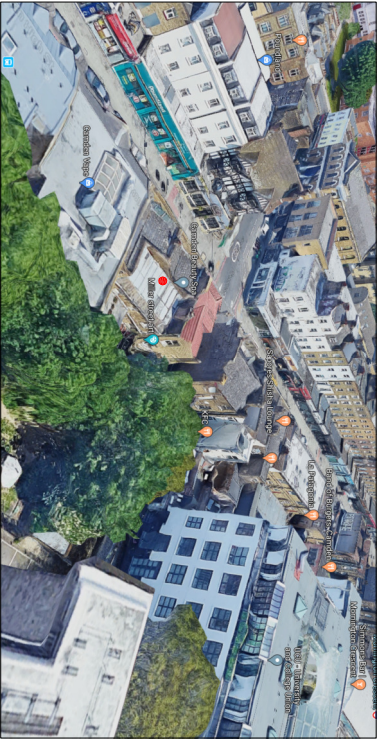

Views towards rear butterfly roof



From private residential car park



From Miller Street




From Miller Street



Existing Site Location Plan
Scale 1:1250

Key
Application site benefiting from 'Rights of Way'

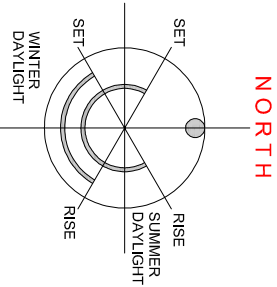

Notes
0m 0.5 1 1.5 2 2.5 1:50
0m 10 20 30 40 50 1:1250

Report any discrepancies
Copyright owned by Andreas Charalambous
For planning purposes only

Andreas Charalambous Riba
CHARTERED ARCHITECT
22 Woodside Buckhurst Hill Essex IG9 5DR
e-mail: andreasrc73@gmail.com

Rev	Date	Drawing Status
		Planning

Project
59 - 61 Camden High Street, London, NW1 7JL

Project Description
Proposed Works

Drawing Name
Existing Photographs + Site Location Plan

Scale:	Date
1:1250 @ A3	05.03.24

Dwg. No.	Rev.
CHR23/P/01A	