

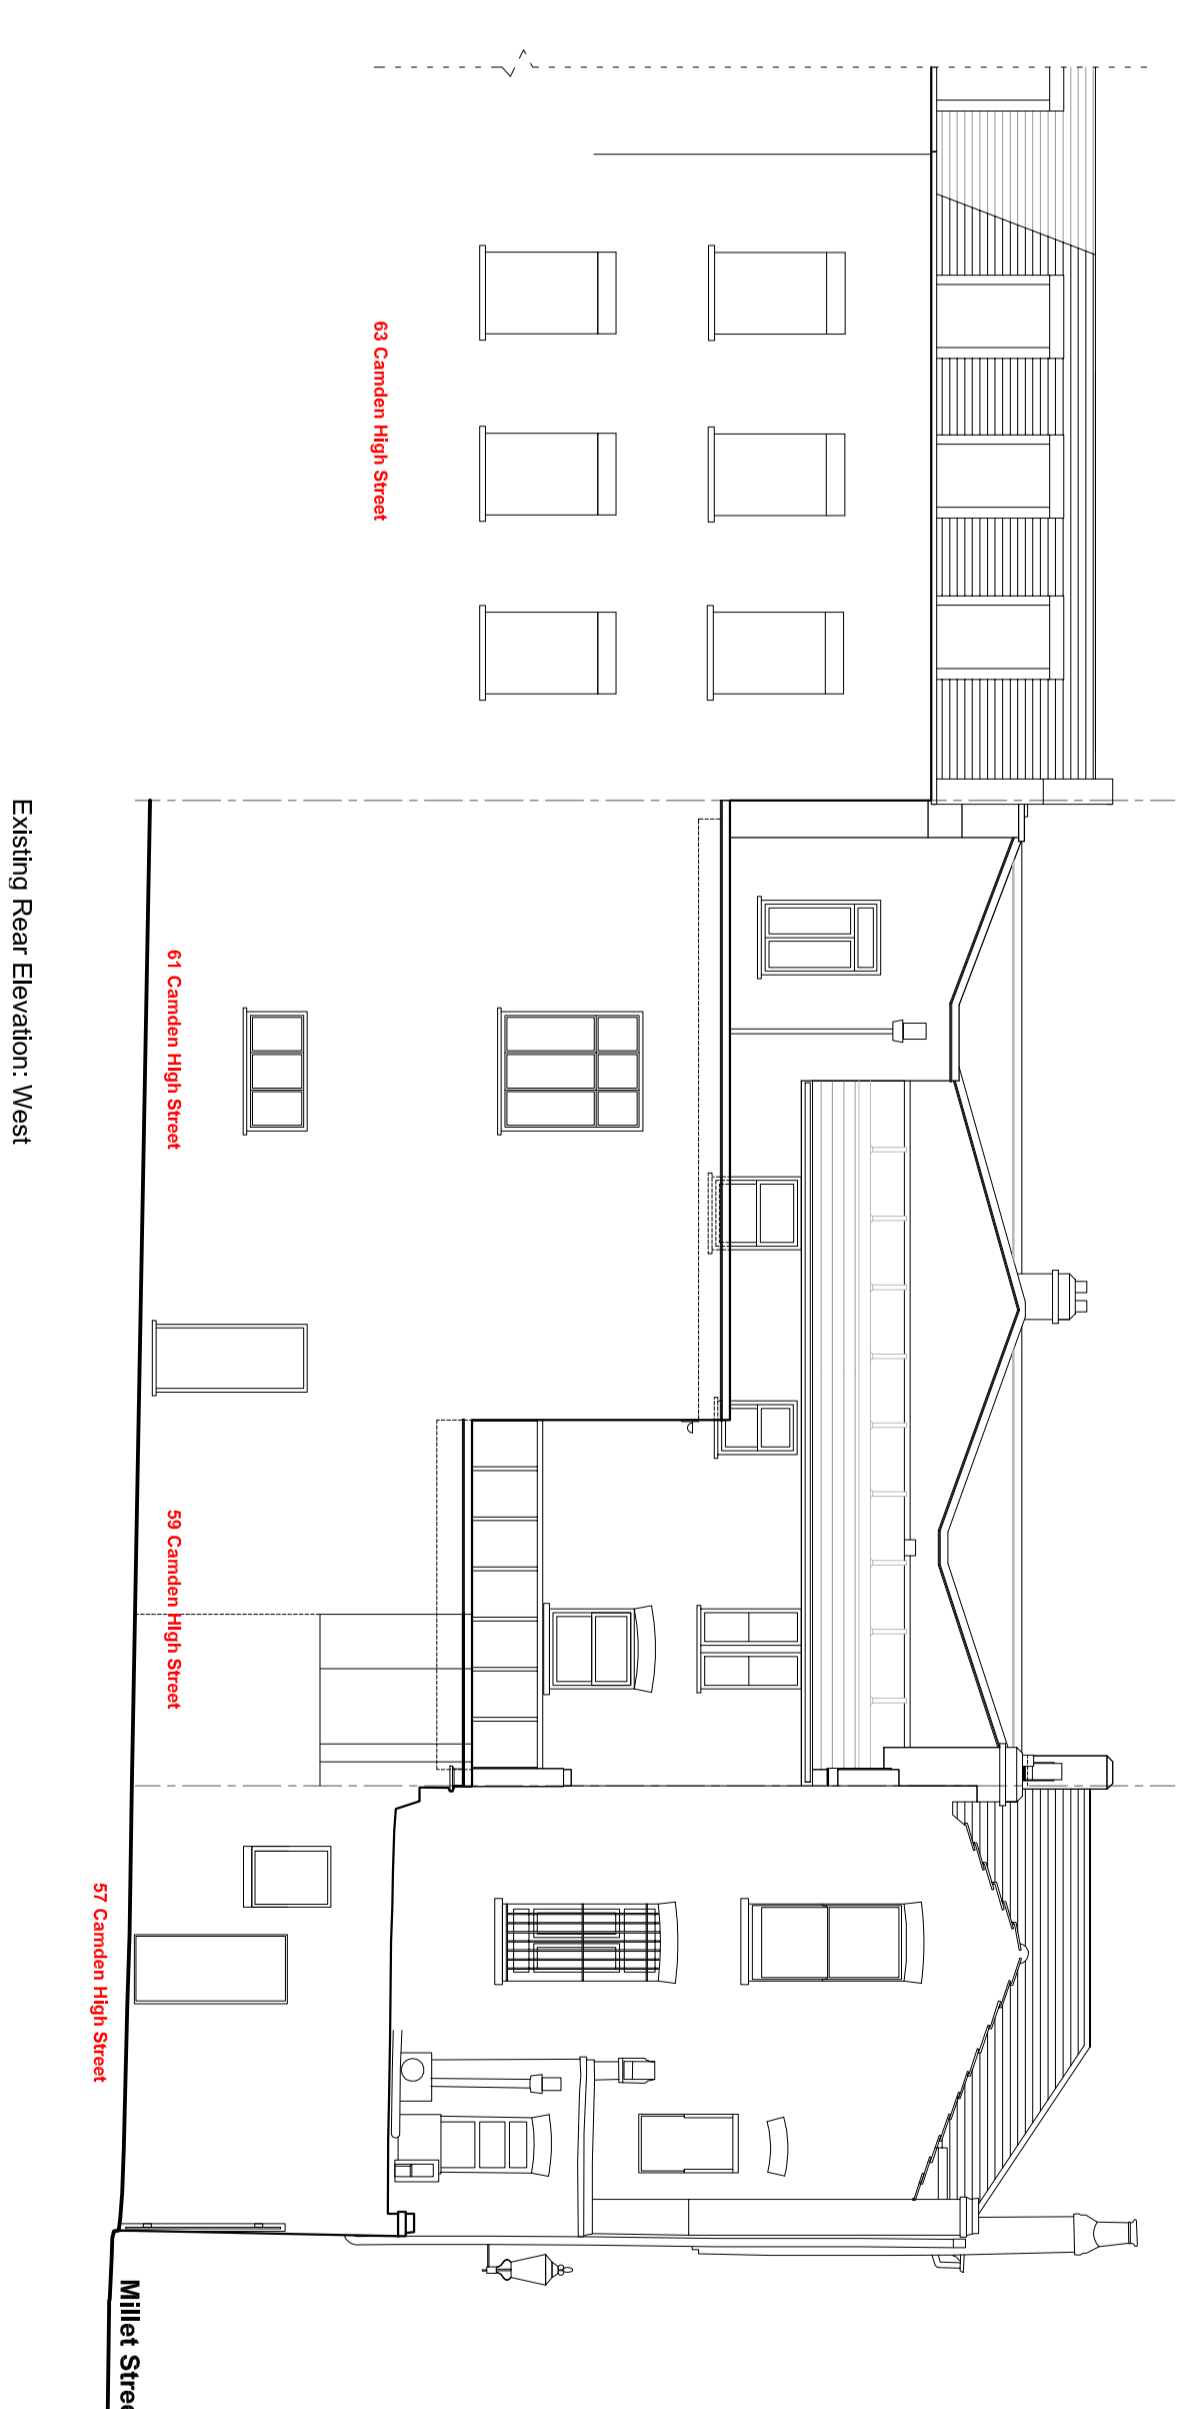
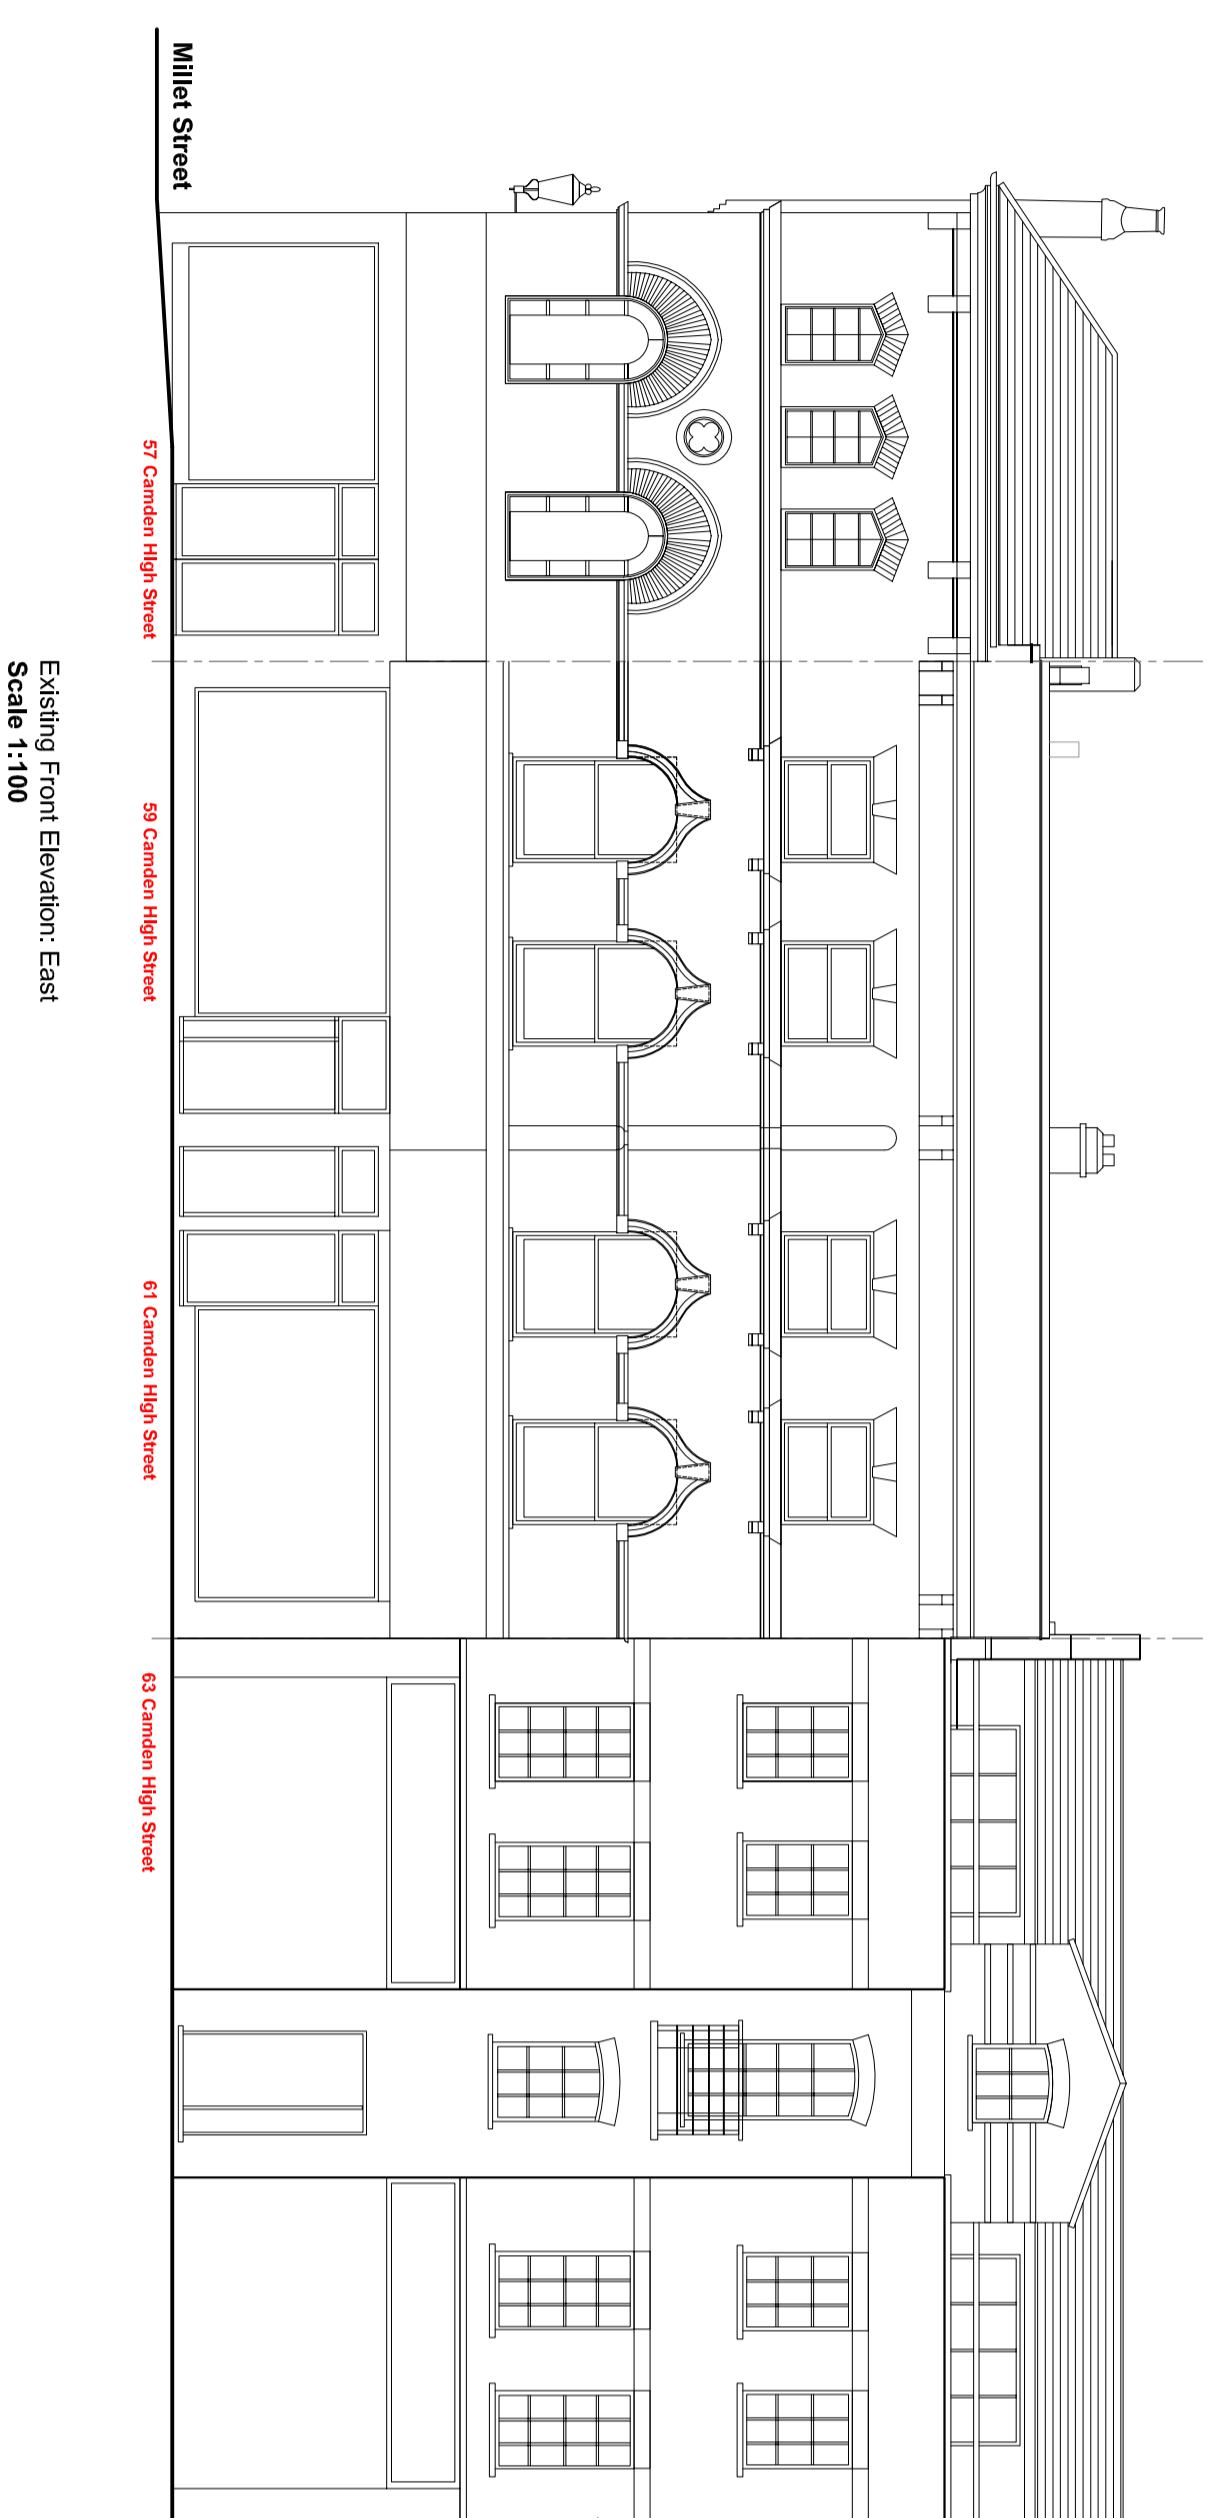




Existing

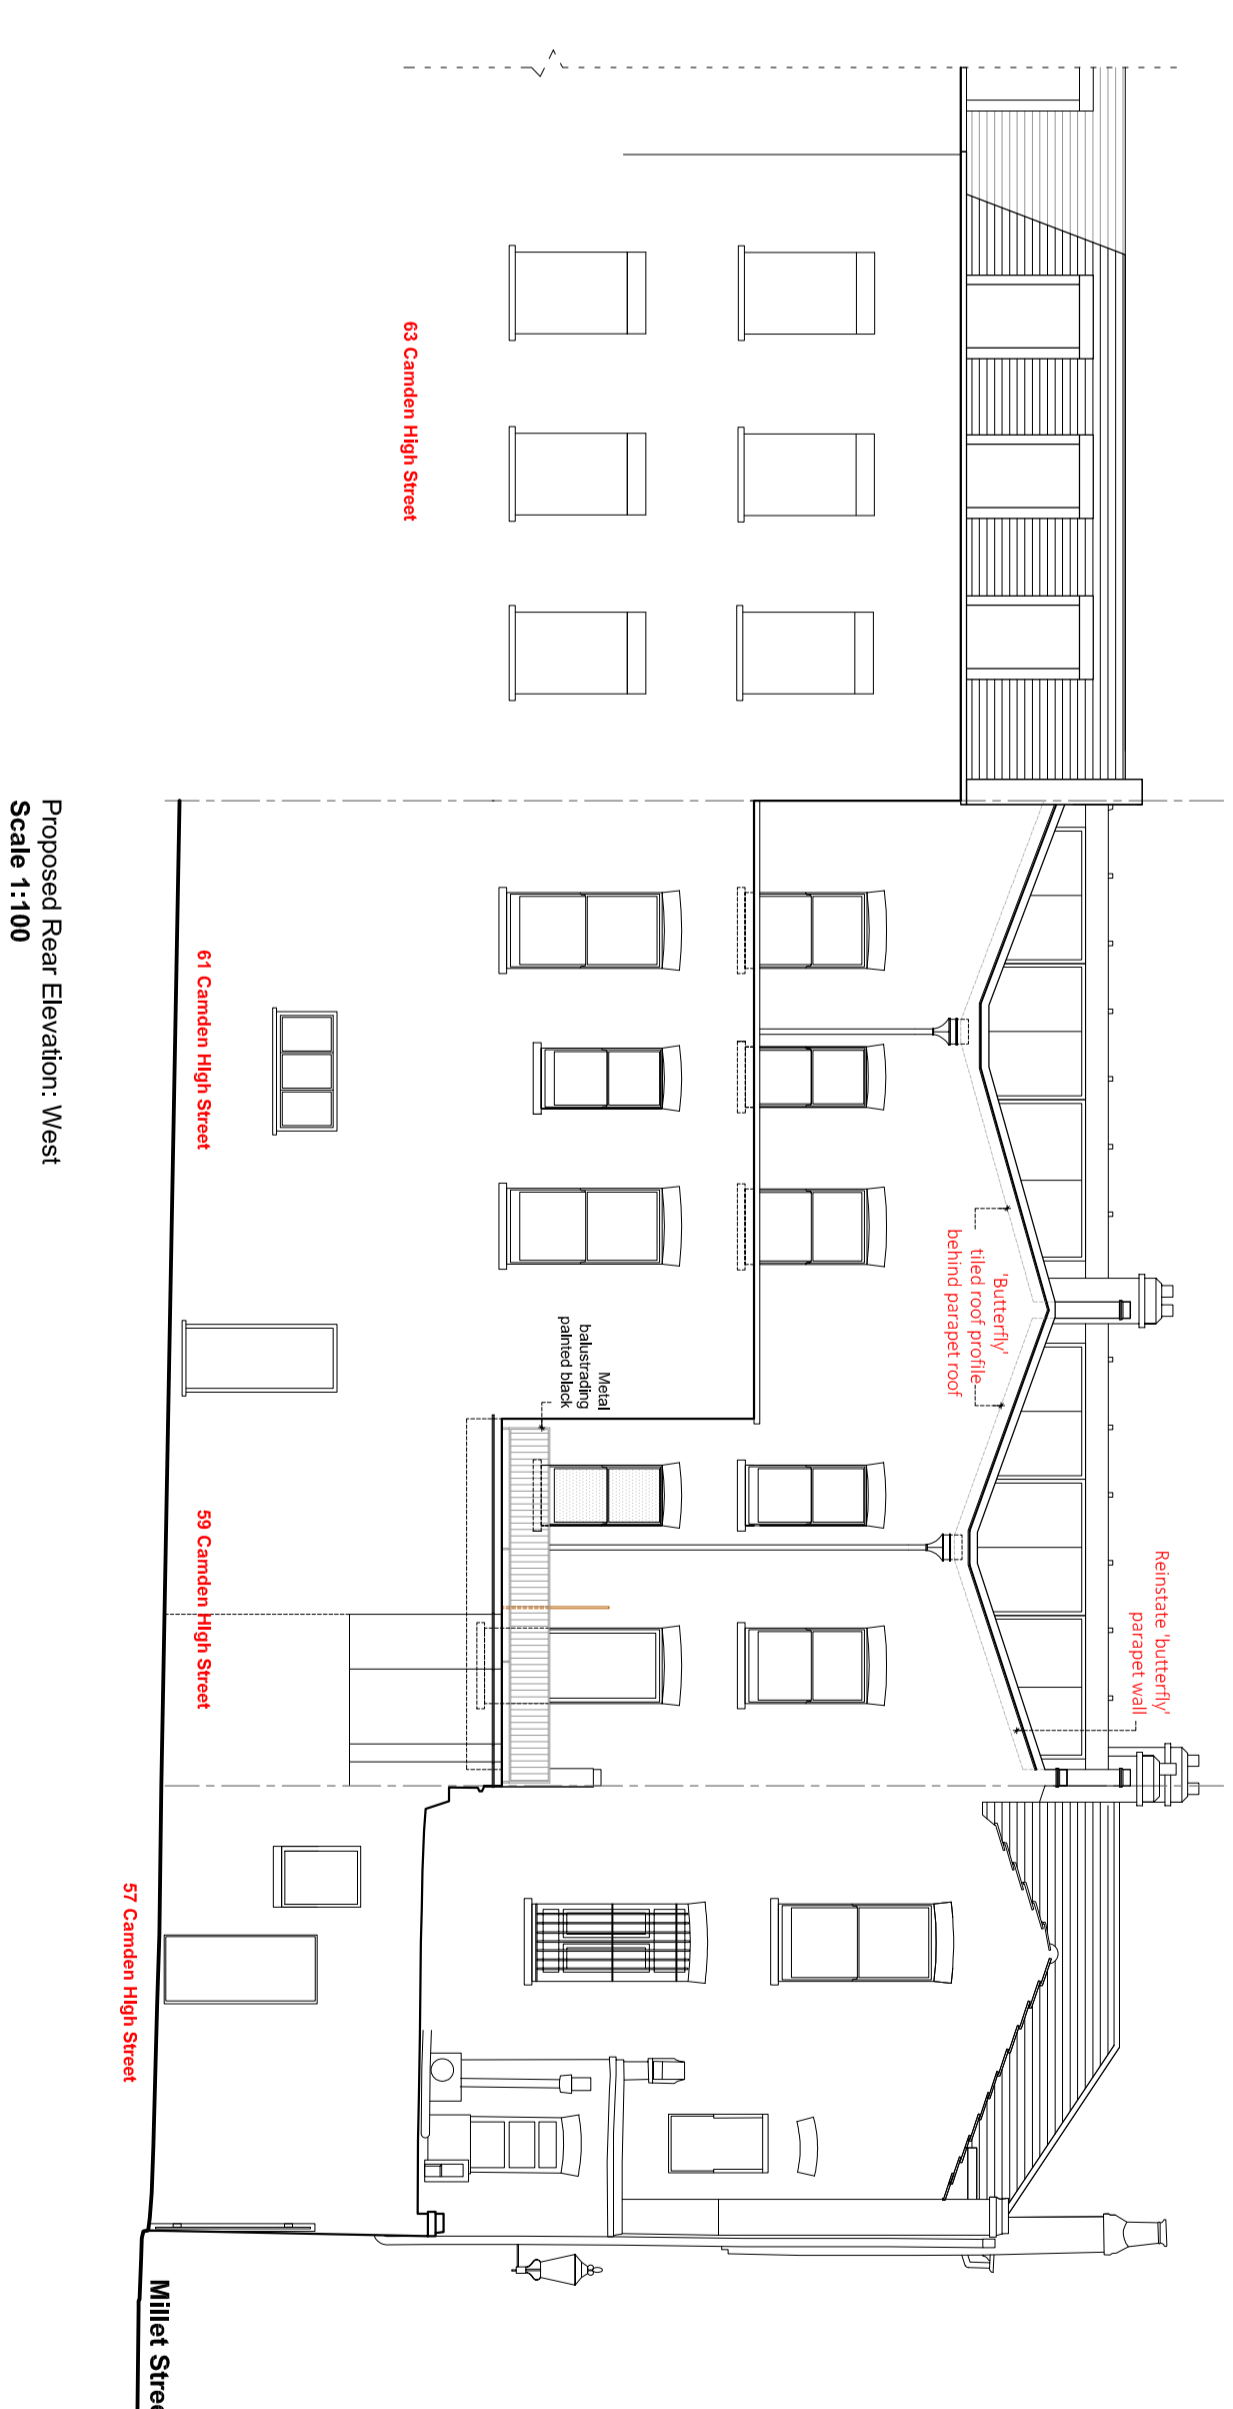

Application Recommended for Approval re:2022/2149/P

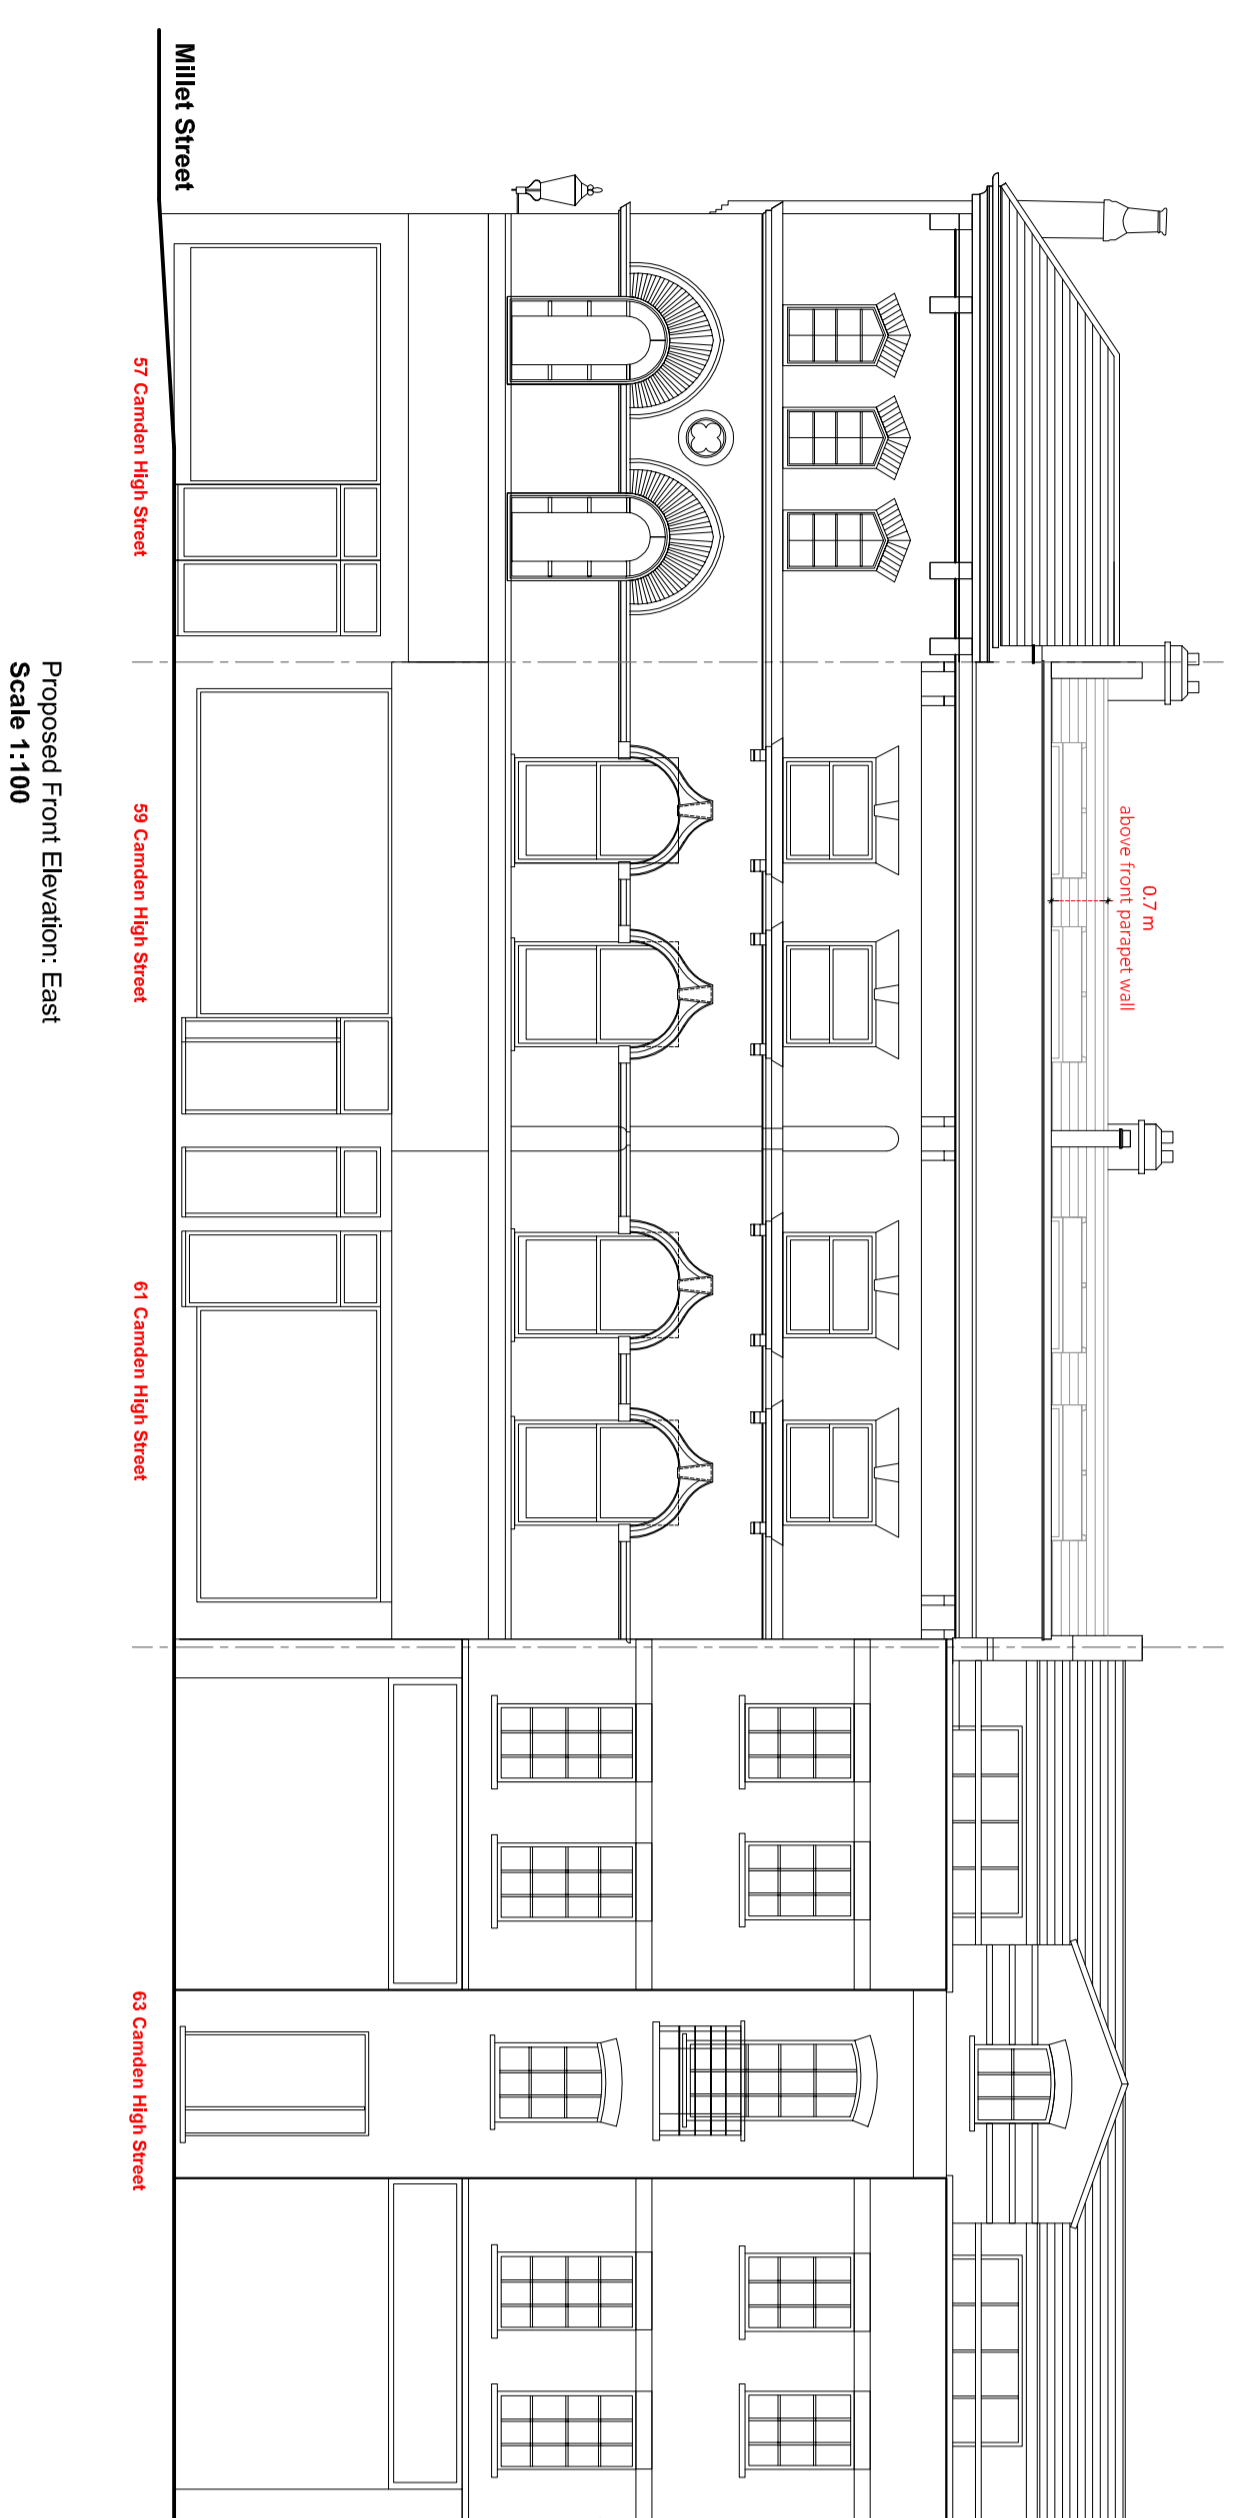

Proposed Amended Feb 2024

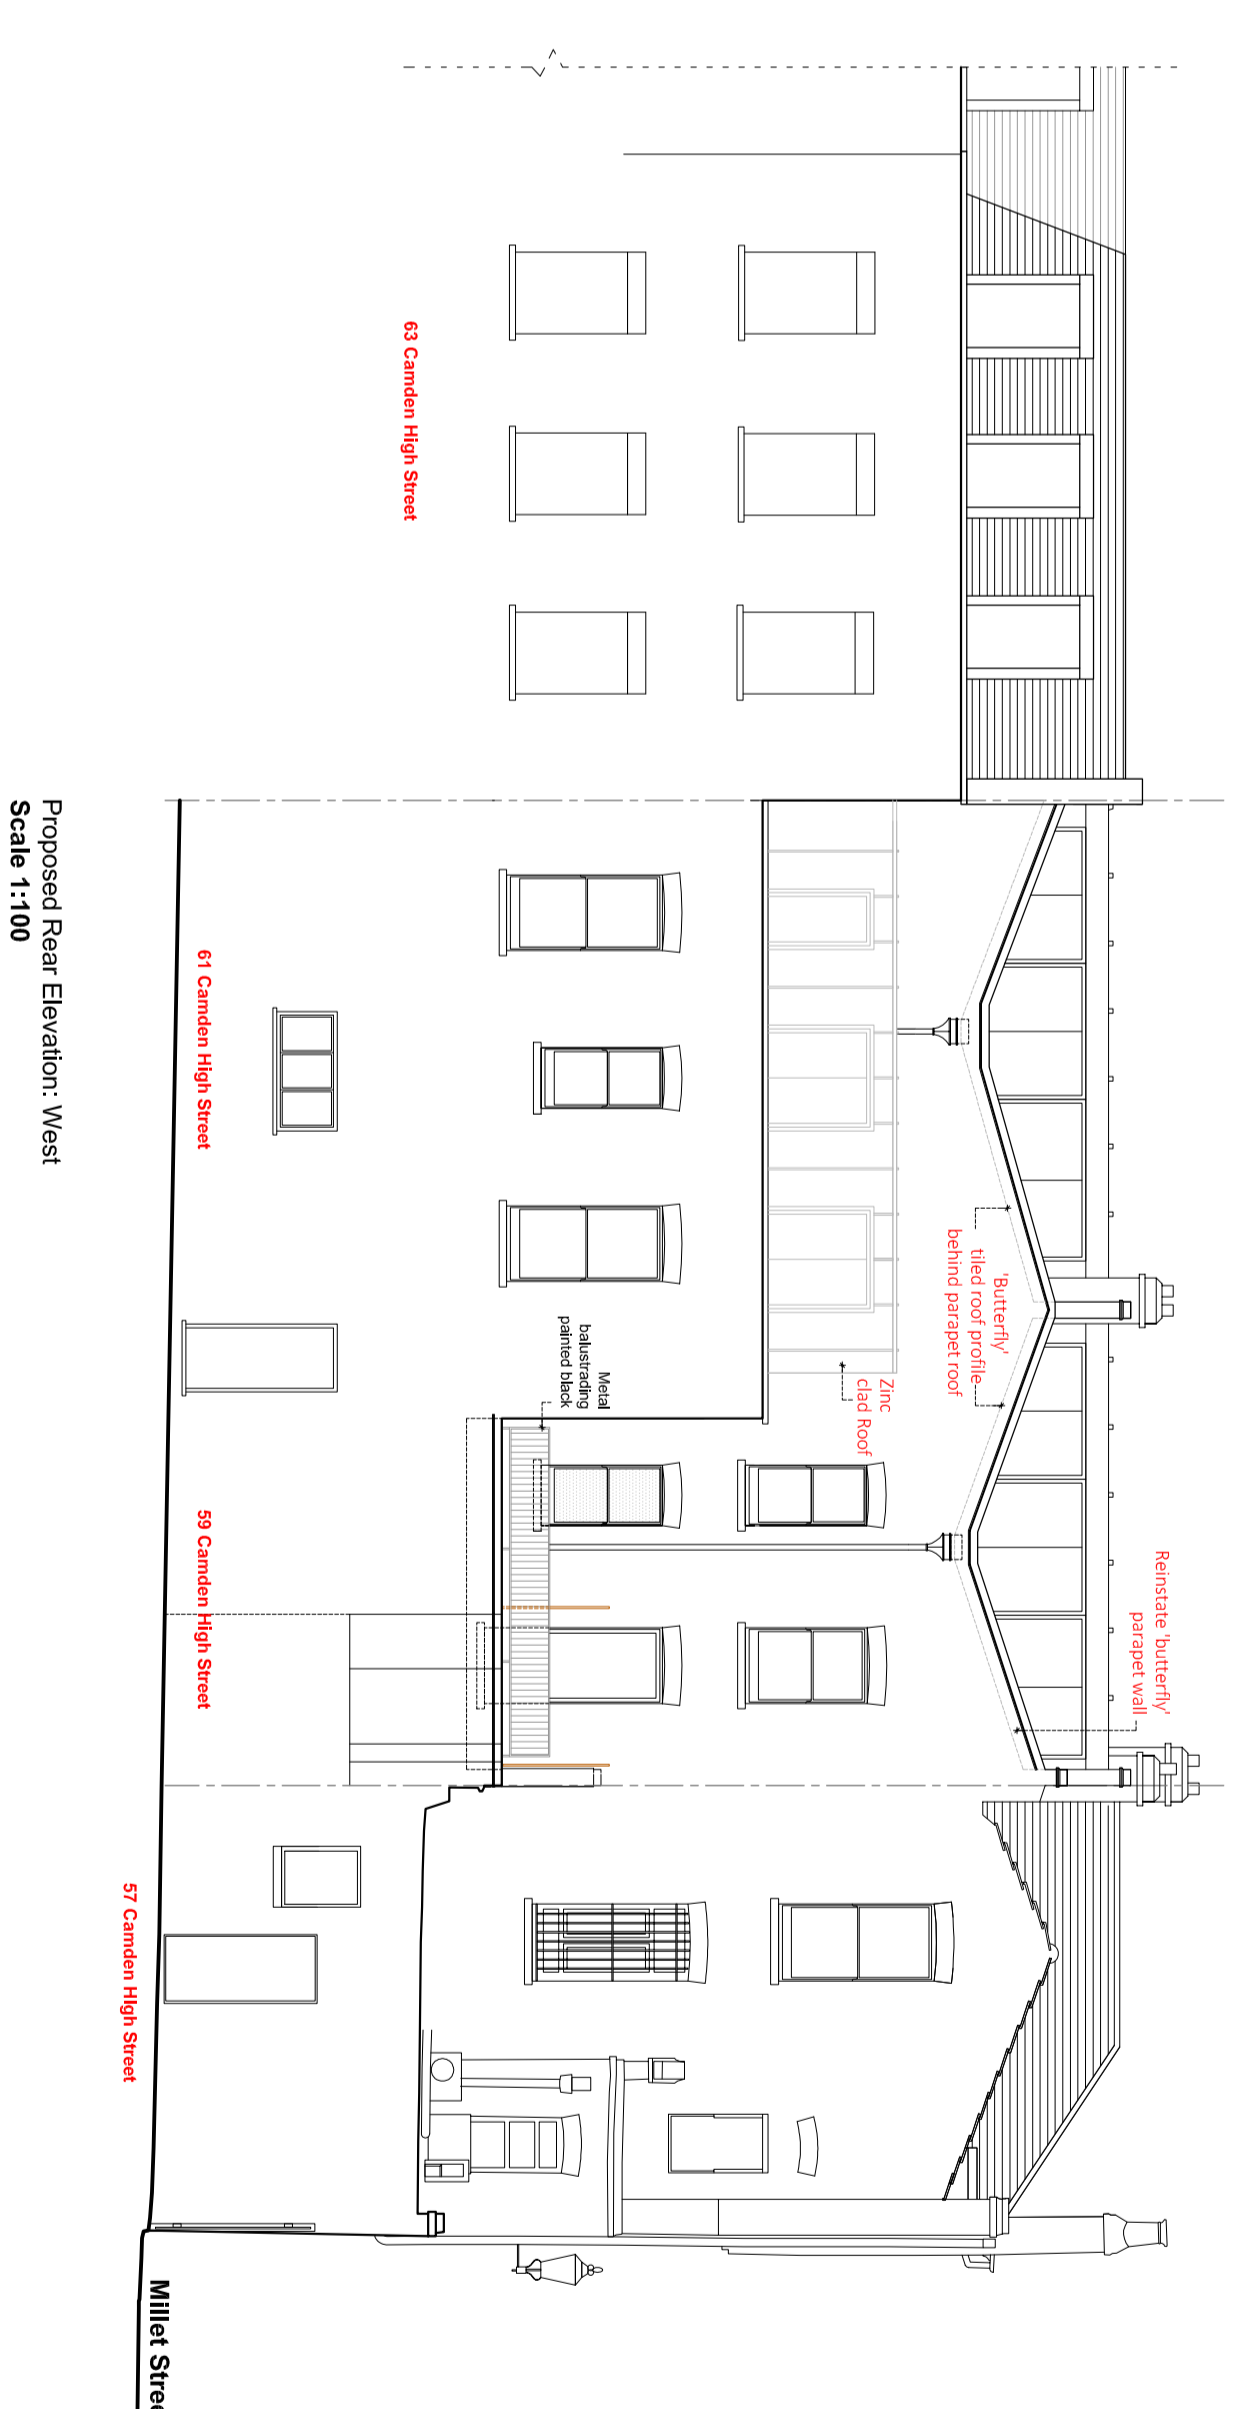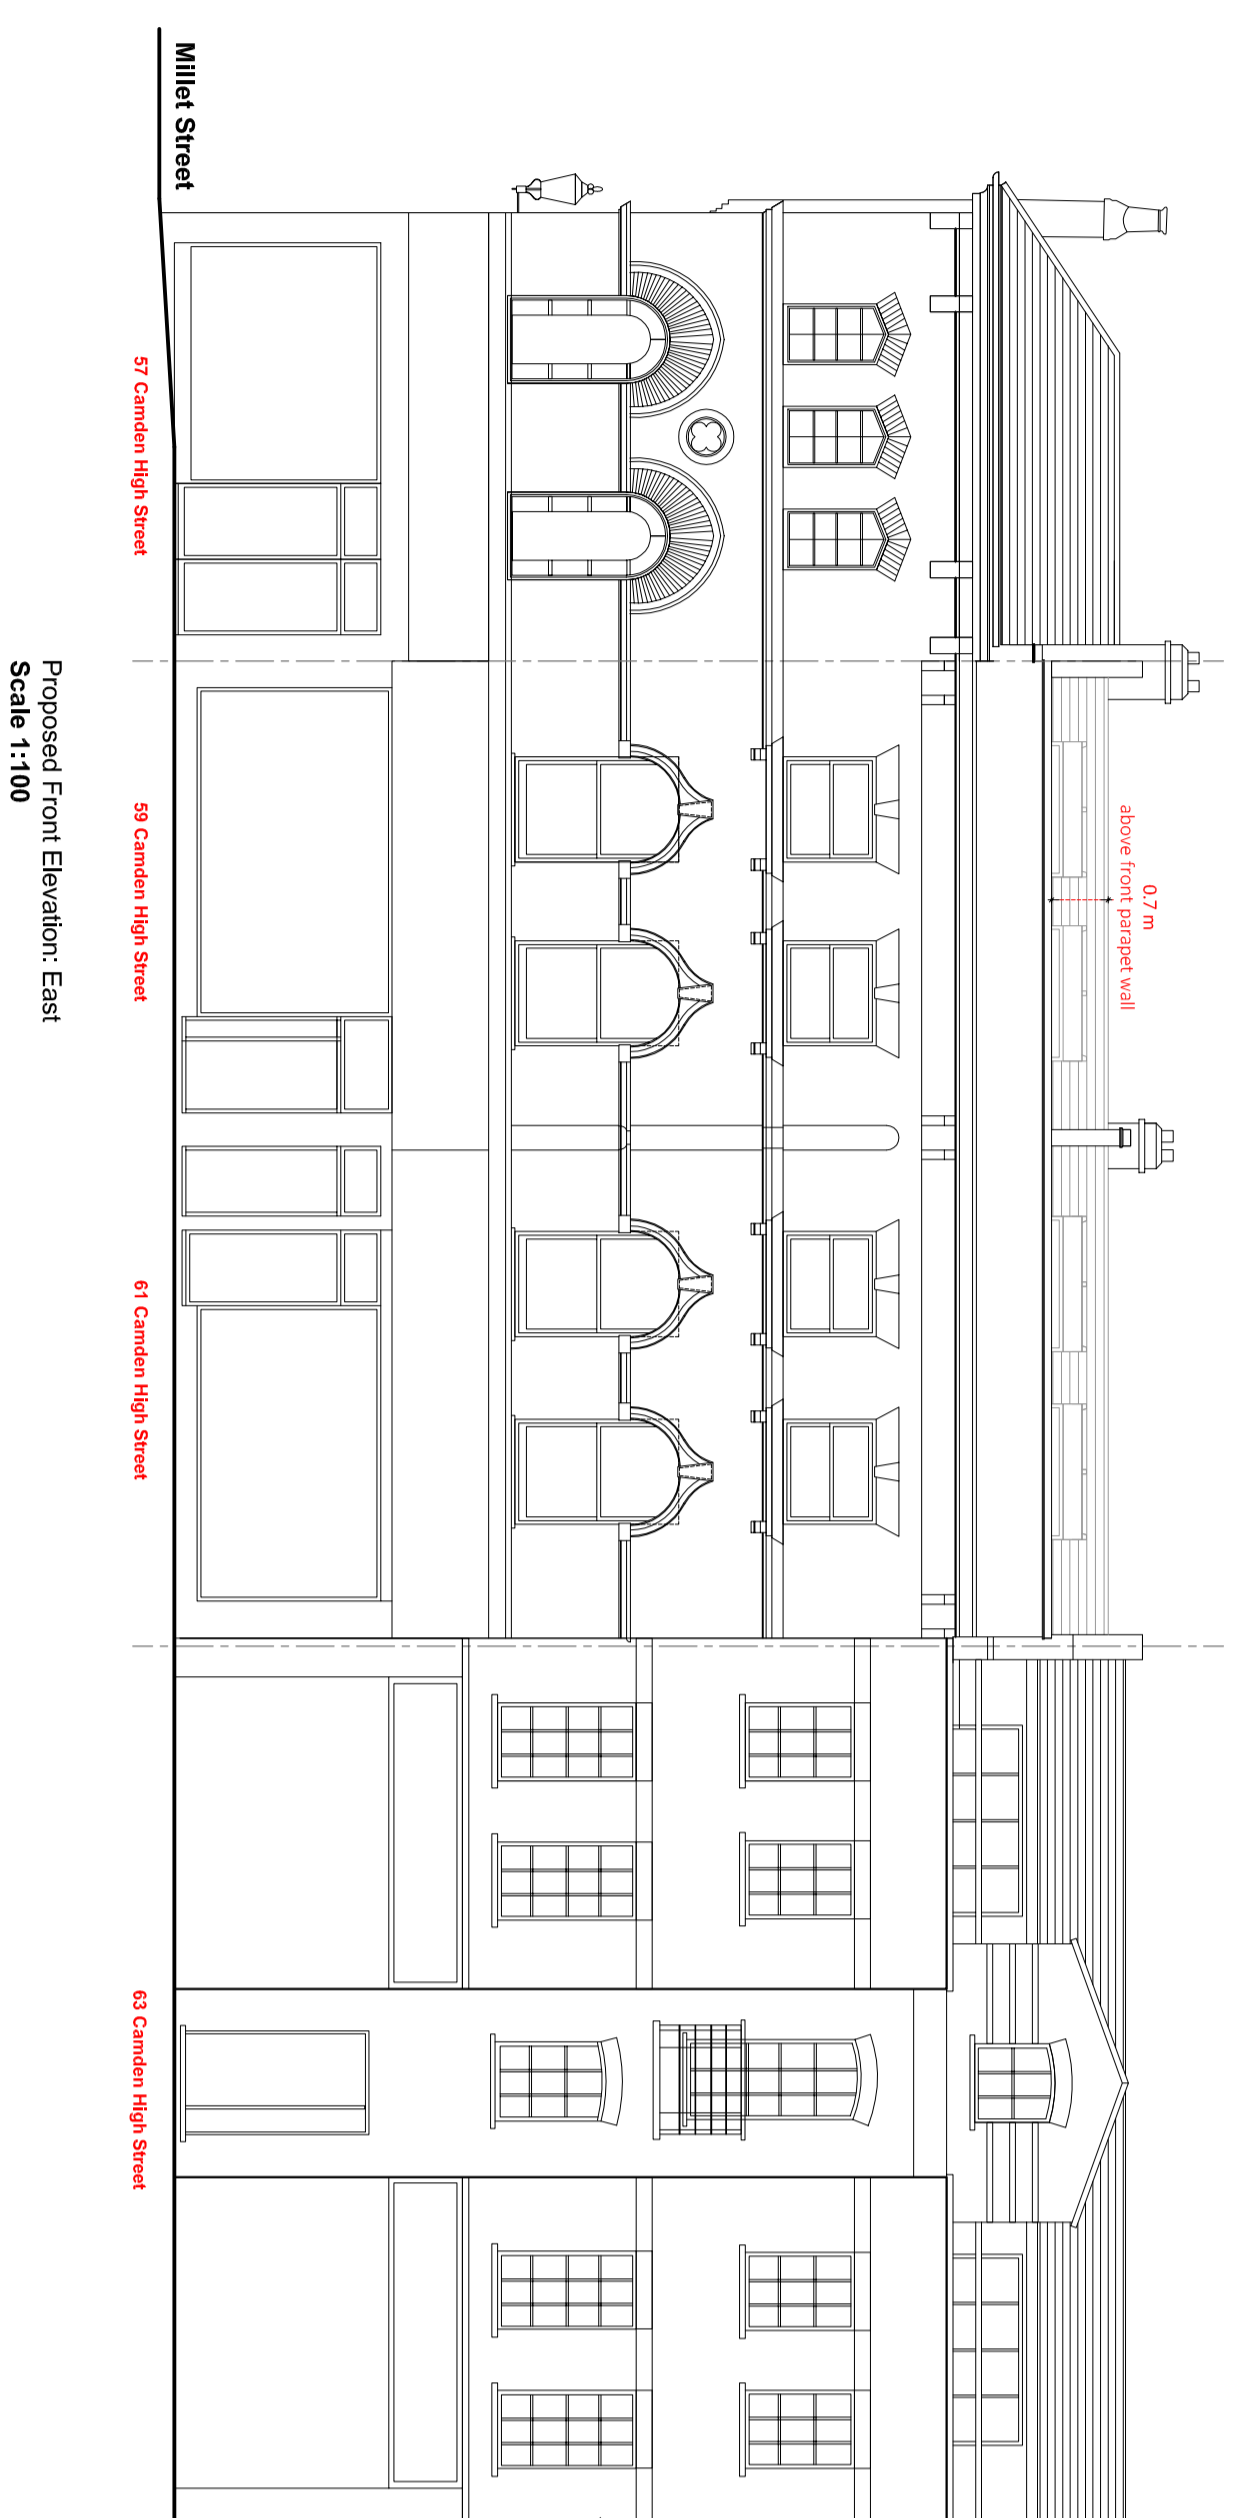

Good example of appropriate modern design with set-back, flat roofed & clad in sheet metal (zinc) roof within CAAC at 142-152 Admington Road