


--- OUTLINE OF APPROVED MANSARD EXTENSION APPLICATION 2022/2735/P

◀ OUTLINE OF BT TOWER IN DISTANCE

▽ APPROX. +20.0m OUTLINE OF APPROVED MIDDLESEX HOSPITAL ANNEX BEHIND SITE

▽ APPROX. +19.00m OUTLINE OF 14-19 TOTTENHAM MEWS UNDER CONSTRUCTION

▽ APPROX. +22.5m OUTLINE OF ASTOR COLLEGE BEHIND SITE

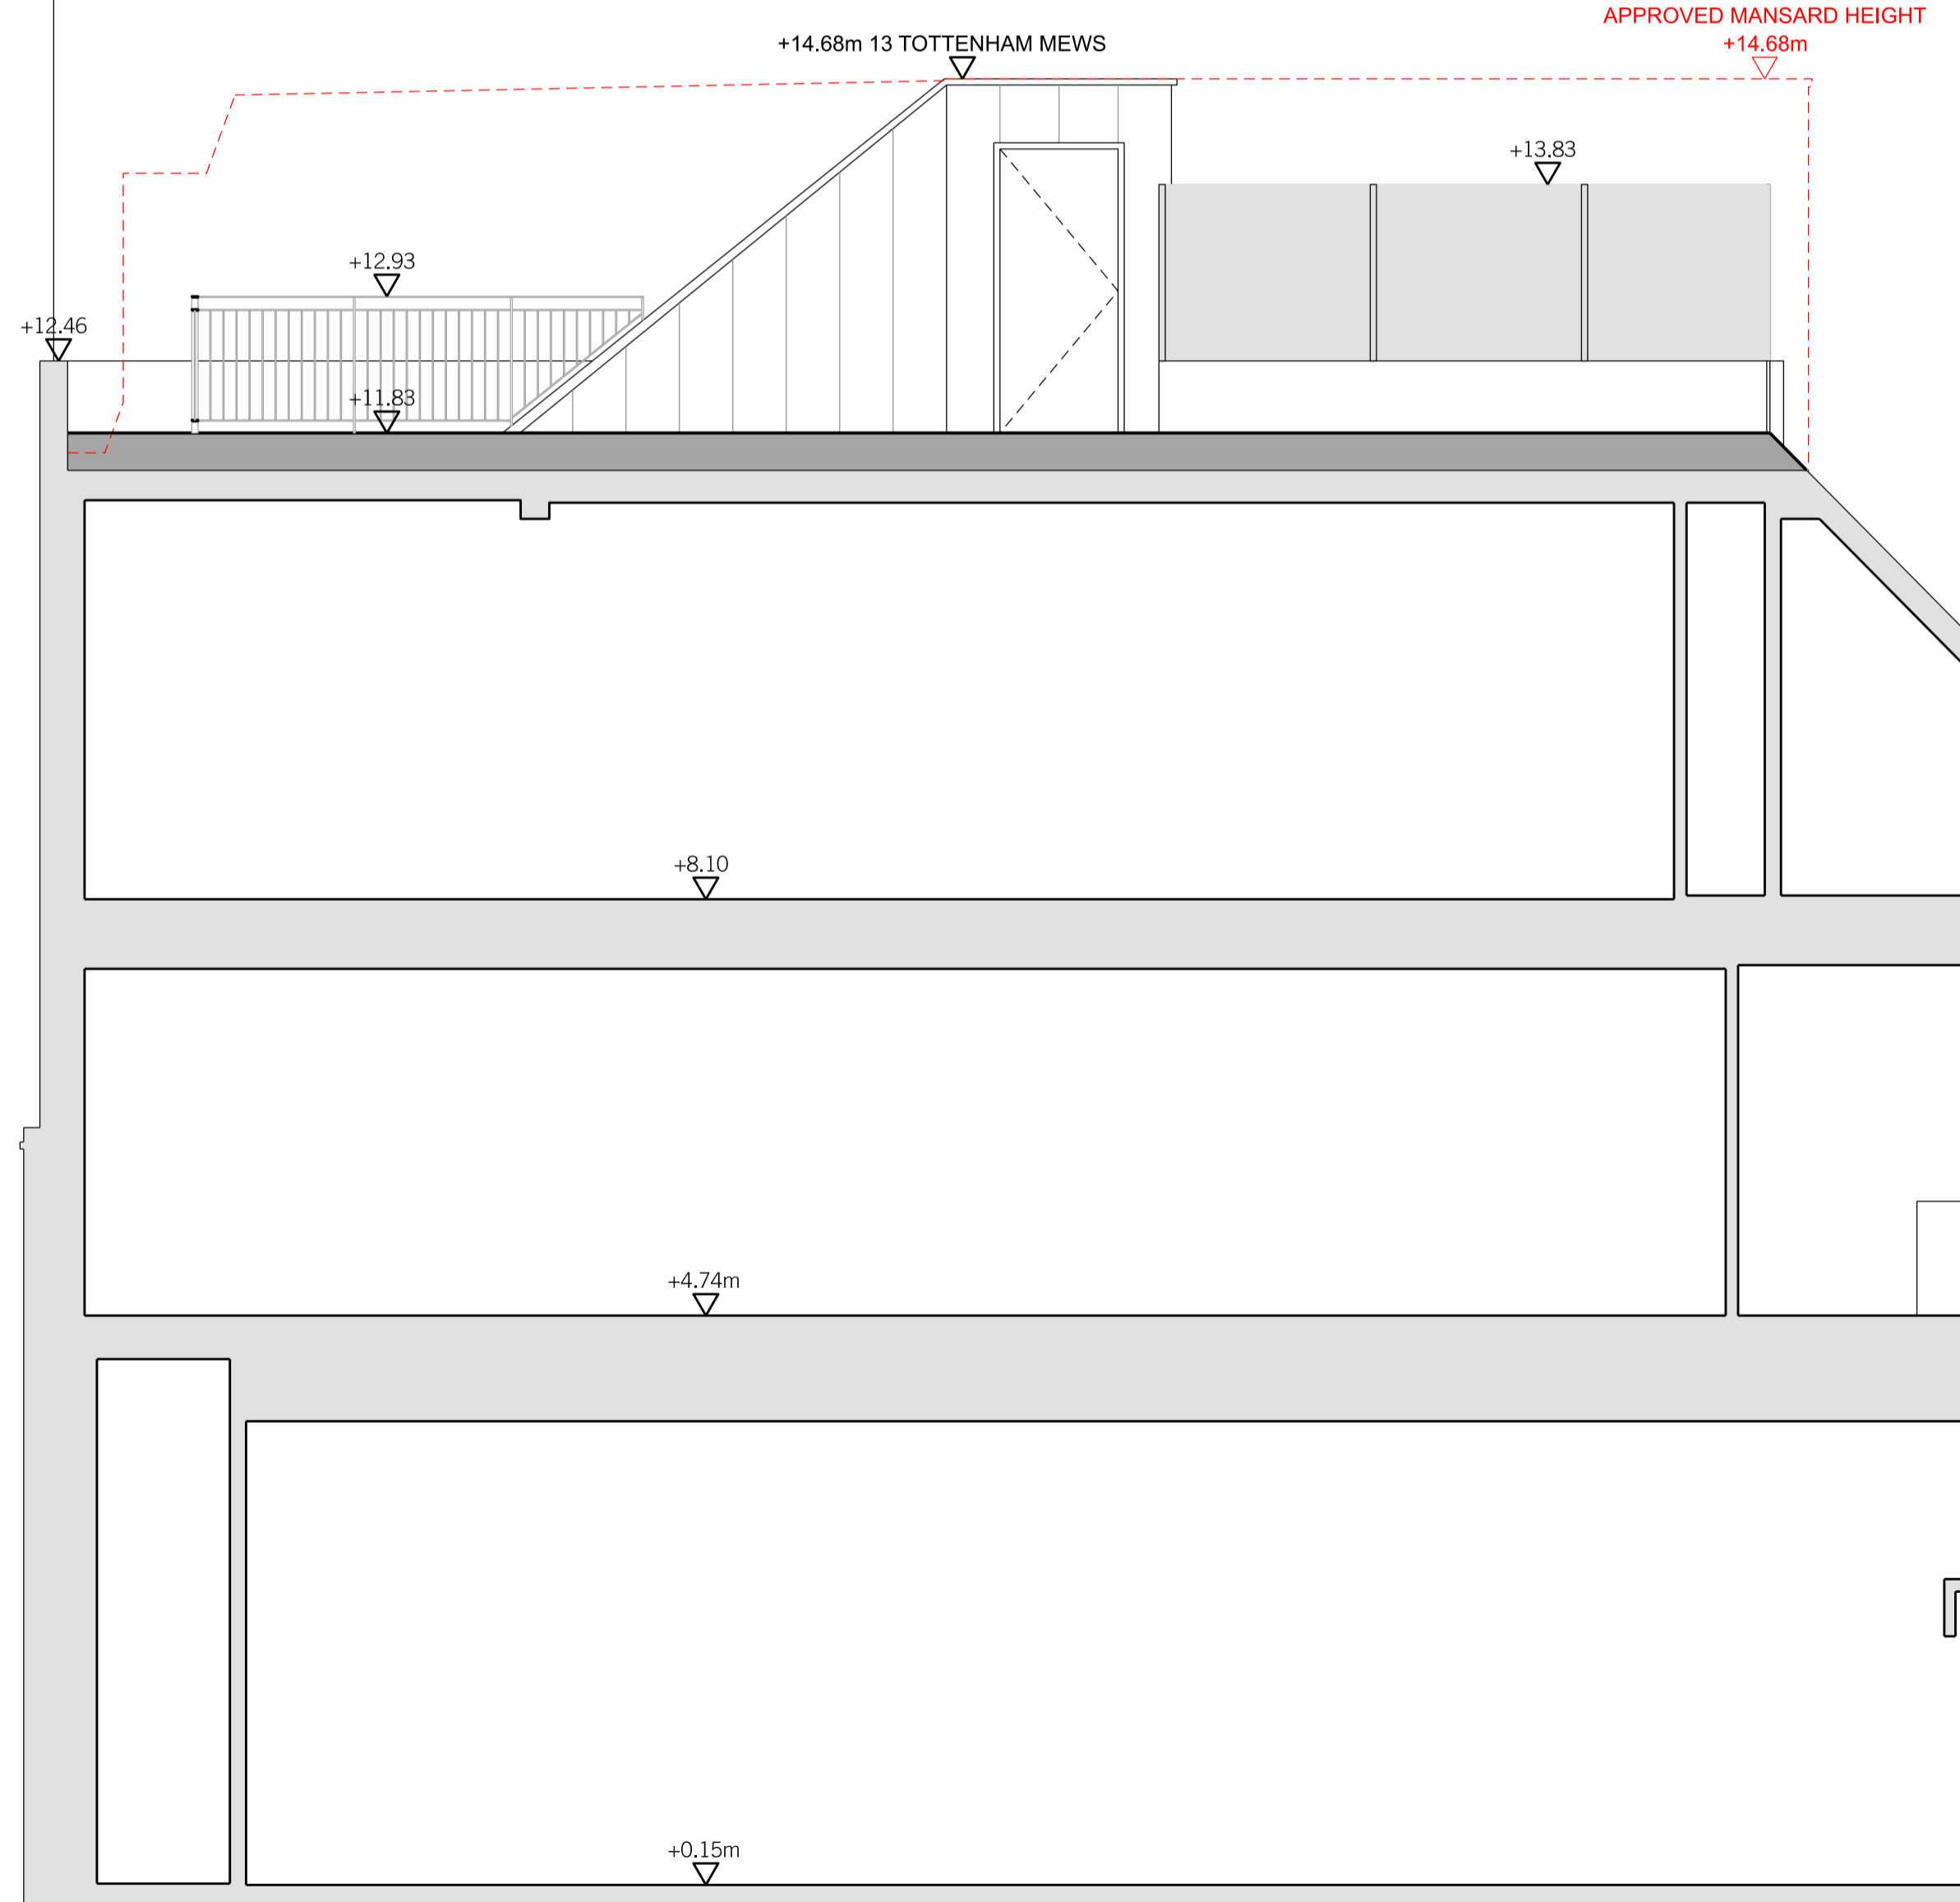

01: PROPOSED SECTION AA
SCALE 1:50

311
BB



REV.	DATE	REASON FOR ISSUE	CHK. BY
A	04.03.24	PLANNING UPDATE	AT

NOTE:
 - USE FIGURED DIMENSIONS ONLY.
 - ALL DIMENSIONS TO BE CHECKED ON-SITE.
 - ANY DISCREPANCIES BETWEEN CONSULTANT DRAWINGS TO BE REPORTED TO THE ARCHITECT BEFORE ANY WORK COMMENCES.
 - MATTHEW SPRINGETT ASSOCIATES ©

MSA
 MATTHEW SPRINGETT ASSOCIATES LIMITED.
 MAKE SPACE STUDIOS,
 NEWNHAM TERRACE,
 LONDON SE1 7DR
 T+44 20 7692 5950
 WWW.MSALIMITED.COM

CLIENT
CHALFORDS LIMITED

PROJECT
**13 TOTTENHAM MEWS,
 LONDON W1T 4AQ**

TITLE
PROPOSED SECTION AA

DATE	JOB NO.	DRAWN BY	PURPOSE
29.08.23	183	AT	P
SCALE @ A1	NUMBER	REV.	
1:50	183B-310	A	