


Do not scale dimensions off this drawing.  
Check all dimensions and report any  
discrepancies to the Architect before  
proceeding with the works.  
Notify the Architect immediately of any  
discrepancies between the drawings and  
other contract documents.

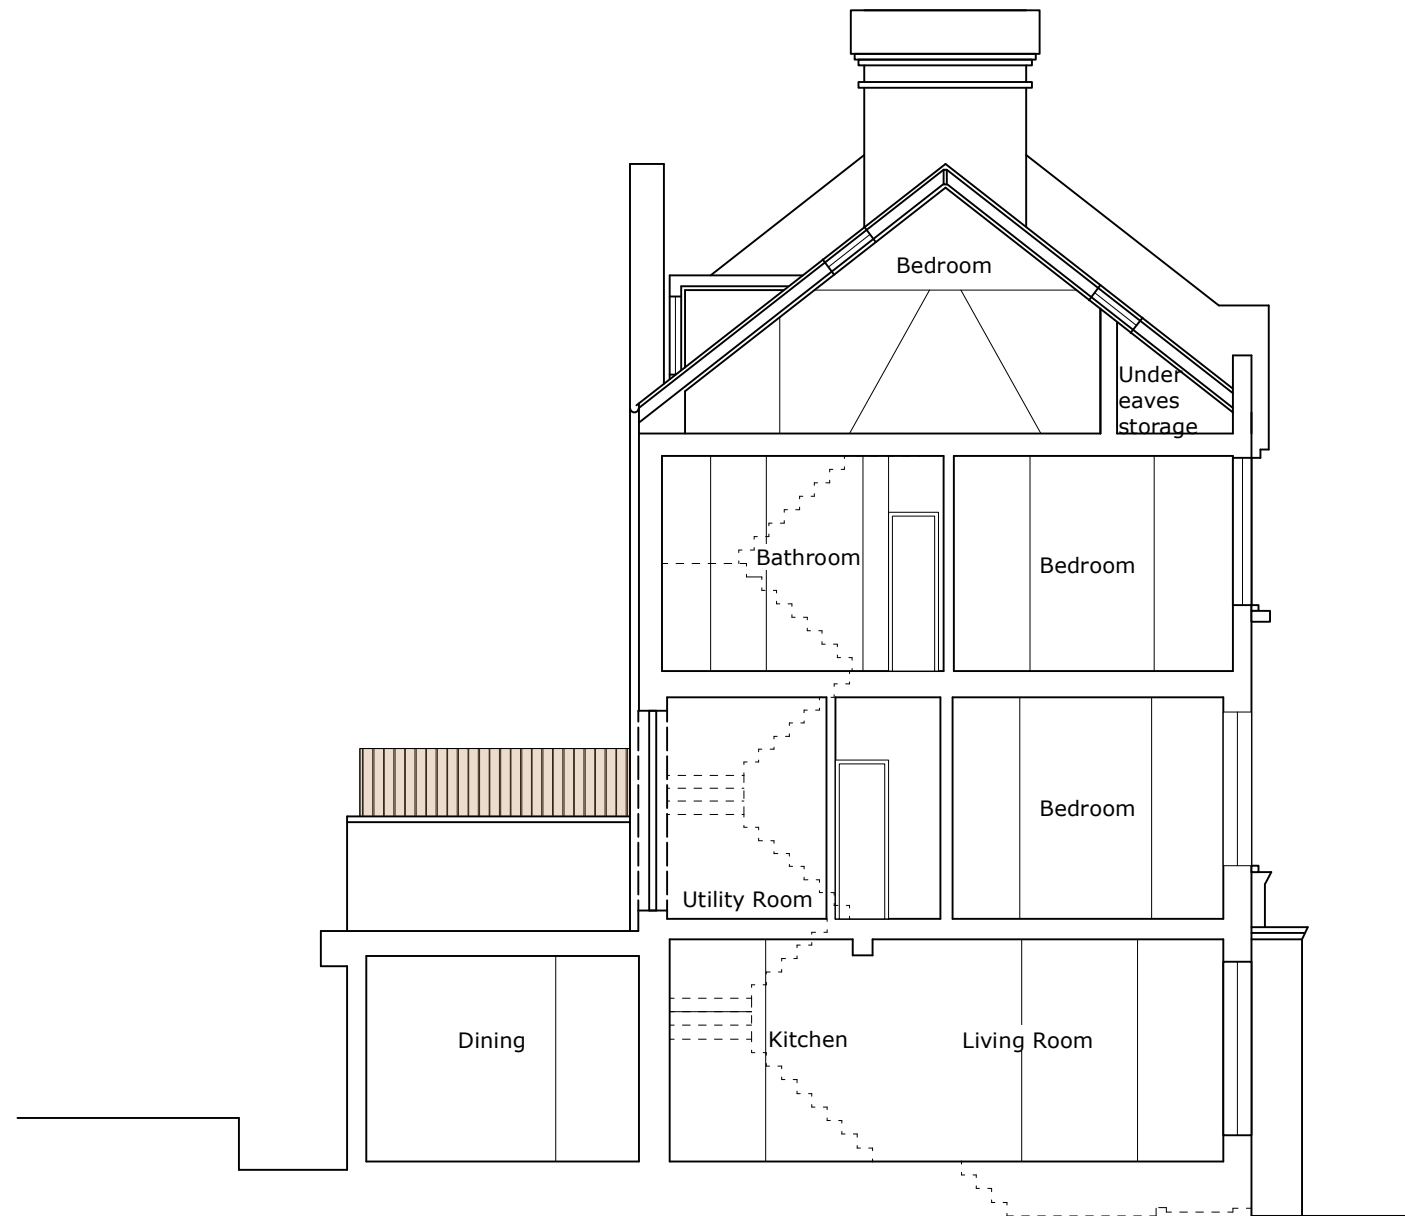

80 elphinstone road, hastings, tn34 2bs 07881 822 805 christina@skylinedesignltd.co.uk

job  
37 Dartmouth Park Hill  
London, NW5 1HU

drawing

EXISTING SECTION

scale  
1:100 @ A3

no  
645.100.HH.02

date  
29.12.23

rev  
/