


Do not scale dimensions off this drawing.
Check all dimensions and report any
discrepancies to the Architect before
proceeding with the works.
Notify the Architect immediately of any
discrepancies between the drawings and
other contract documents.

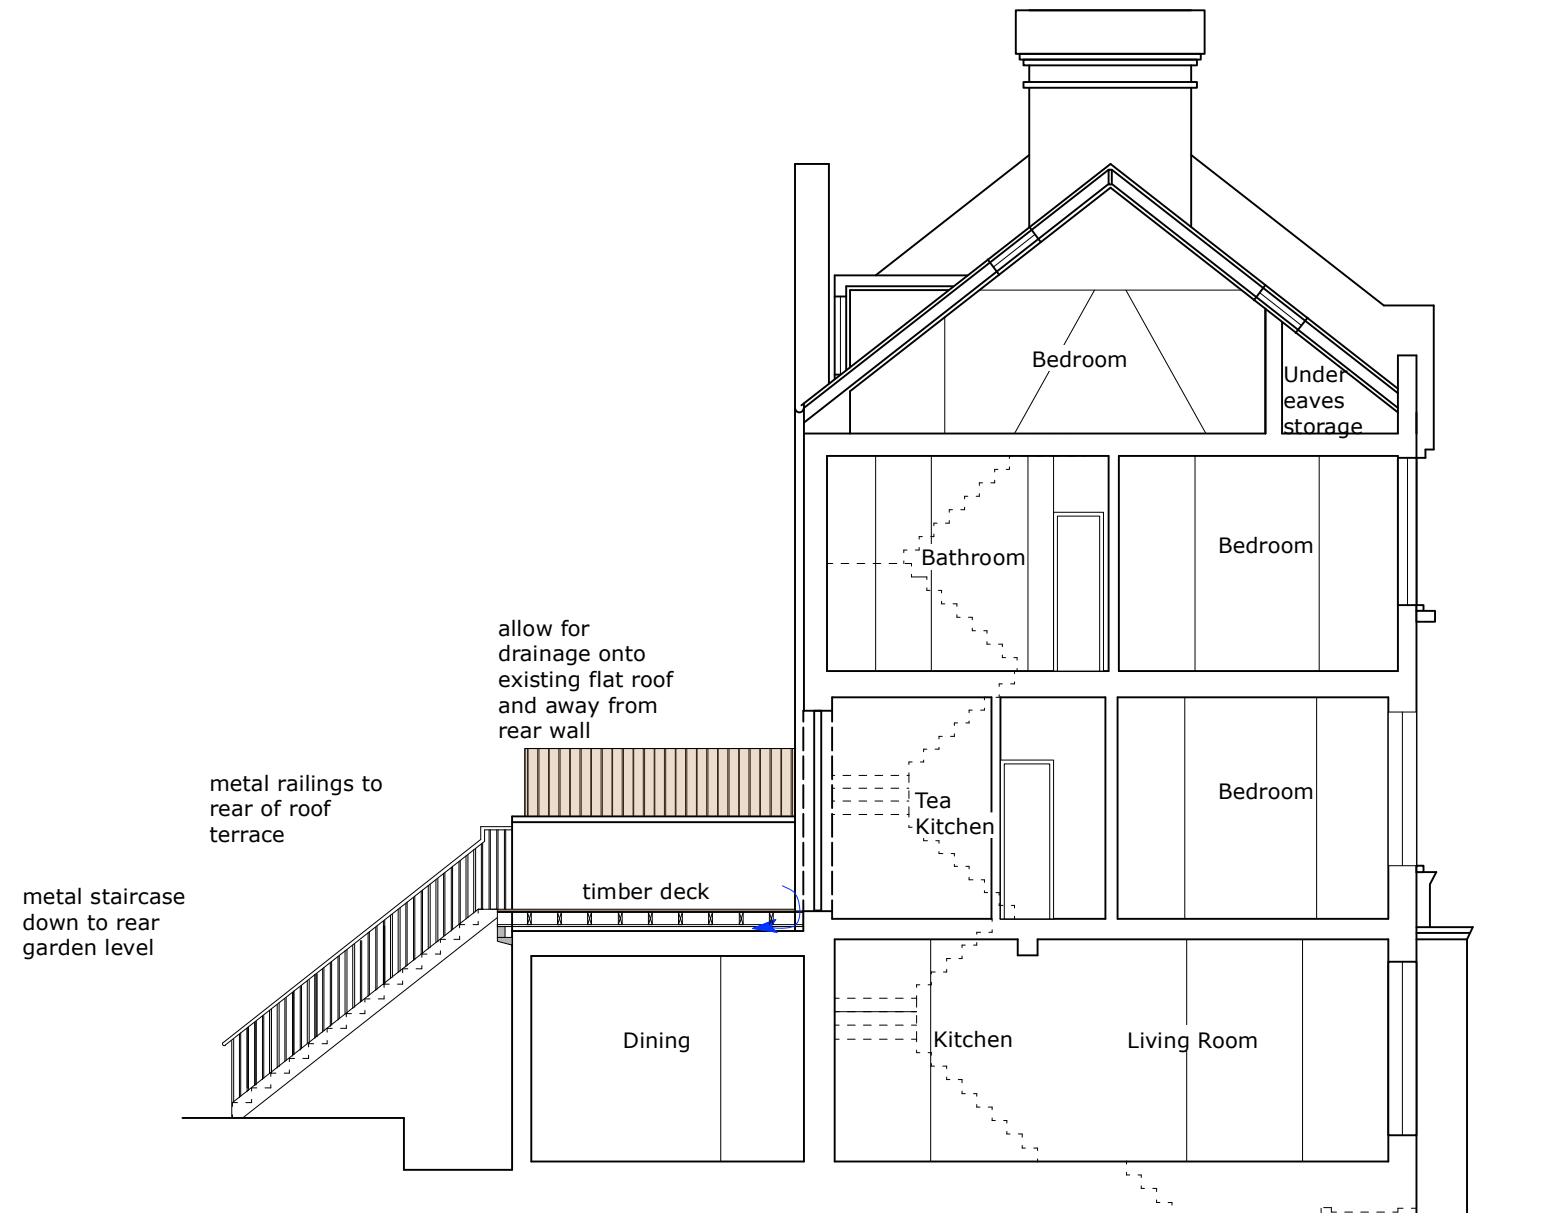

80 elphinstone road, hastings, tn34 2bs 07881 822 805 christina@skylinedesignltd.co.uk

job
37 Dartmouth Park Hill
London, NW5 1HU

drawing

PROPOSED SECTION

scale
1:100 @ A3

no
645.100.HH.05

date
29.12.23

rev
/