


Do not scale dimensions off this drawing.
Check all dimensions and report any
discrepancies to the Architect before
proceeding with the works.
Notify the Architect immediately of any
discrepancies between the drawings and
other contract documents.

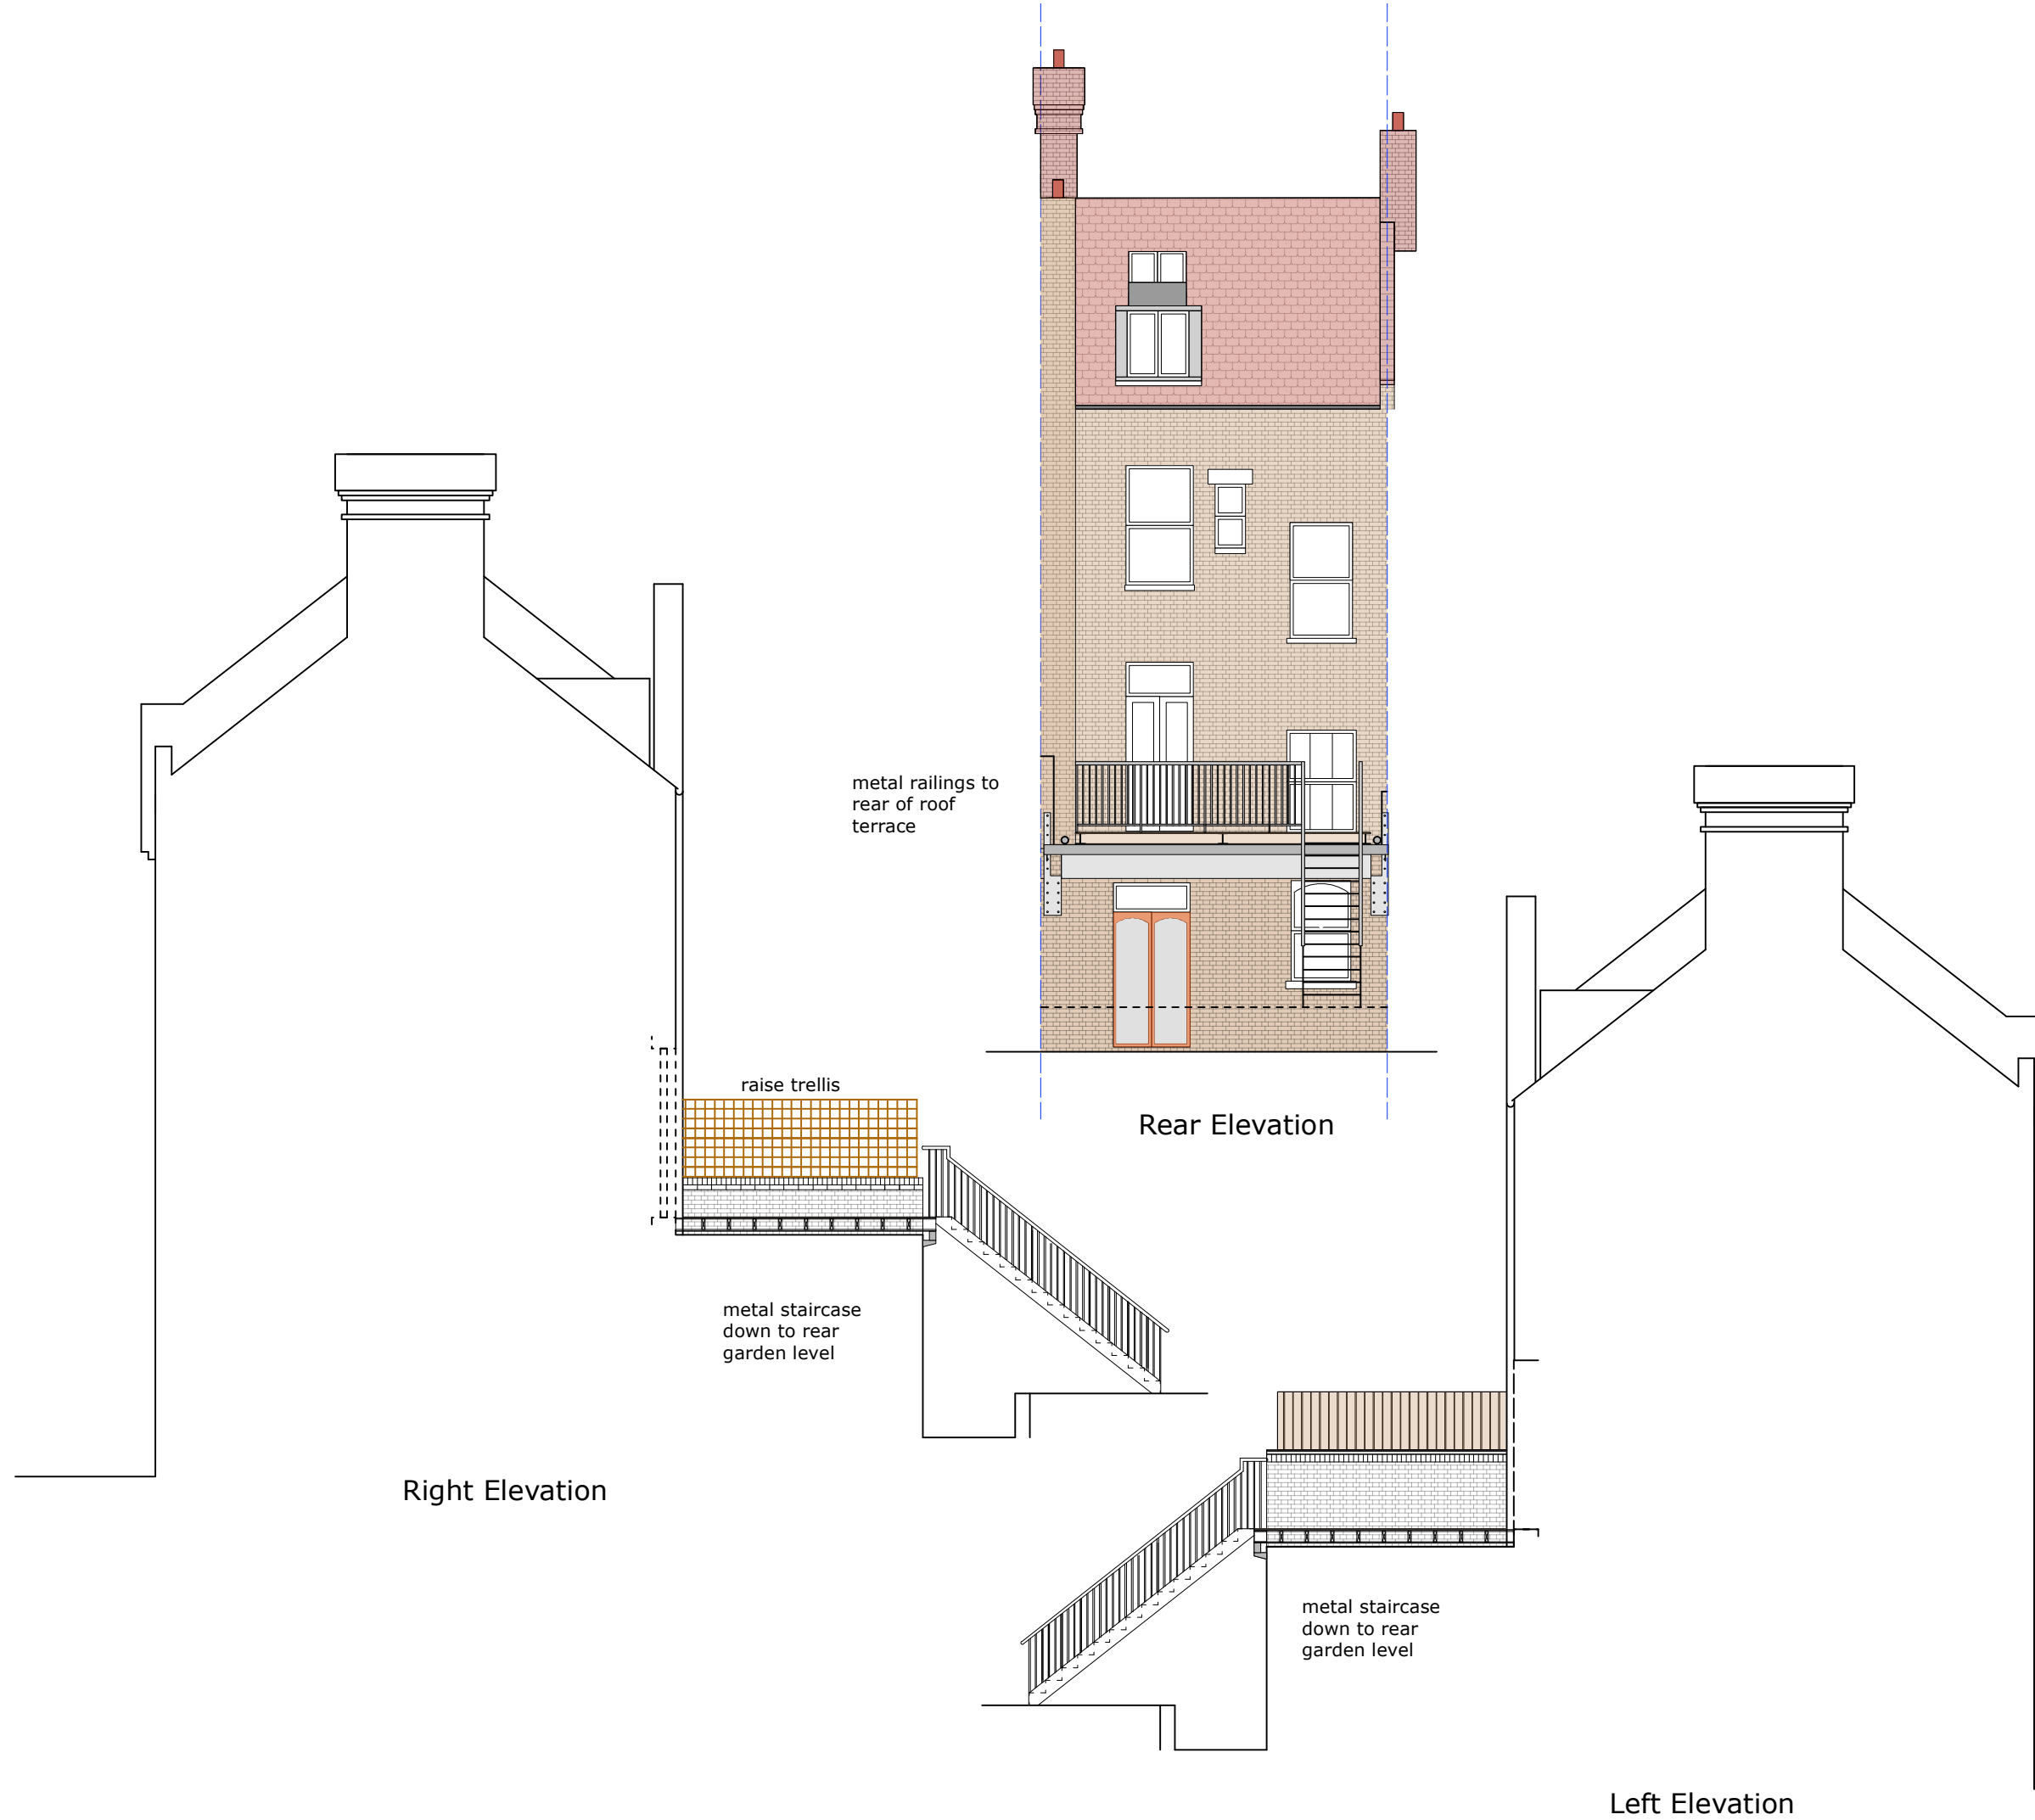

Right Elevation

Rear Elevation

Left Elevation

80 elphinstone road, hastings, tn34 2bs 07881 822 805 christina@skylinedesignltd.co.uk

job
37 Dartmouth Park Hill
London, NW5 1HU

drawing

**PROPOSED REAR
AND SIDE ELEVATIONS**

scale
1:100 @ A3

no
645.100.HH.06

date
29.12.23

rev
/