


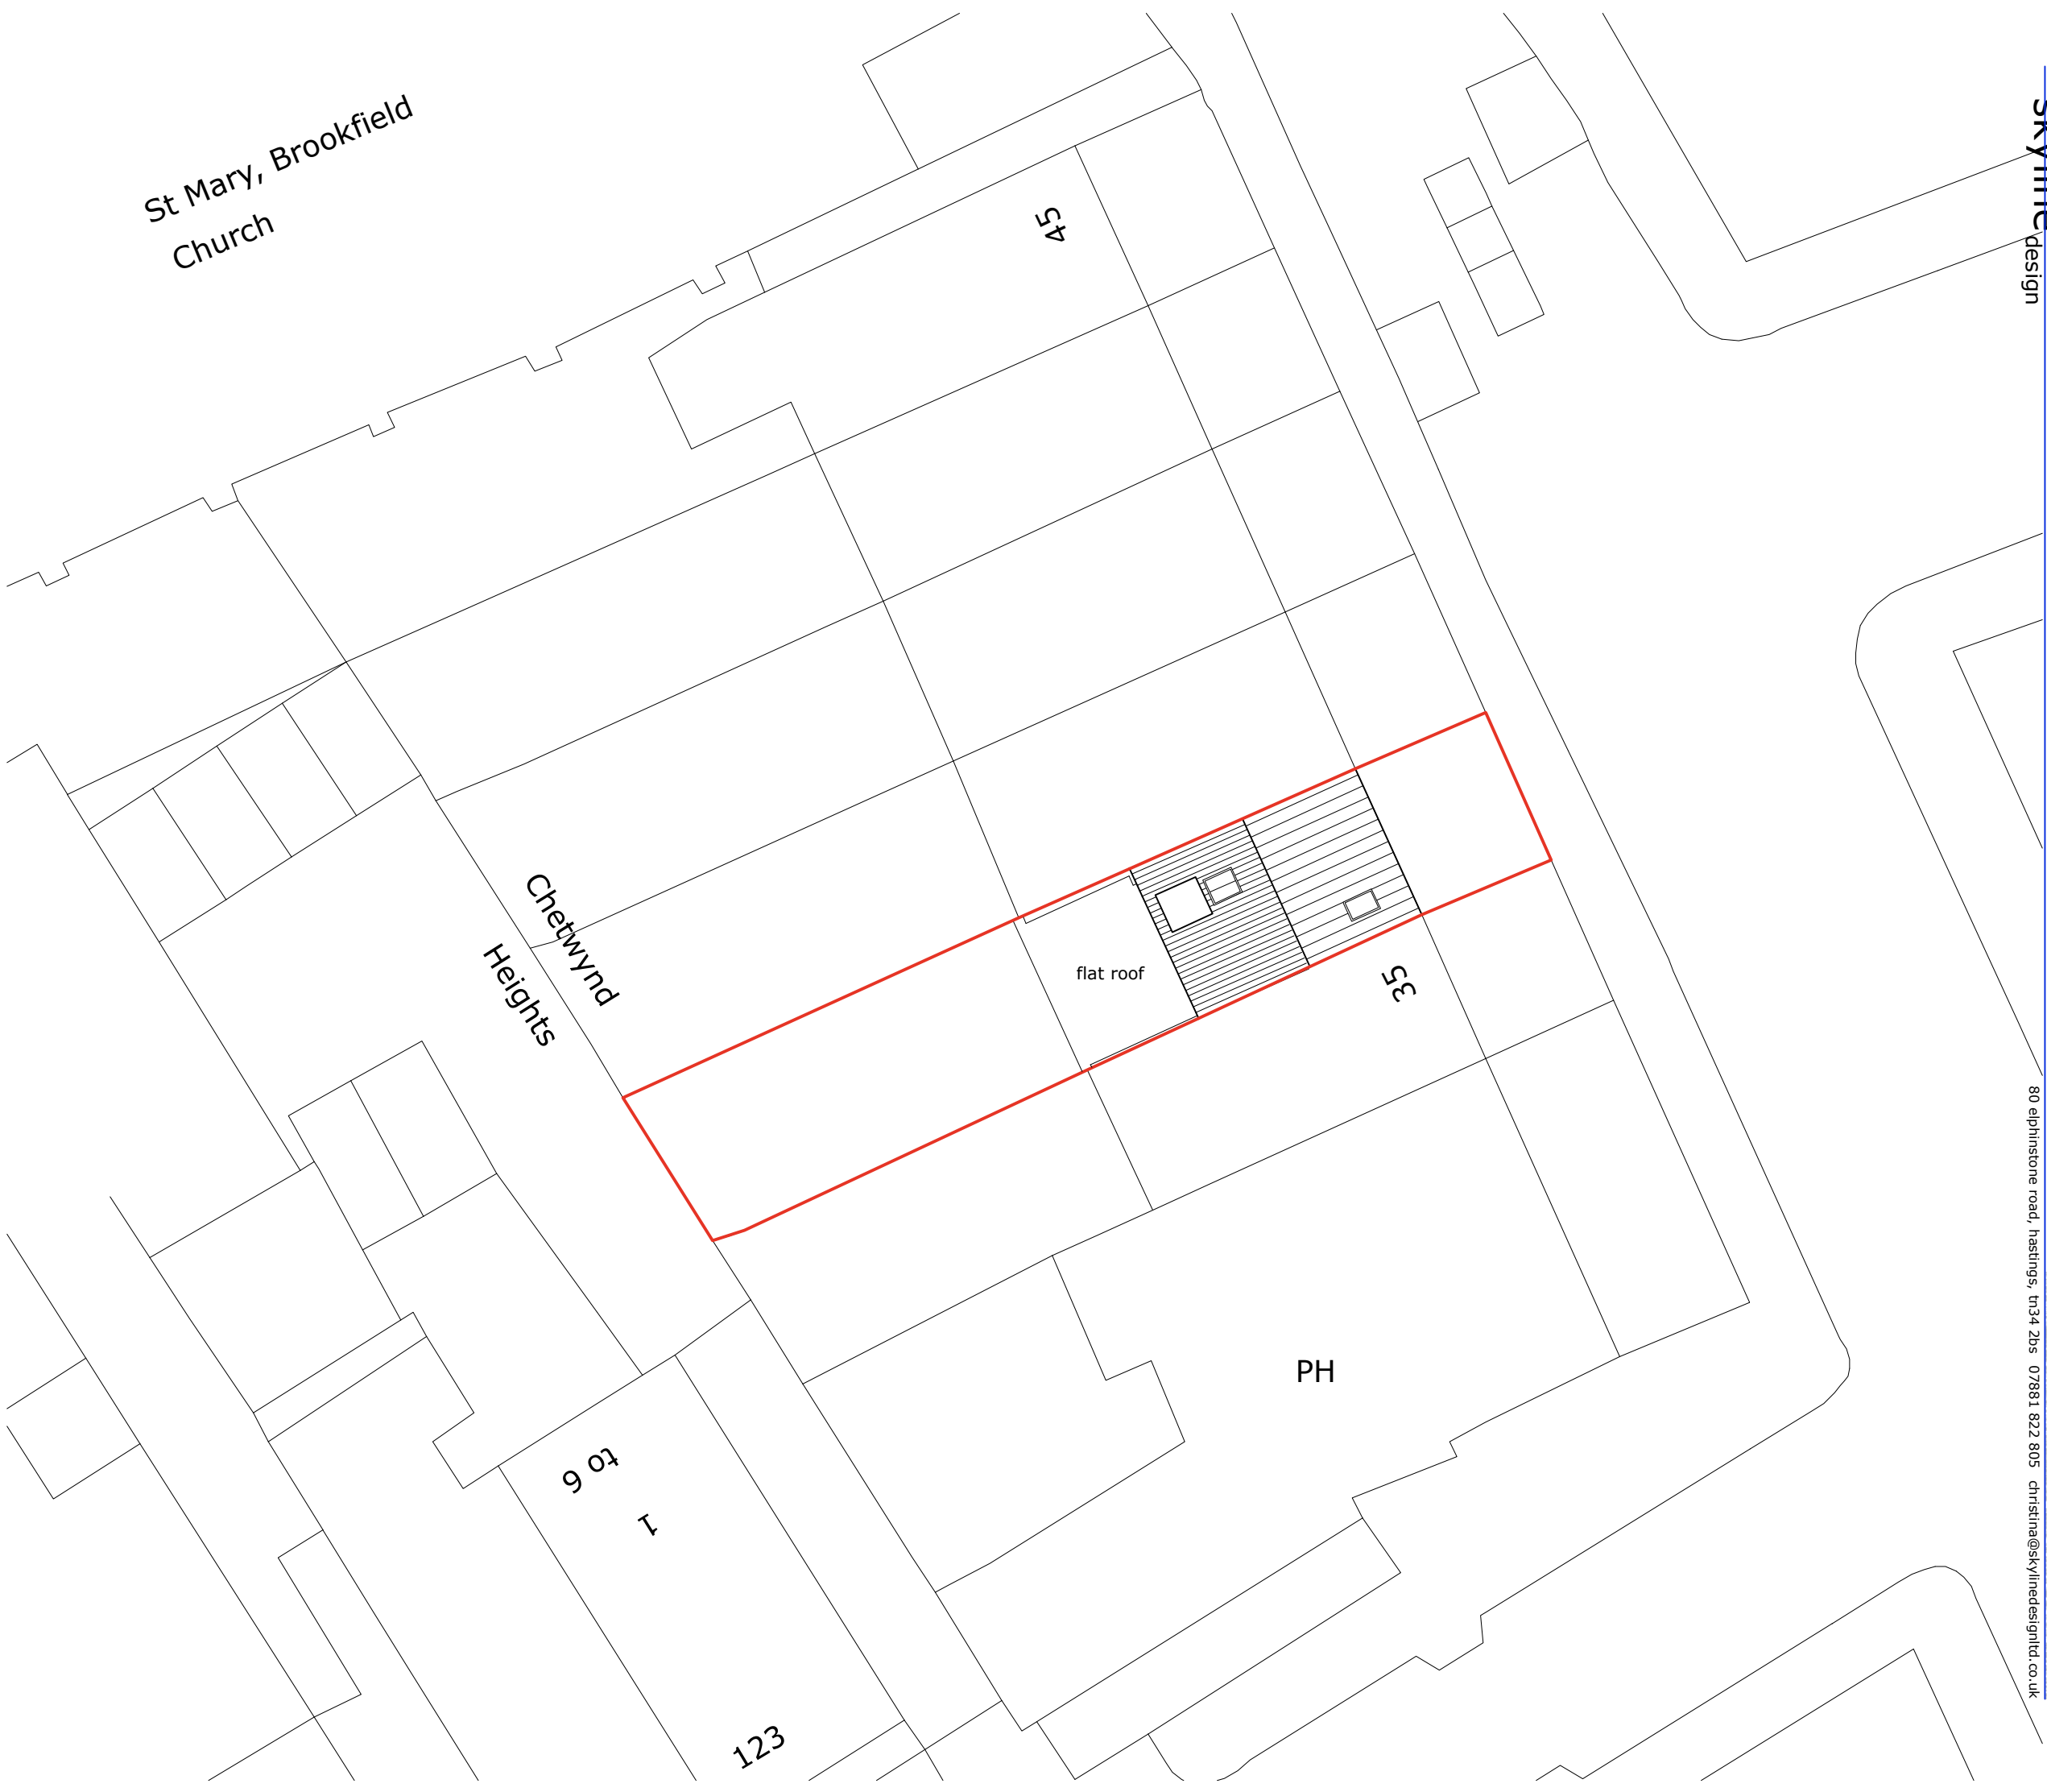

St Mary, Brookfield
Church

Chetwynd
Heights

45

35


flat roof

PH


9 01
1 to 6

123

skyline
design

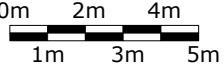

site boundary

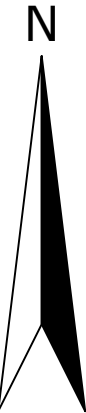

80 elphinstone road, hastings, tn34 2bs 07881 822 805 christina@skylinedesignltd.co.uk

job
37 Dartmouth Park Hill
London, NW5 1HU

drawing

EXISTING SITE PLAN
AND ROOF PLAN

scale
1:200 @ A3

no
645.200.HH.01

date
29.12.23

rev
/