


A (Qty 1)

New bullnose pictorial sign fixed to new gibbet
c/w decorative metalwork.

SCALE 1:20


* 3538mm Ground Clearance

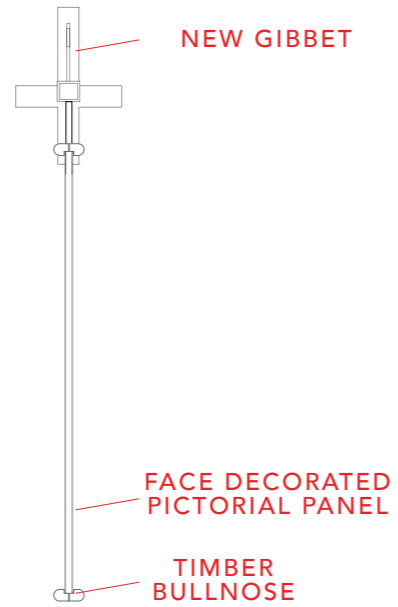

B (Qty 2)

Bull nose fascia
SCALE 1:20


* 3379mm Ground Clearance

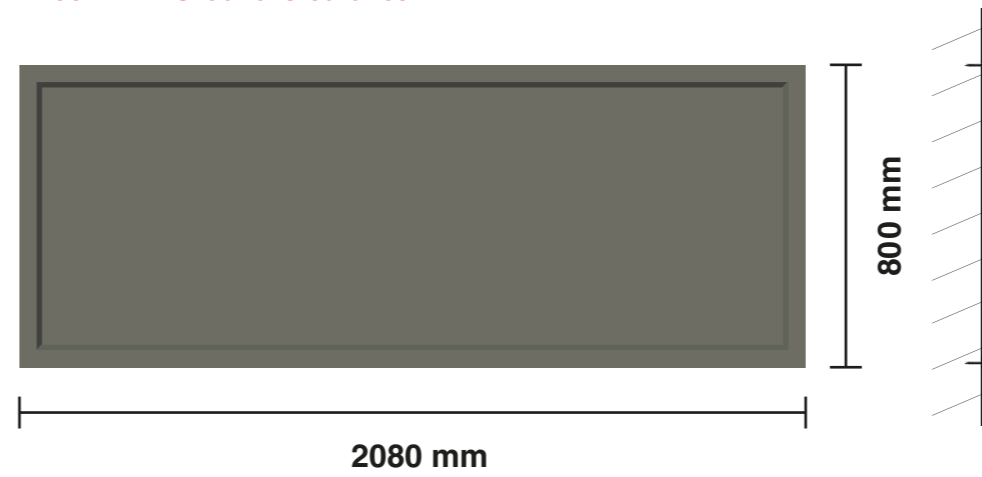

C (Qty 1)

Bull nose fascia complete with 19mm letters flush mounted
SCALE 1:20

* 3379mm Ground Clearance

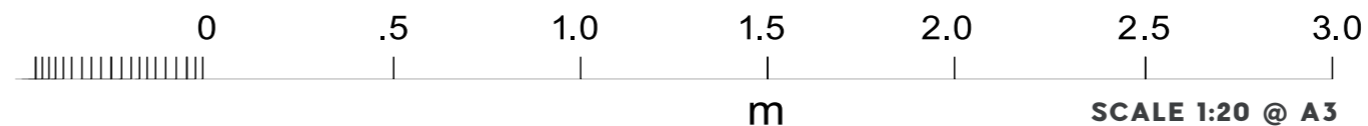


Client
Marylebone Leisure Group

Site Name/Location
Lock Inn - Camden

Date Drawn/Designer
26 03 24/CS

Project Number
11340

Colours

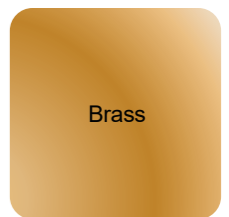

Fonts
Juana Alt Semi Bold

SIGNAGE

PLANNING




THIS DOCUMENT IS THE PROPERTY OF
PROJECTS GROUP AND
MUST NOT BE COPIED OR REPRODUCED
WITH OUT EXPRESS CONSENT.

D (Qty 2)

Bullnose amenity panel complete with vinyl display area
SCALE 1:20

* 1040mm Ground Clearance

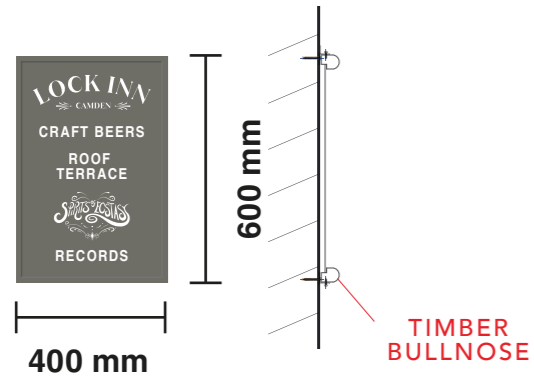

E (Qty 1)

Ghost signwriting to wall
SCALE 1:20


* 9245mm Ground Clearance



F (Qty 2)

A new internally illuminated A3 menu case
Internally illuminated by leds
SCALE 1:20

* 1162mm Ground Clearance

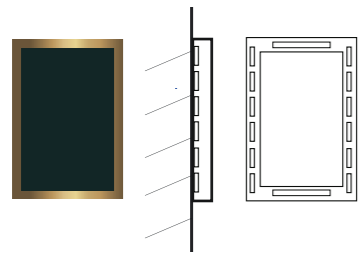

G (Qty 1)

Ghost signwriting to wall
SCALE 1:20

* 9245mm Ground Clearance




Client
Marylebone Leisure Group

Site Name/Location
Lock Inn - Camden

Date Drawn/Designer
26 03 24/CS

Project Number
11340

Colours

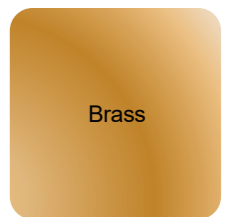

Fonts

Juana Alt Semi Bold



THIS DOCUMENT IS THE PROPERTY OF
PROJECTS GROUP AND
MUST NOT BE COPIED OR REPRODUCED
WITH OUT EXPRESS CONSENT.

H (Qty 1)

New cinema style acrylic transom sign
SCALE 1:20

* 2277mm Ground Clearance



I (Qty 1)

Ghost signwriting to wall
SCALE 1:20

* 7413mm Ground Clearance




Client
Marylebone Leisure Group

Site Name/Location
Lock Inn - Camden

Date Drawn/Designer
26 03 24/CS

Project Number
11340

Colours

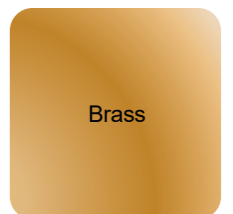

Fonts
Juana Alt Semi Bold



THIS DOCUMENT IS THE PROPERTY OF
PROJECTS GROUP AND
MUST NOT BE COPIED OR REPRODUCED
WITH OUT EXPRESS CONSENT.



Client
Marylebone Leisure Group

Site Name/Location
Lock Inn - Camden

Date Drawn/Designer
26 03 24/CS


Project Number
11340



FRONT ELEVATION



ROOF TERRACE ELEVATION

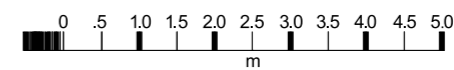

SCALE 1:100 @A3

PROPOSED
ELEVATIONS

PLANNING



THIS DOCUMENT IS THE PROPERTY OF
PROJECTS GROUP AND
MUST NOT BE COPIED OR REPRODUCED
WITH OUT EXPRESS CONSENT.



EXISTING
ELEVATION

PLANNING






Client
Marylebone Leisure Group

Site Name/Location
Lock Inn - Camden


Date Drawn/Designer
26 03 24/CS

Project Number
11340

 - LINE INDICATES PROPERTY BOUNDARY

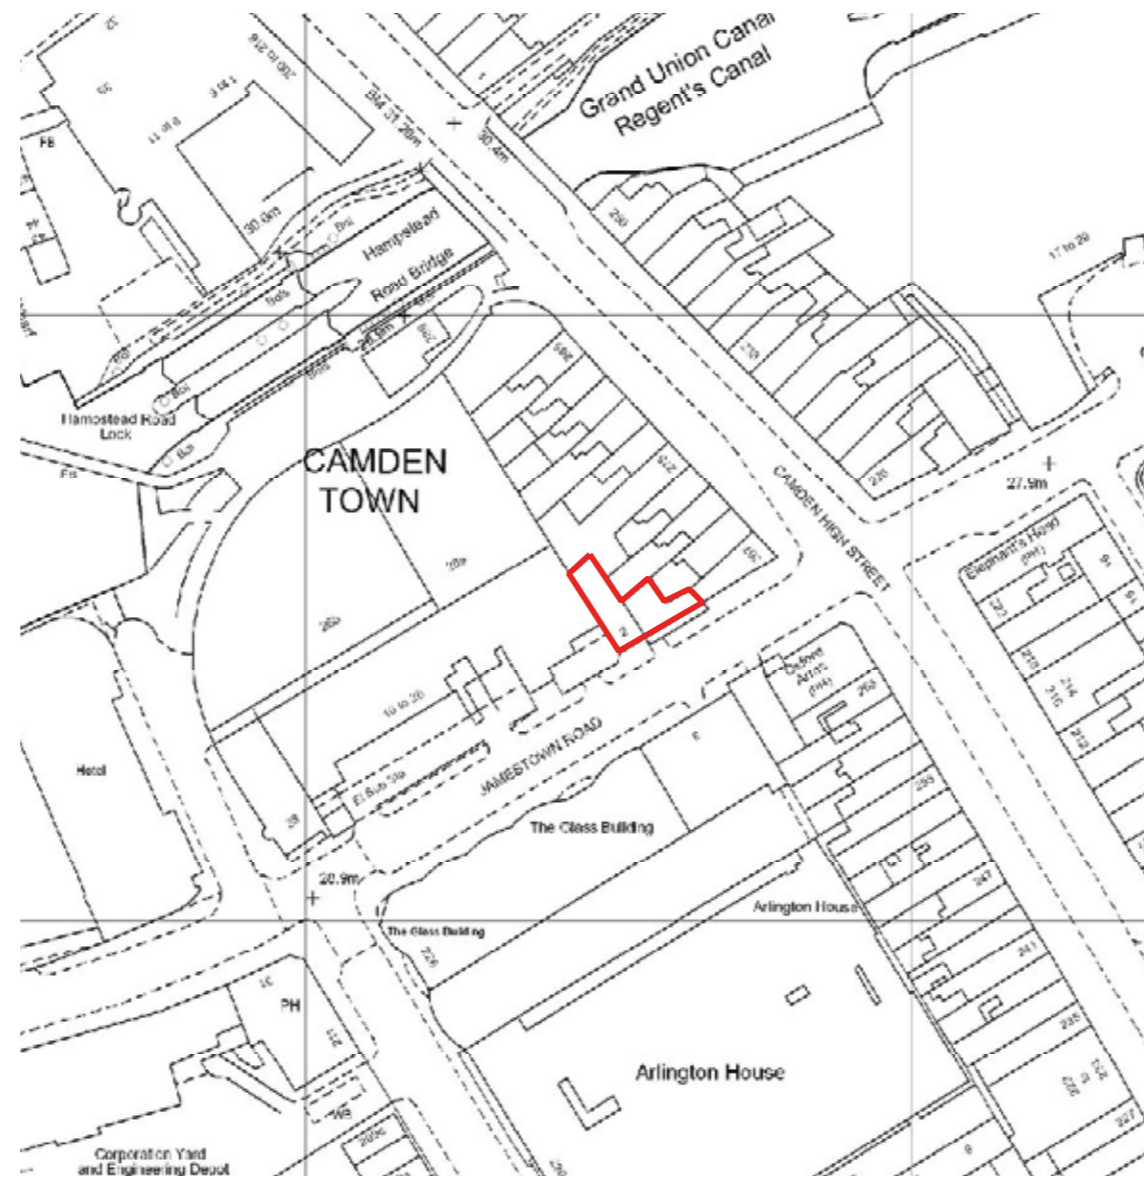

SCALE 1:1250

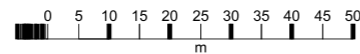


OS PLAN

PLANNING




THIS DOCUMENT IS THE PROPERTY OF
PROJECTS GROUP AND
MUST NOT BE COPIED OR REPRODUCED
WITH OUT EXPRESS CONSENT.

- LINE INDICATES PROPERTY BOUNDARY

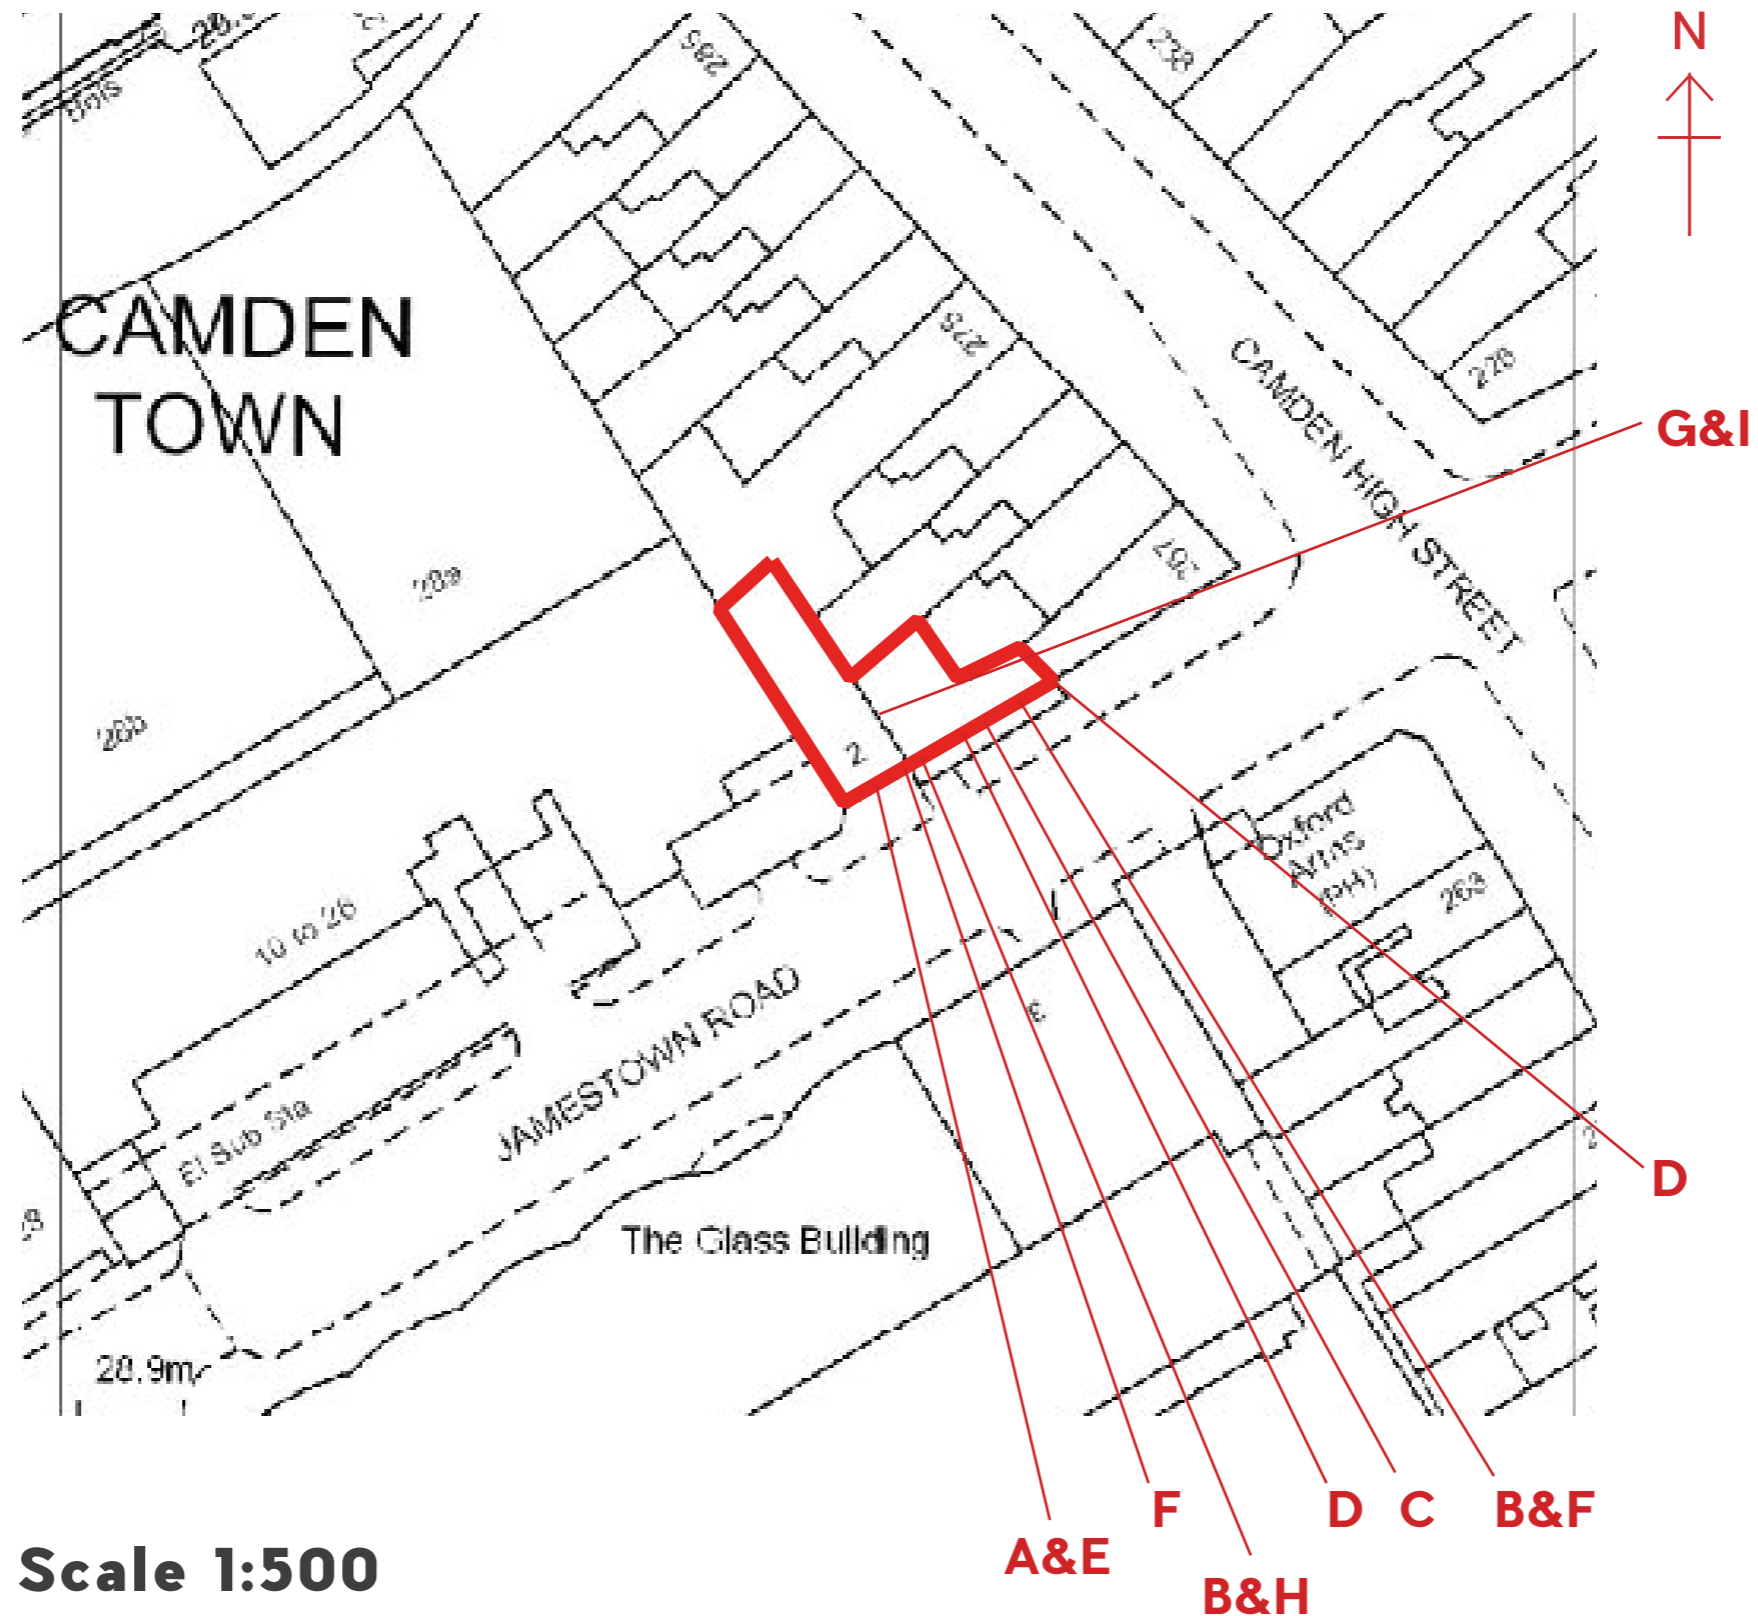

Scale 1:500

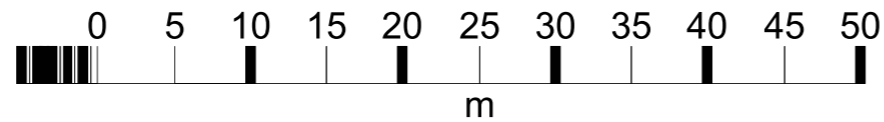

LOCATION
PLAN

PLANNING