


Rev	Date	Description	
P01	05/04/2024	Planning Issue	SL

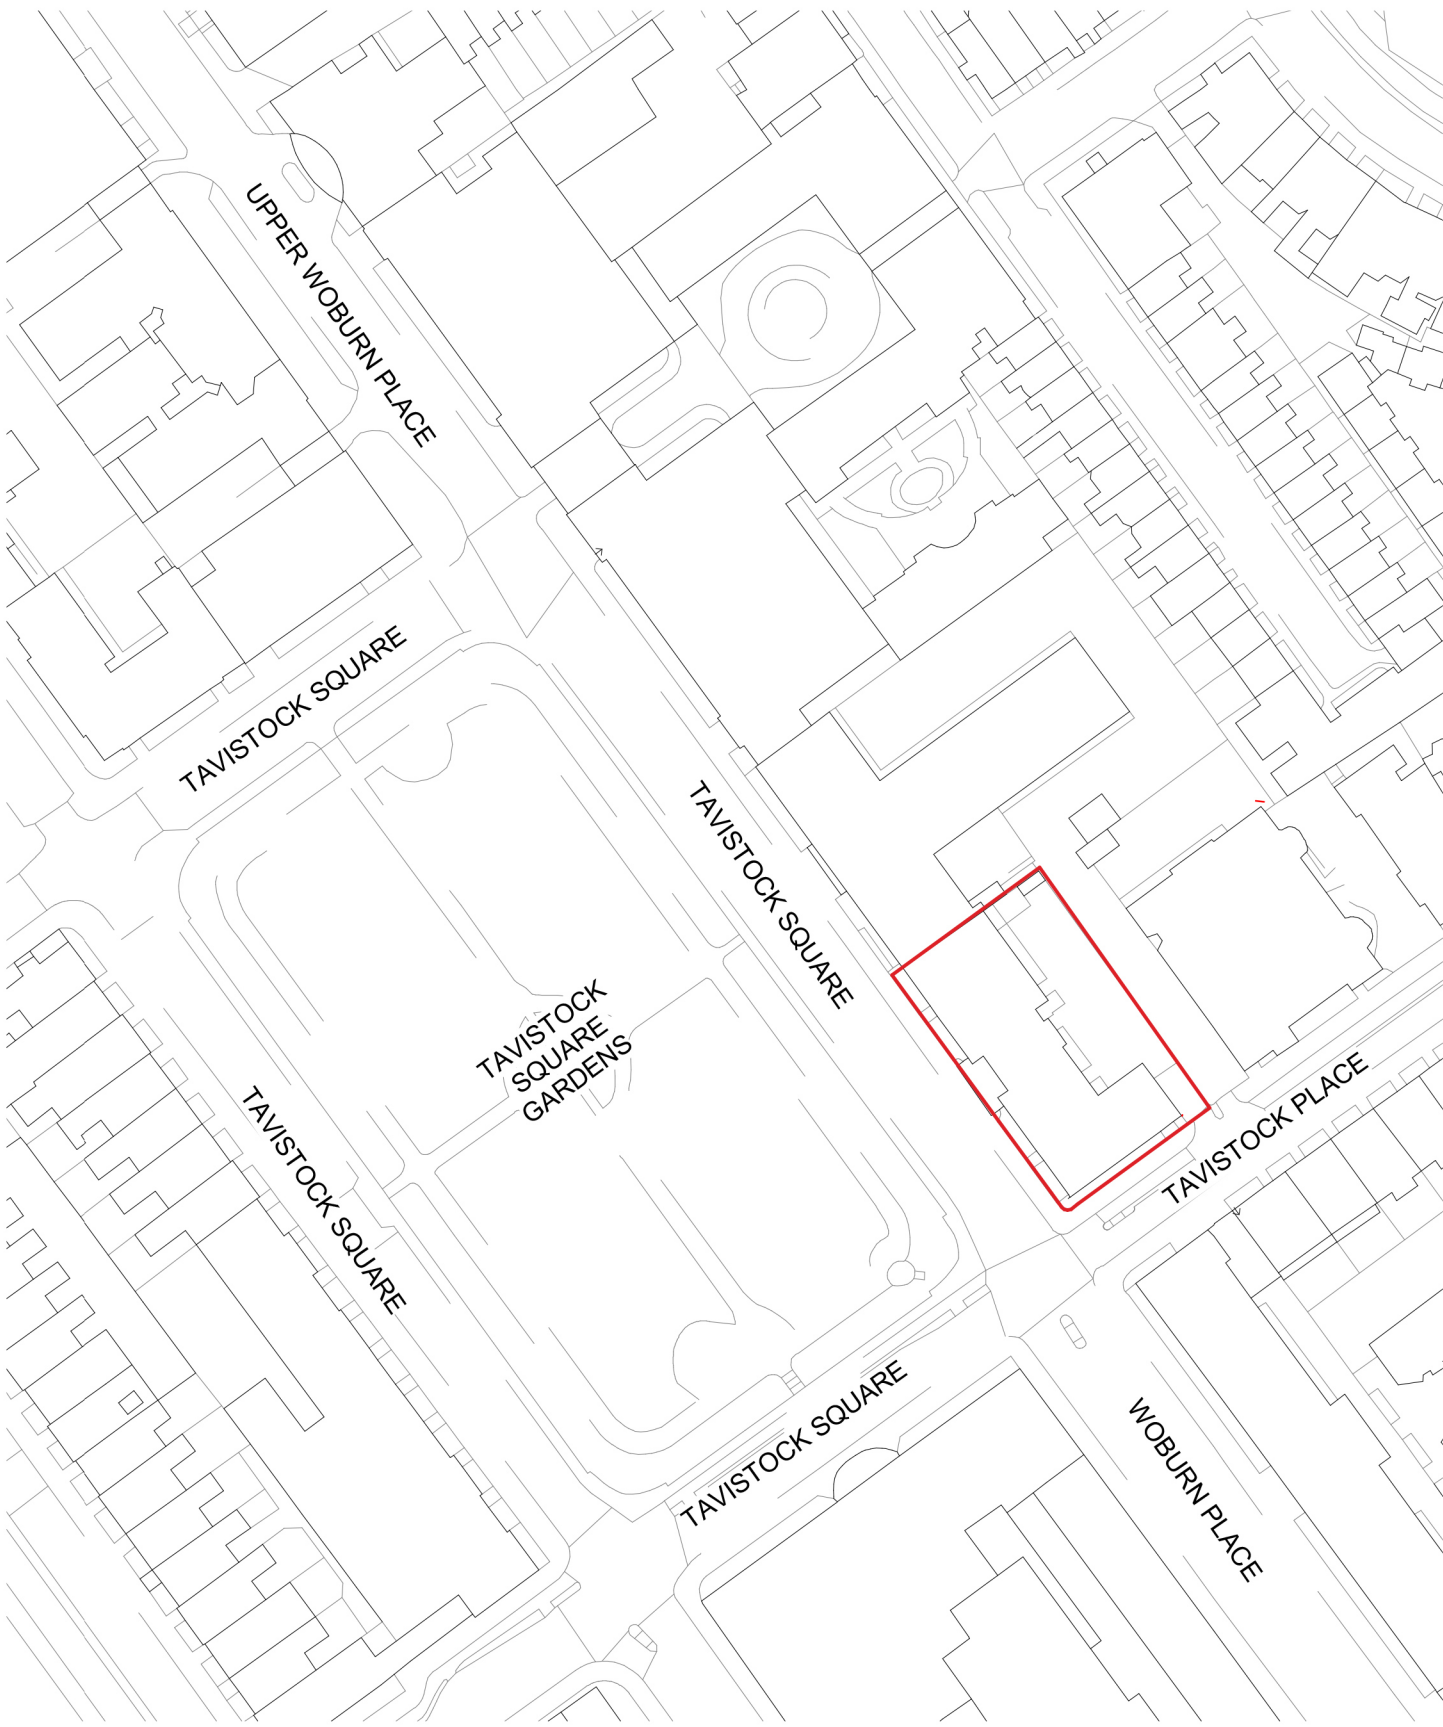

Notes
Area of Development

Disclaimer
Do not scale off this drawing. All dimensions are in millimetres unless stated otherwise. All dimensions and levels to be verified on site by the Contractor before proceeding with works and such dimensions and levels to be the Contractor's responsibility. This drawing may be based on survey information provided by others. Gort Scott Ltd. do not accept responsibility for the accuracy of survey information provided by others. Report all errors, omissions and discrepancies to the Architect in writing. Gort Scott Ltd. do not accept responsibility or liability for any reliance on this drawing used for purposes other than that
Key Plan

Architect
CORT SCOTT 55 Leroy Street T: +44(20) 7254 6294 London E: info@gortscott.com SE1 4SN www.gortscott.com

Client
Tempus Realty Holdings 1 (Jersey) Ltd.

Project
Tavis House

Drawing Title
Site Location Plan

Status
Stage 0-3

Scale	Drawn	Checked	Date of First Issue
1:1250 @ A1	SL	HH	05/04/24

Project	Source	Zone	Level	Type	Role	Dwg. N°	Revision
222	GSA	XX	00	DR	A	0100	P01

