


1 Kitchen elevation
1:20

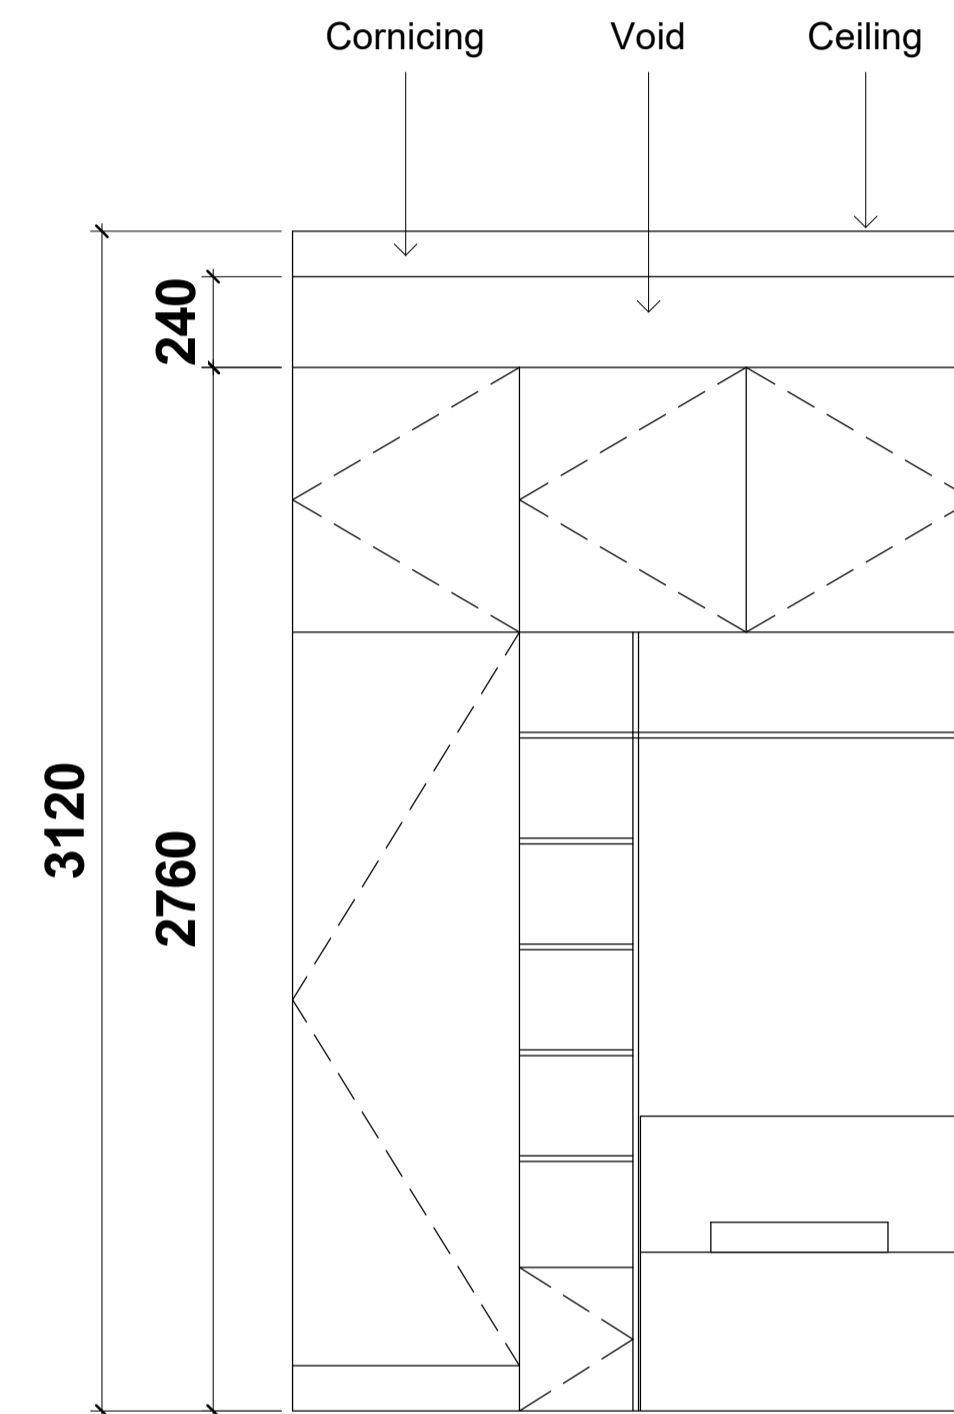

1 Typical joinery elevation
1:20

Do not scale from the drawing. All dimensions to be verified on site by contractor prior to commencement of any shop drawings and any works on site. Report all discrepancies to the Architect immediately.

This drawing is to read in conjunction with all related consultant/engineers drawings and all other relevant information.

REV	DATE	DESCRIPTION	CKD	REV	DATE	DESCRIPTION	CKD
	03/27/24		Checker				

telephone
email

KAS Architects Ltd.
8 Kidderpore Avenue
London NW3 7SU
020 8057 4567
info@kasarchitects.com
KAS JOB NO: 101

21 Mornington Crescent
Typical Kitchen and Joinery Elevations
101-BB-DR-010
Client: Xuelin Bates
SCALE @ A1: 1 : 20